



- Do not scale from this drawing, except for planning purposes.
- Check all dimensions on site.
- Subject to survey.
- Subject to site inspection.
- Site boundary lines are indicative only.

FOR MORE INFORMATION ON MEP EQUIPMENT ON
ROOF PLEASE REFER TO MEP DRAWINGS AND
SPECIFICATIONS.

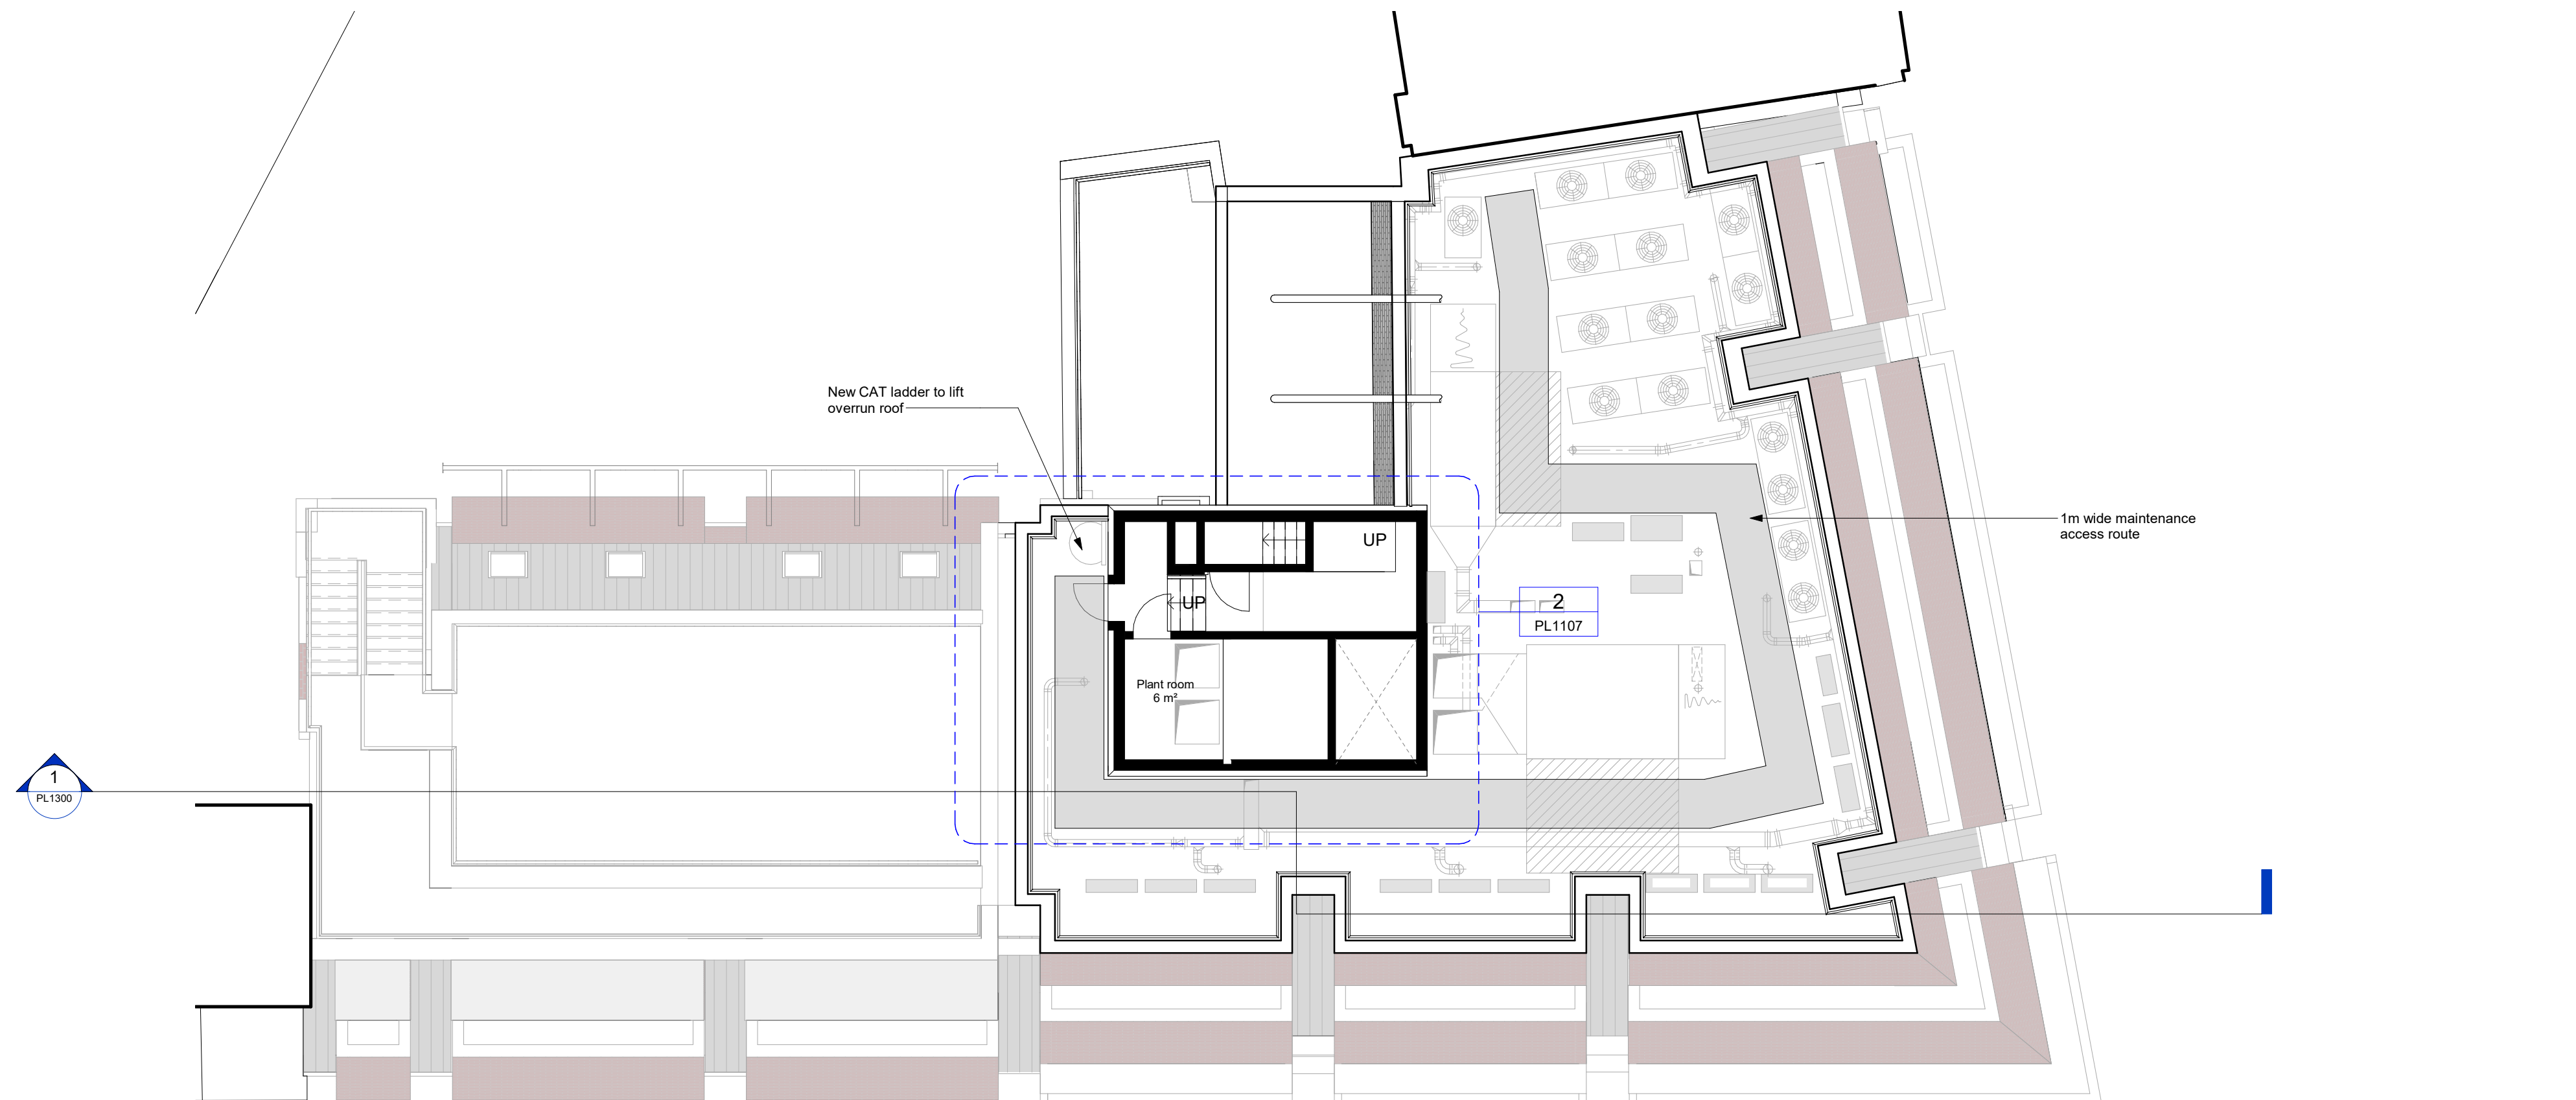

1 07- Roof
1 : 100

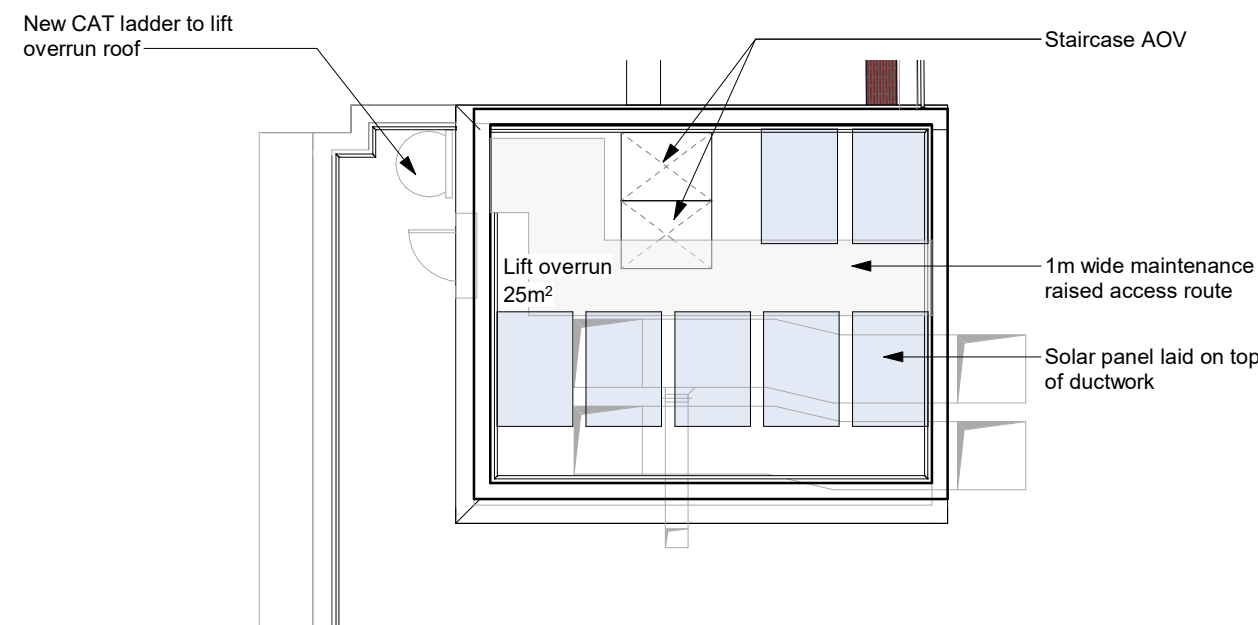

2 07- Lift overrun
1 : 100



SCALE BAR 1:100 @ A1
SCALE BAR 1:200 @ A3

P/01	03.05.2022	AS	MEP equipment added to roof
P/	11.04.2022	AS	Planning Application
Rev	Date	By	Description
Revision Schedule			

project
164 Shaftesbury Avenue

title
PROPOSED ROOF FLOOR
PLAN

sheet number
PL1107

drawing status
Planning Application

contract no.
N/A

client ref.

scale	1 : 100 @ A1	date	04/02/22	drawn by	AS	checked by	AS
-------	--------------	------	----------	----------	----	------------	----

project no.	drawing number	revision			
P21-024	CGL-Z1-RF-DR-A-PL1107	P01			
originator	zone	level	type	role	sheet number

cgl Child Graddon Lewis
architects & designers

Studio1
155 Commercial Street
Spitalfields
London E1 6BJ

T: +44 (0) 20 7539 1200
E: hq@cgluk.com
www.cgluk.com