


notes

- DO NOT SCALE FROM THIS DRAWING
- THIS DRAWING TO BE READ IN CONJUNCTION WITH RELEVANT ARCHITECTURAL AND STRUCTURAL DRAWINGS, OTHER SERVICES DRAWINGS AND SPECIFICATIONS

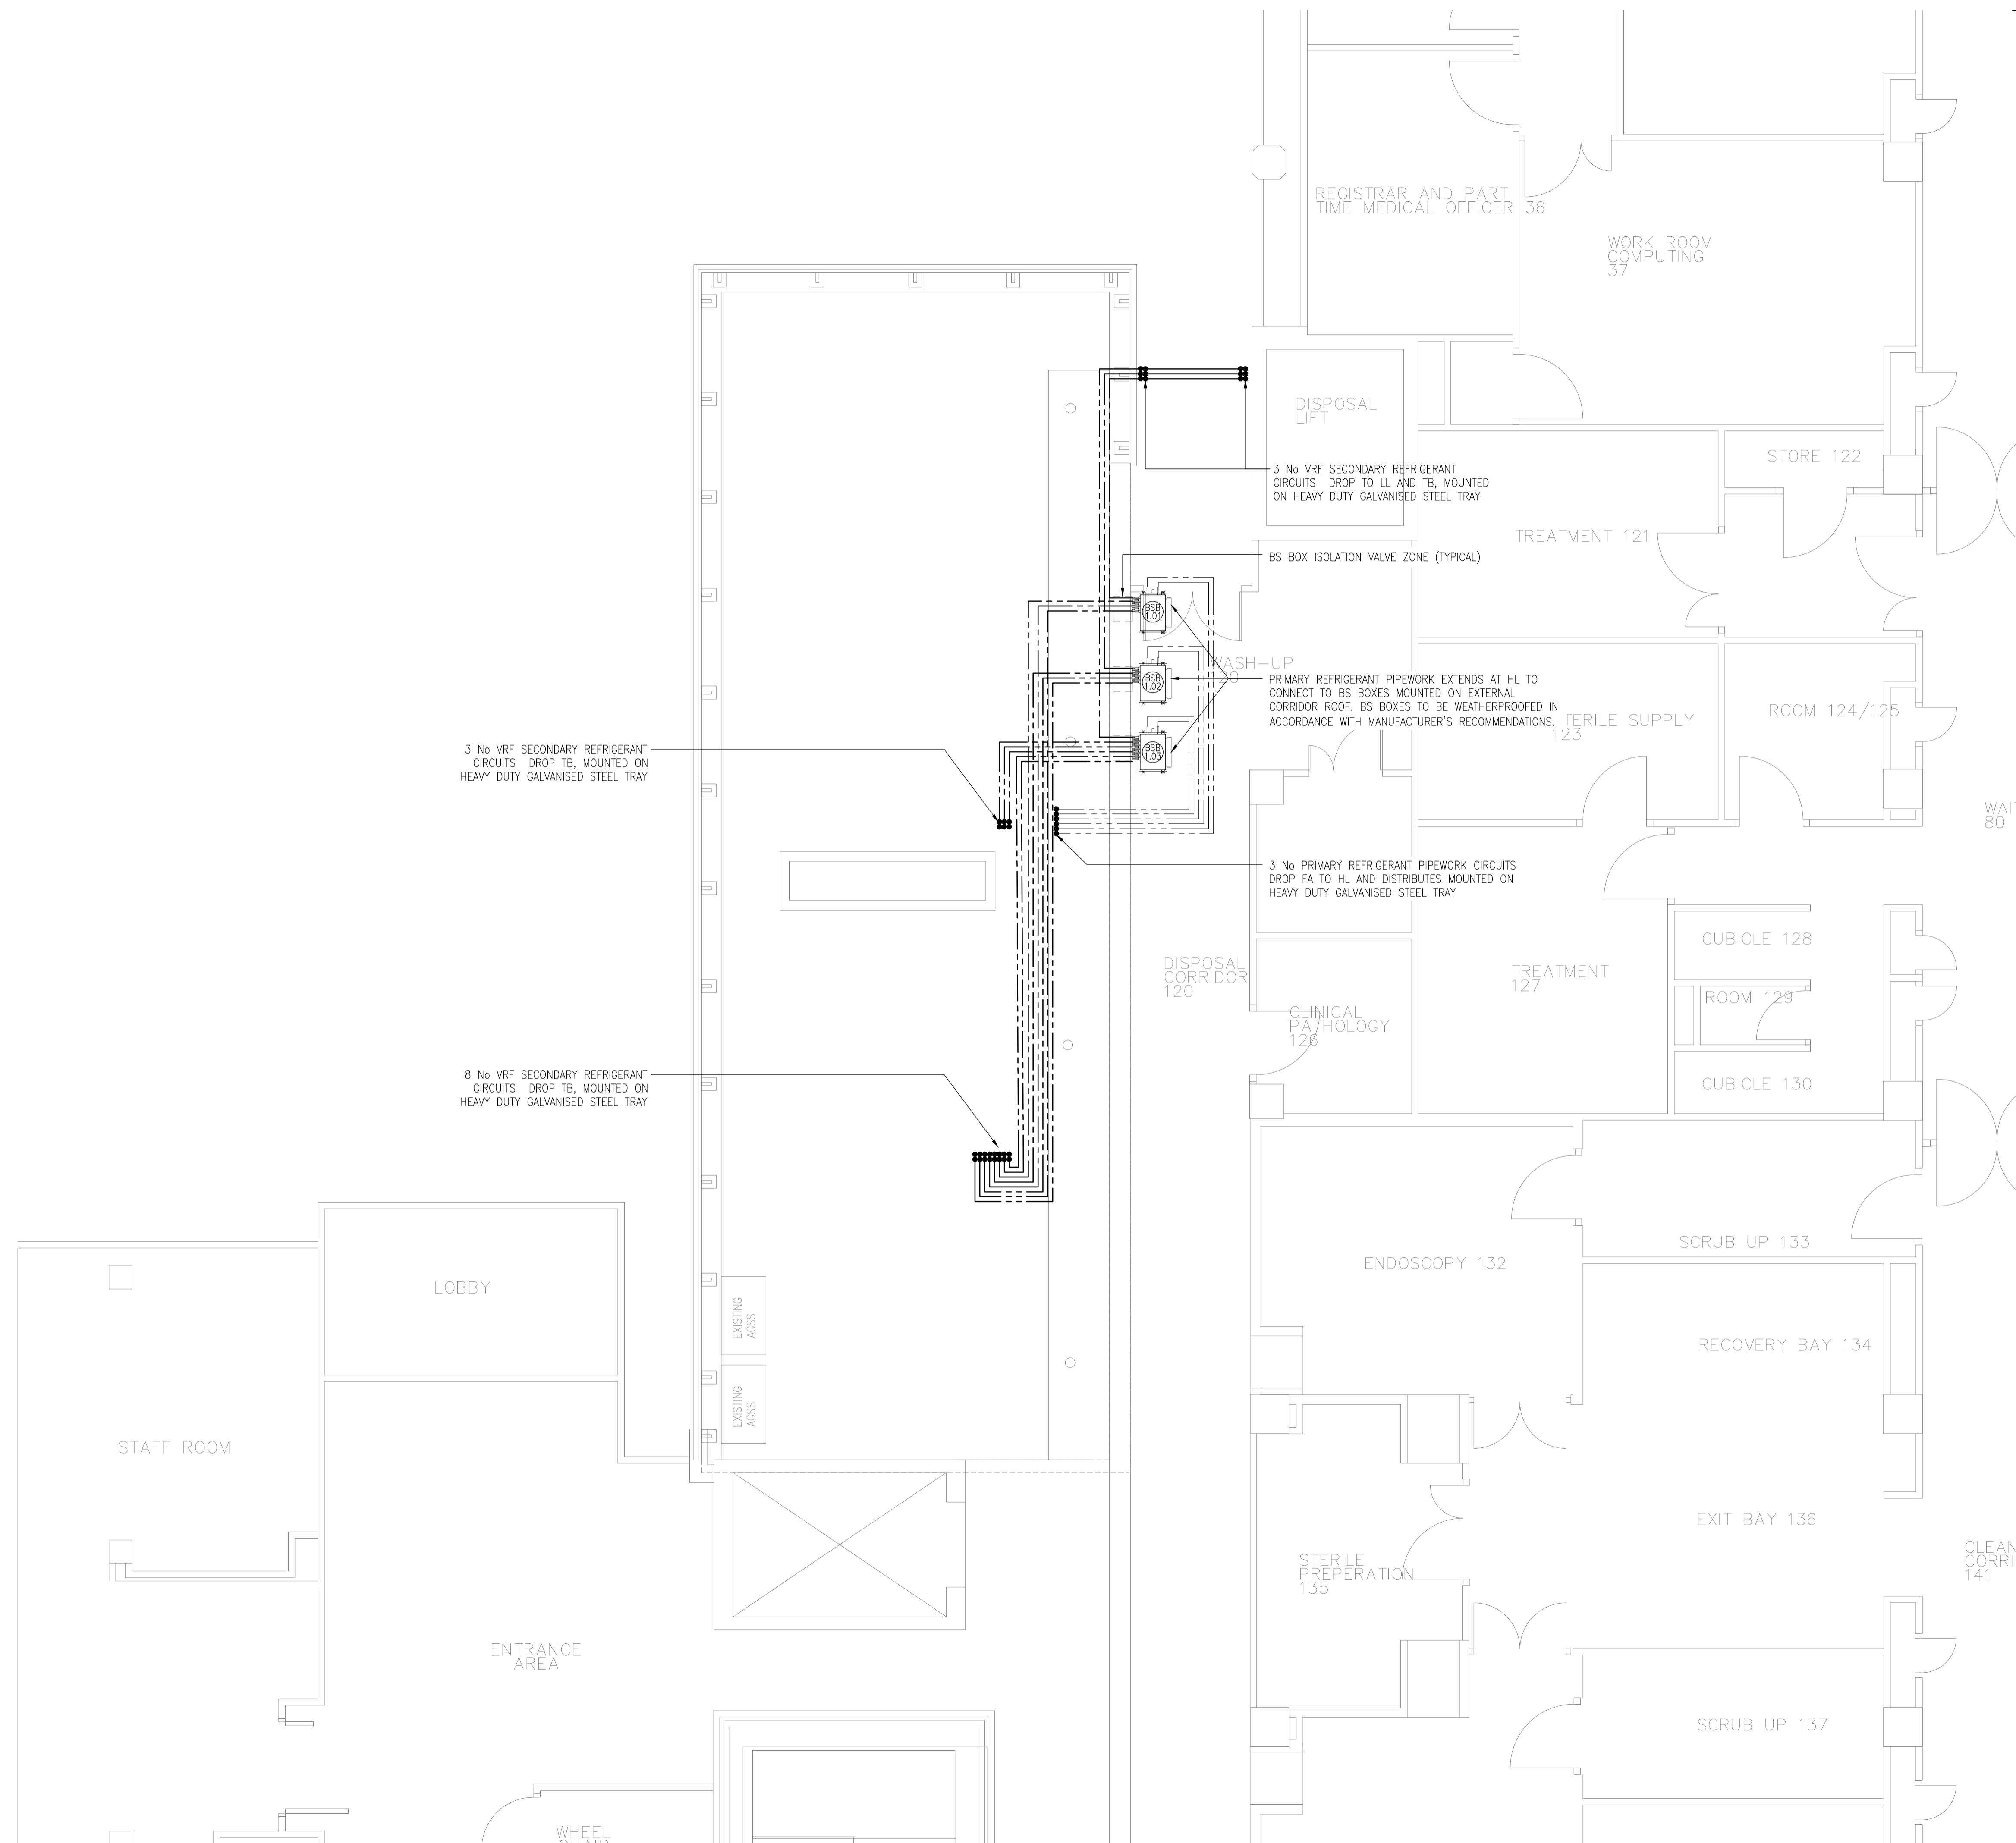

T1	18.03.22	TENDER ISSUE	LR	SVC
rev	date	description	dm	chk

The Richard Stephens Partnership Limited
Consulting Engineers

Mill Court
 Mill Hill
 Edenbridge
 Kent TN8 5DB

Tel: 01732 782300
 Fax: 01732 782340
 E-mail: mail@theRSP.co.uk
 Website: www.theRSP.co.uk



client
**ROYAL FREE LONDON
 NHS FOUNDATION TRUST**

architect
ANSELL & BAILEY

project
**ROYAL FREE HOSPITAL,
 LONDON
 IMAGING REFURBISHMENT**

title
**FIRST FLOOR
 COMFORT COOLING SERVICES LAYOUT**

date	DEC 2021	scale	1:50 @ A1
designed	LR	cad	RSP
checked	SVC	approved	

TENDER DRAWING	
drawing no.	rev
2345-RSP-XX-01-DR-M-02011	P1