

The Richard Stephens Partnership Limited own the copyright to the building services engineering content of this drawing which is not to be used copied published or reproduced in whole or in part in any form without written consent.

notes


- DO NOT SCALE FROM THIS DRAWING
- THIS DRAWING TO BE READ IN CONJUNCTION WITH RELEVANT ARCHITECTURAL AND STRUCTURAL DRAWINGS, OTHER SERVICES DRAWINGS AND SPECIFICATIONS

T1	18.12.21	TENDER ISSUE	LR	SVC
rev	date	description	dm	chk

The Richard Stephens Partnership Limited
Consulting Engineers

Mill Court
 Mill Hill
 Edenbridge
 Kent TN8 5DB

Tel: 01732 782300
 Fax: 01732 782340
 E-mail: mail@theRSP.co.uk
 Website: www.theRSP.co.uk



client
 ROYAL FREE LONDON
 NHS FOUNDATION TRUST


architect
 ANSELL & BAILEY

project
 ROYAL FREE HOSPITAL,
 LONDON
 IMAGING REFURBISHMENT

title
 FOURTH FLOOR
 VENTILATION SERVICES LAYOUT

date	DEC 2021	scale	1:100 @ A1
designed	LR	cad	RSP
checked	SVC	approved	

TENDER DRAWING	
drawing no.	rev
2345-RSP-XX-04-DR-M-01041	T1

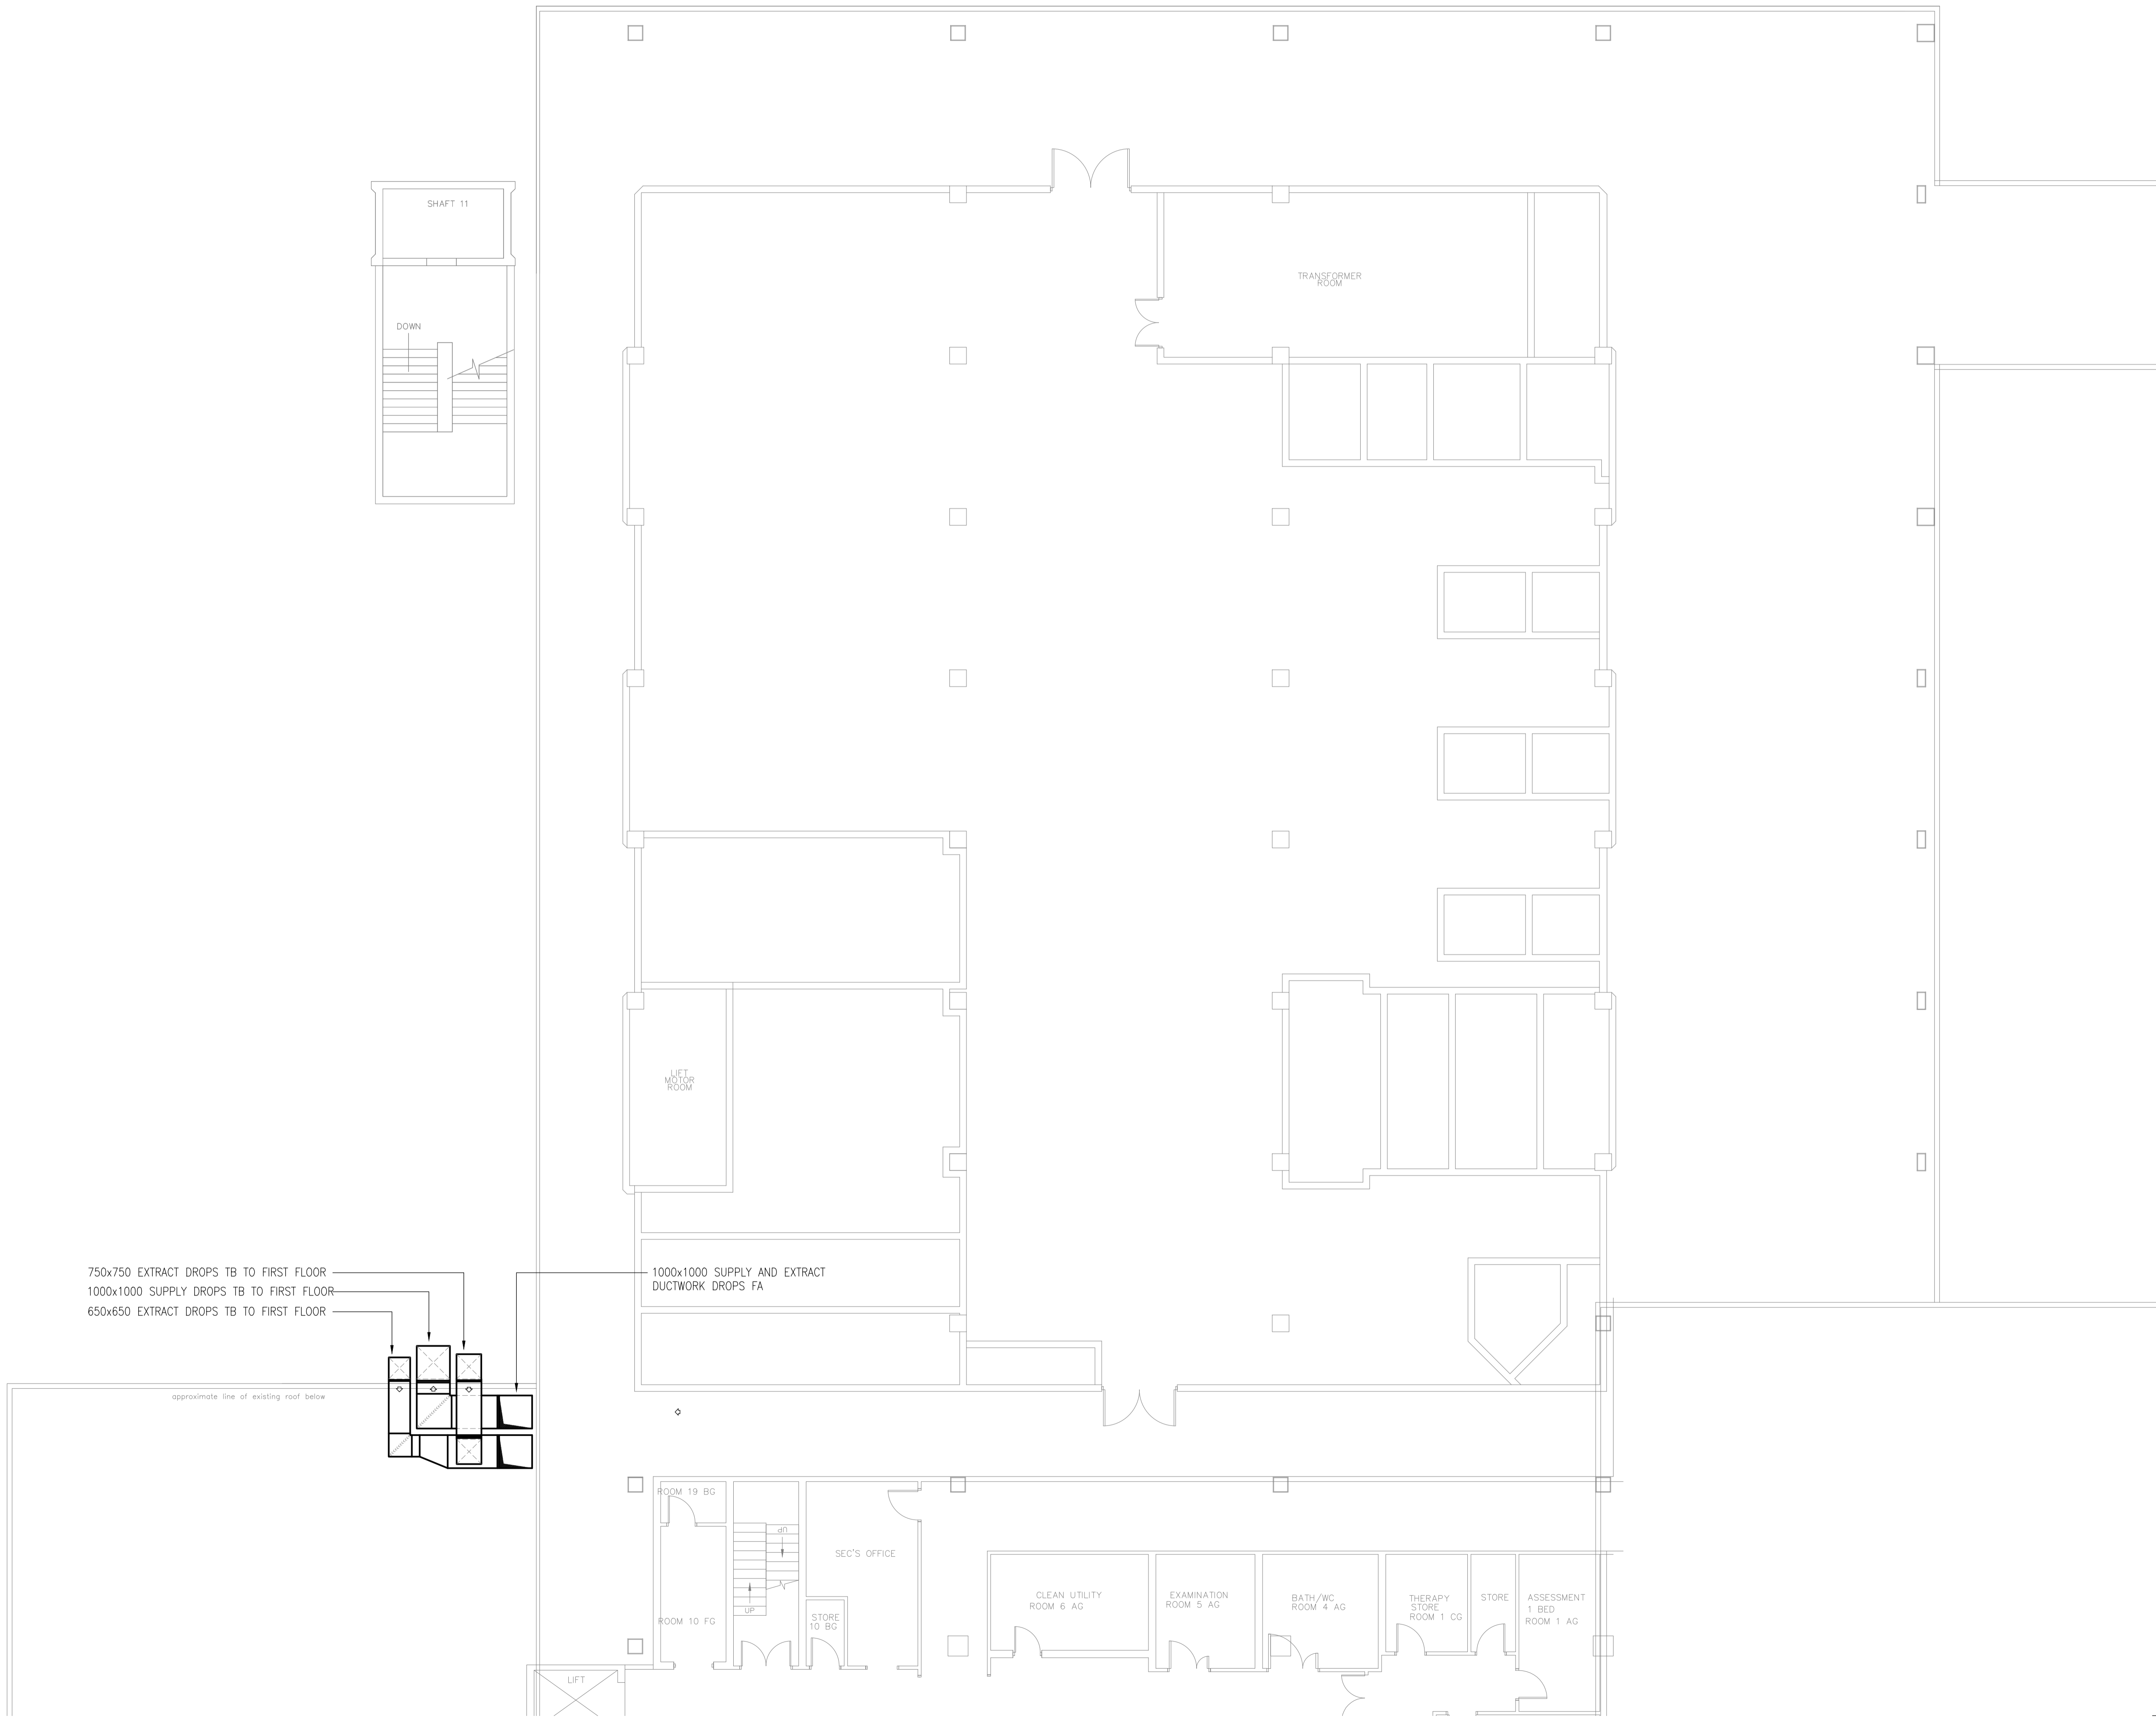

750x750 EXTRACT DROPS TB TO FIRST FLOOR
 1000x1000 SUPPLY DROPS TB TO FIRST FLOOR
 650x650 EXTRACT DROPS TB TO FIRST FLOOR

1000x1000 SUPPLY AND EXTRACT
 DUCTWORK DROPS FA

approximate line of existing roof below

LIFT