


L

L

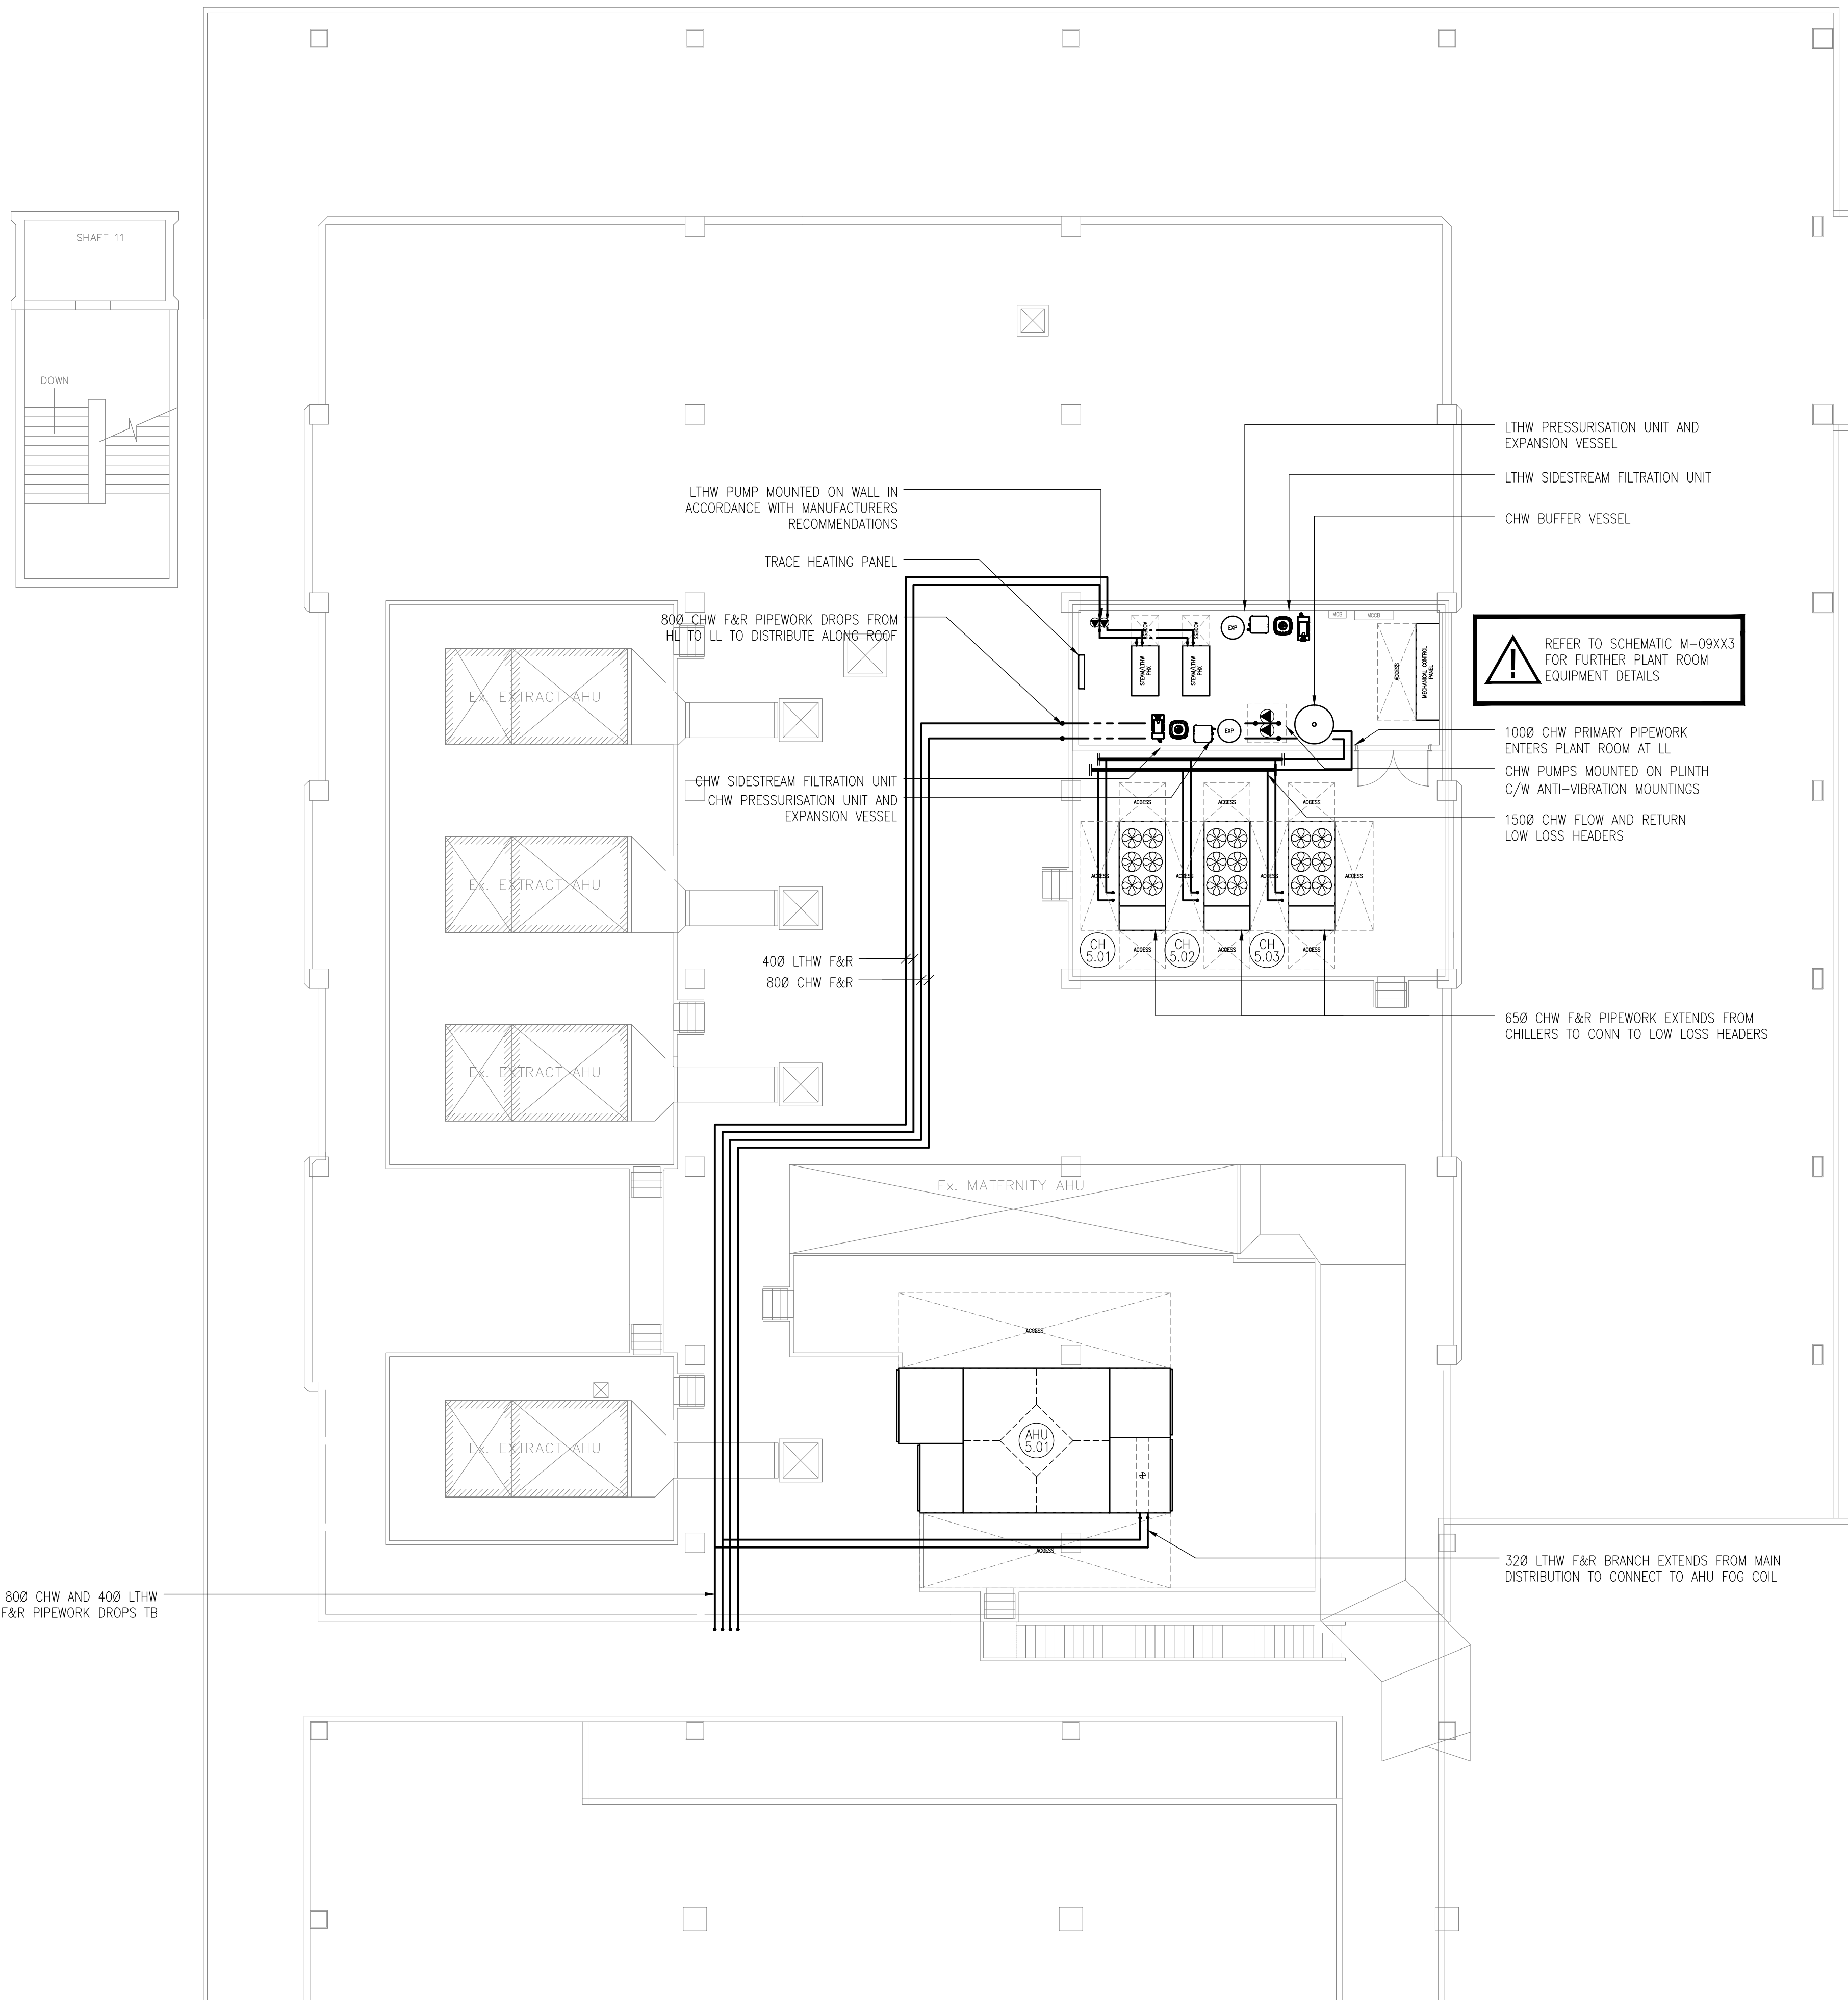

The Richard Stephens Partnership Limited own the copyright to the building services engineering content of this drawing which is not to be used copied published or reproduced in whole or in part in any form without written consent.

notes

1. DO NOT SCALE FROM THIS DRAWING

2. THIS DRAWING TO BE READ IN CONJUNCTION WITH RELEVANT ARCHITECTURAL AND STRUCTURAL DRAWINGS, OTHER SERVICES DRAWINGS AND SPECIFICATIONS

3. ALL EXTERNAL CWS, LTHW, CHW AND PCW PIPEWORK TO BE TRACE HEATED.

T1	18.03.22	TENDER ISSUE	LR	SVC
rev	date	description	dm	chk

The Richard Stephens Partnership Limited
Consulting Engineers

Mill Court
Mill Hill
Edenbridge
Kent TN8 5DB

Tel: 01732 782300
Fax: 01732 782340
E-mail: mail@therSP.co.uk
Website: www.therSP.co.uk

RSP

client	ROYAL FREE LONDON NHS FOUNDATION TRUST			
architect	ANSELL & BAILEY			
project	ROYAL FREE HOSPITAL, LONDON IMAGING REFURBISHMENT			
title	FIFTH FLOOR PIPED SERVICES LAYOUT			
date	DEC 2021	scale	1:100 @ A1	
designed	LR	cad	RSP	
checked	SVC	approved		

TENDER DRAWING	
drawing no.	rev
2345-RSP-XX-05-DR-M-04051	T1