


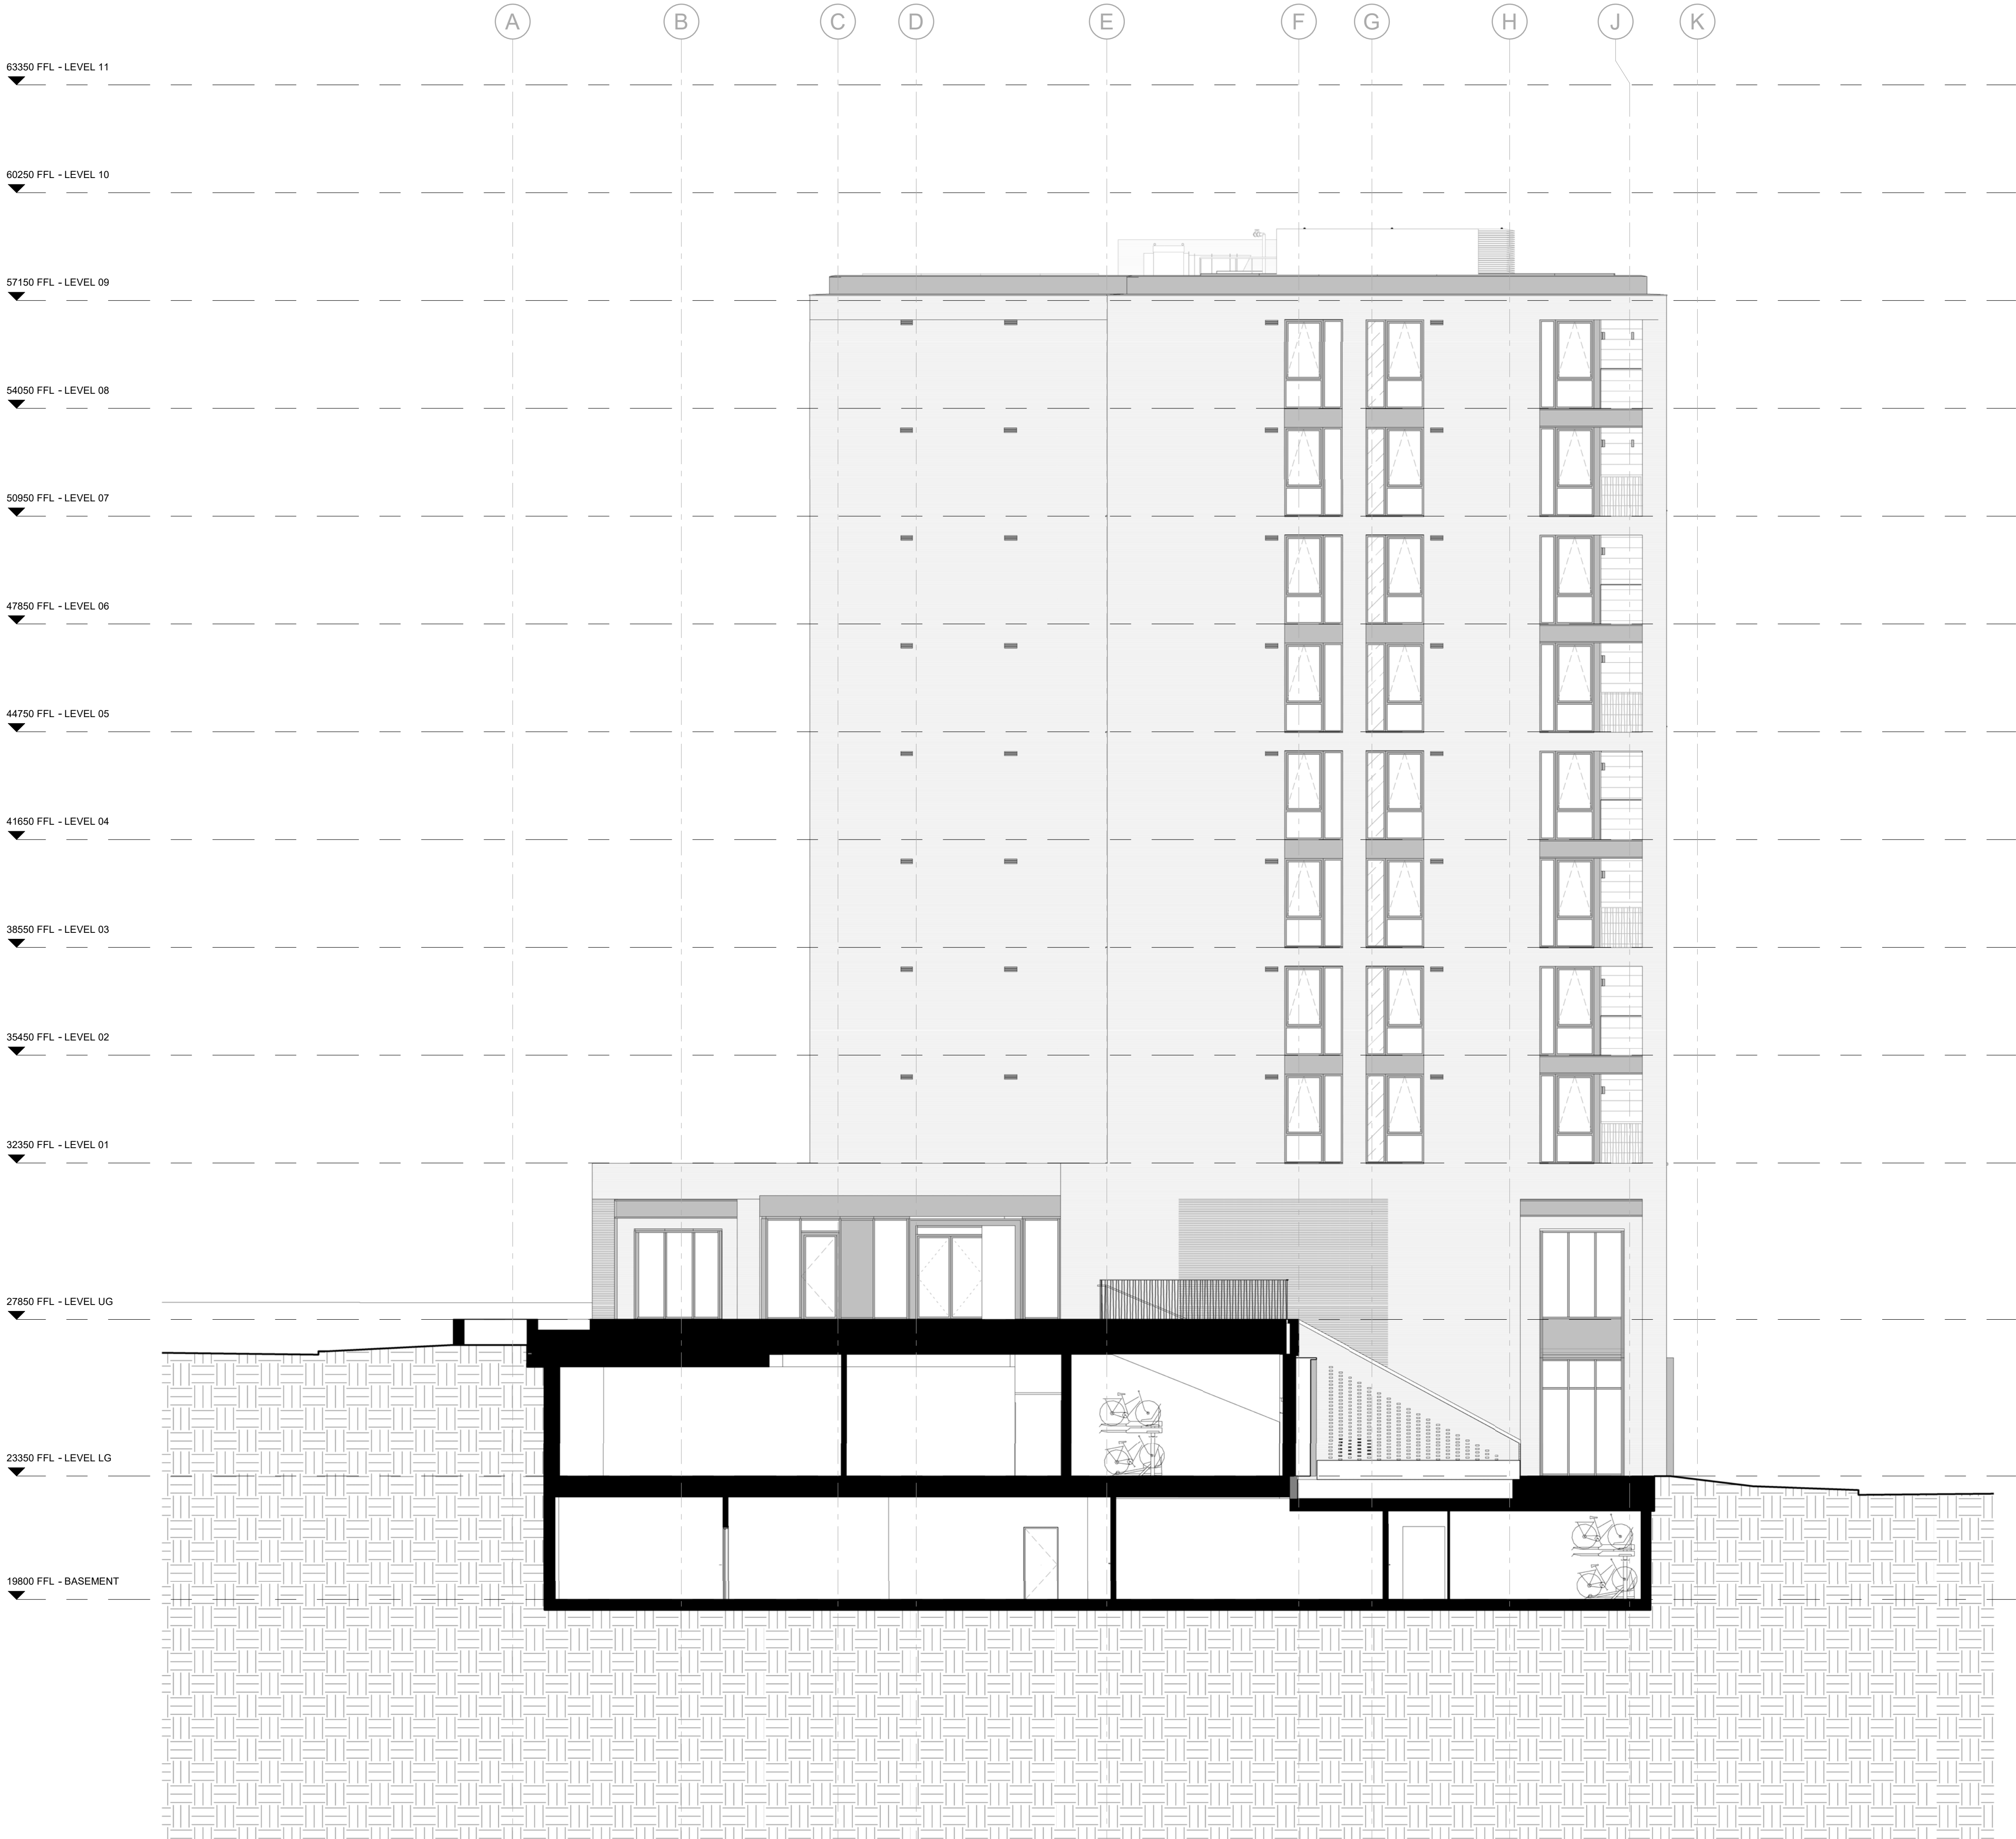

All dimensions are in mm unless otherwise stated
All dimensions to be verified on site before proceeding with the work
Any discrepancies to be notified in writing to Architect immediately
All boundaries indicative only and to be confirmed by others



NOTE

All dimensions are in millimeters unless otherwise noted.
All dimensions are to be checked on site prior to fabrication/construction.

SSL – Structural Slab Level
SFL – Screed Floor Level – Top of the Screed
FFL – Finish Floor Level (including finish eg: carpet or tiles)

-	20.04.22	Issued to London Borough of Camden	TW
REV	DATE	NOTES	INT

PLANNING

HUTCHINSON & PARTNERS

3.14 The Record Hall, 16-16A Baldwin's Garden, London, EC1N 7RJ
t. 020 3176 8196 e. info@hutchinsonandpartners.com
www.hutchinsonandpartners.com

JOB TITLE
101 Camley Street, Camden - Commercial Fit-Out Works
DRAWING TITLE / LOCATION
Existing South Block Envelope - NW Elevation

DRAWN BY OM	CHECKED TW	SCALE 1:100 @ A1 / 1:200 @ A3	STATUS PLANNING
PROJECT 21061	DRAWING NO S AP 0020 005	REVISION -	

CLIENT

OUTPOST

© 2018 HUTCHINSON & PARTNERS Limited

