


K J H G F E D C B A

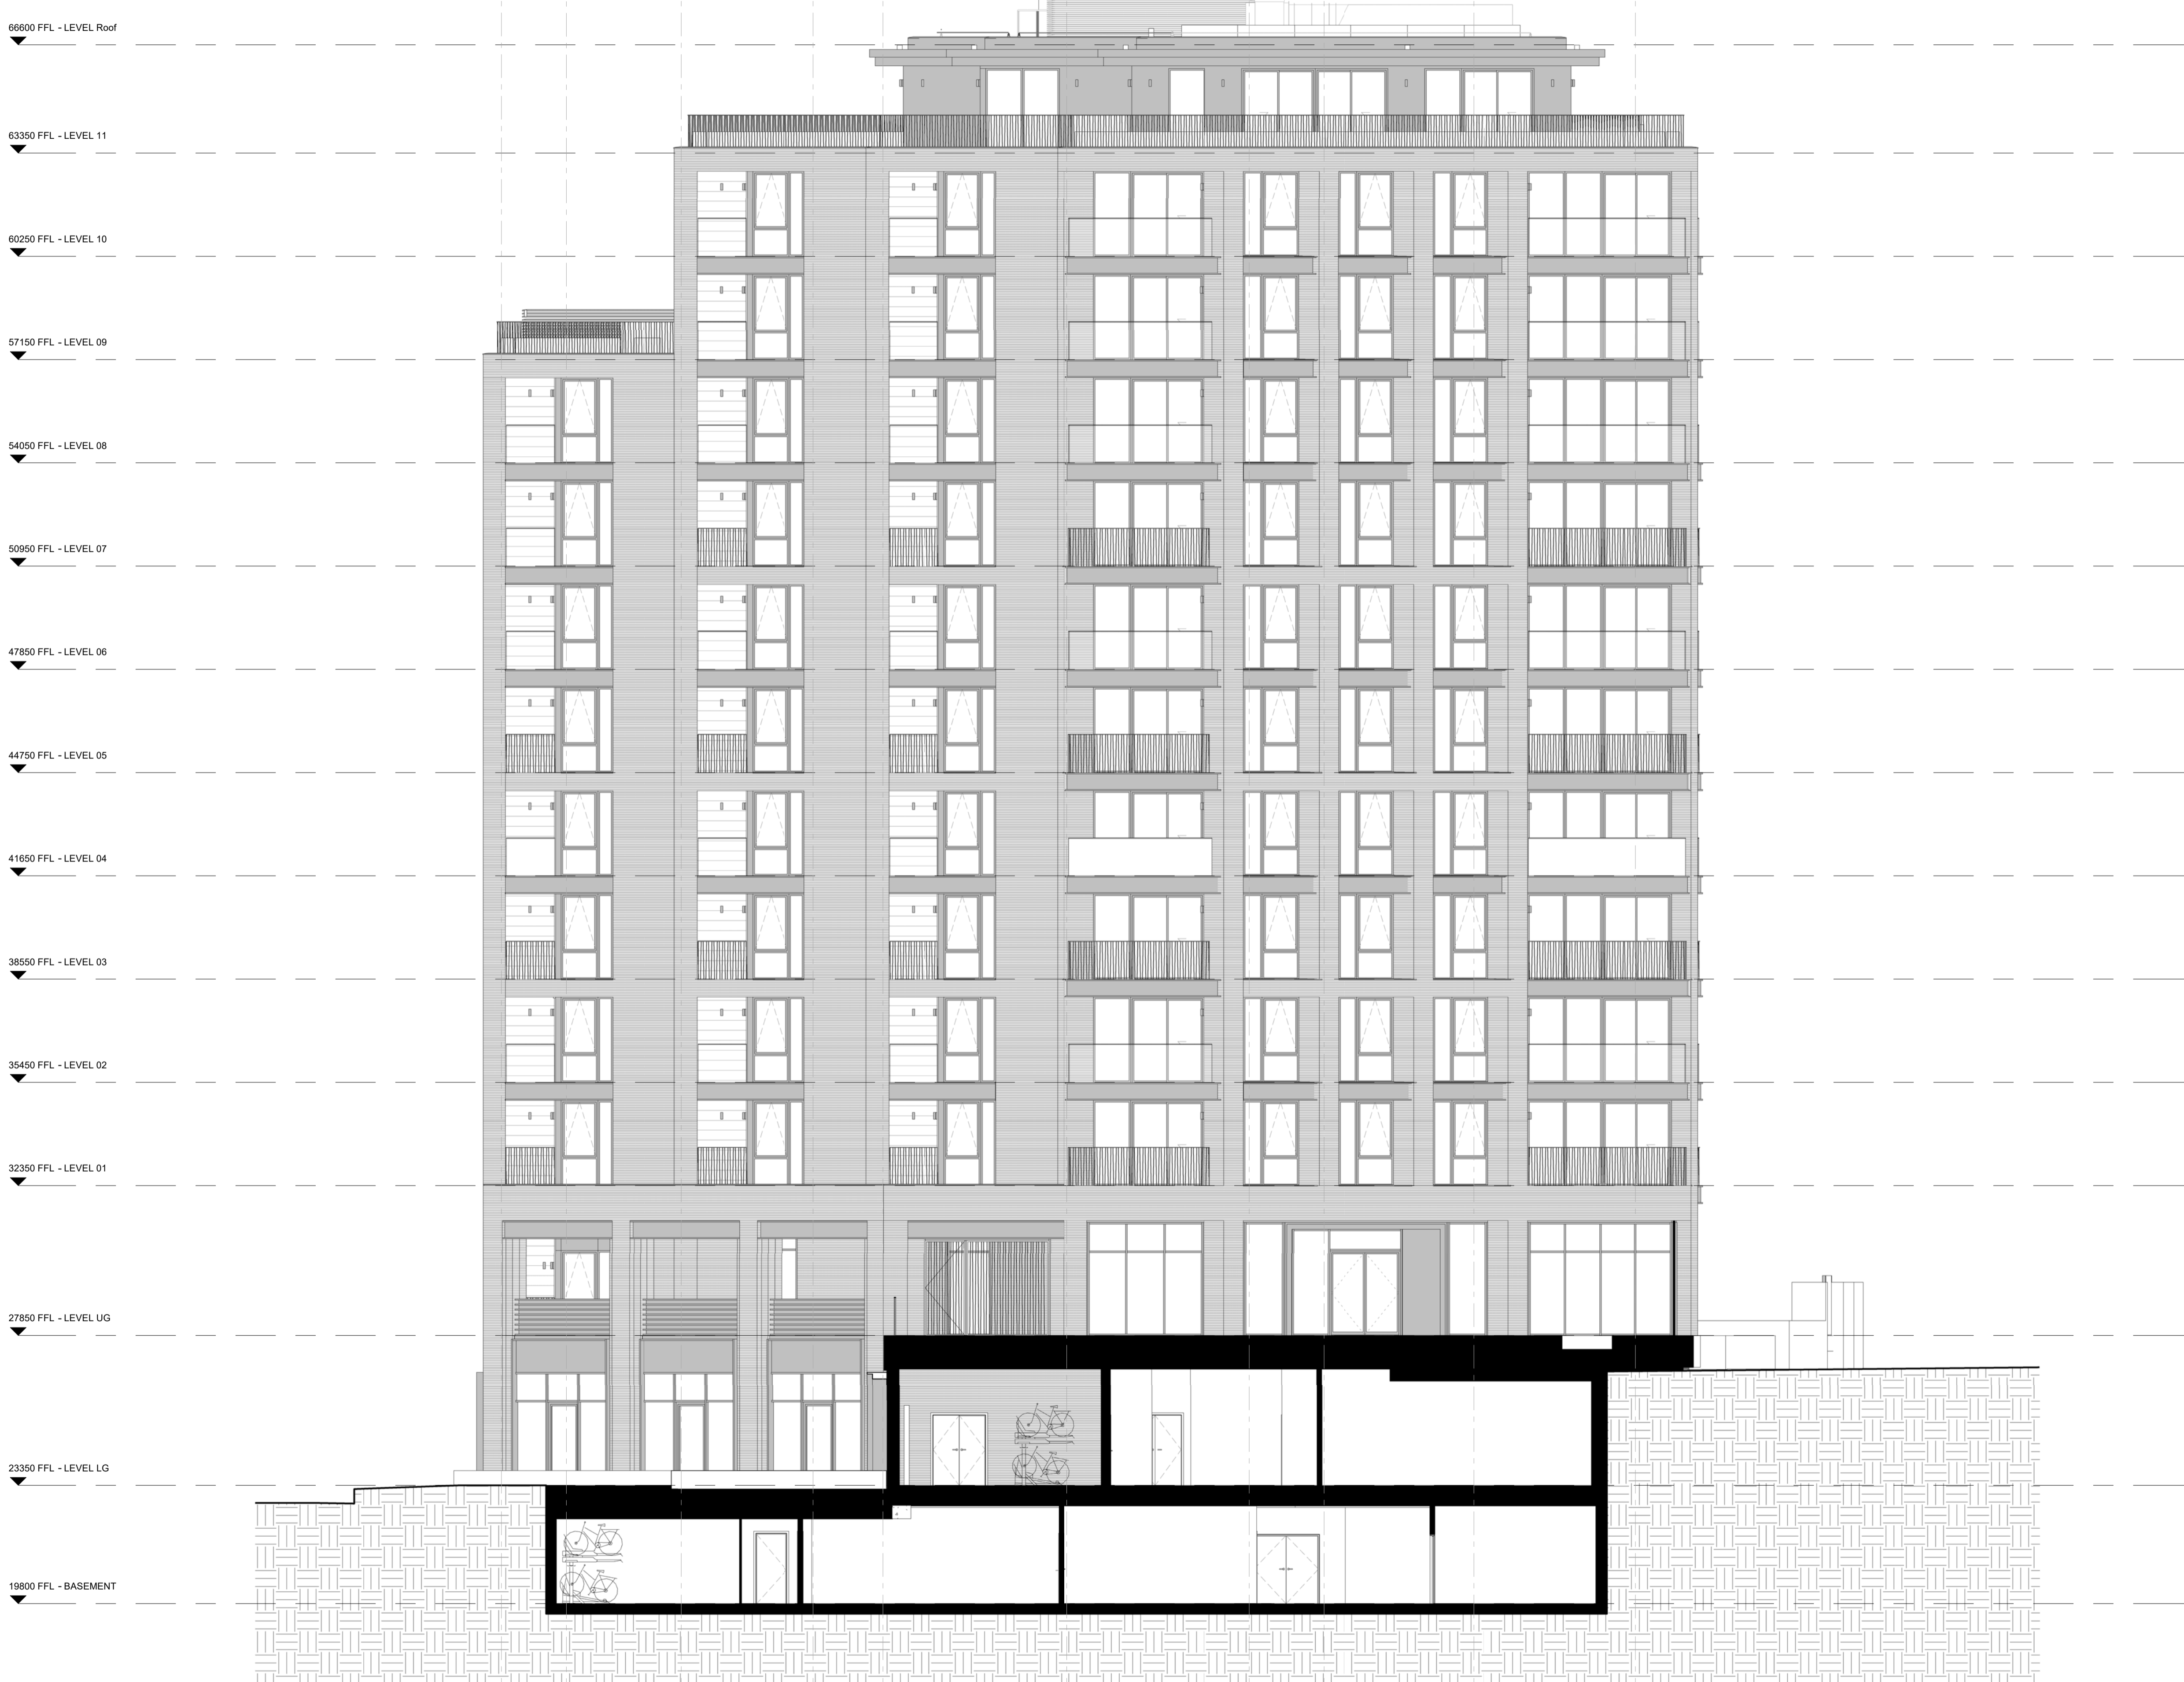

All dimensions are in mm unless otherwise stated
 All dimensions to be verified on site before proceeding with the work
 Any discrepancies to be notified in writing to Architect immediately
 All boundaries indicative only and to be confirmed by others



NOTE
 All dimensions are in millimeters unless otherwise noted.
 All dimensions are to be checked on site prior to fabrication/construction.
 SSL – Structural Slab Level
 SFL – Screed Floor Level – Top of the Screed
 FFL – Finish Floor Level (including finish eg. carpet or tiles)


REV	DATE	NOTES	TW
-	20.04.22	Issued to London Borough of Camden	INT

PLANNING
HUTCHINSON & PARTNERS
 3.14 The Record Hall, 16-16A Baldwin's Garden, London, EC1N 7RJ
 t. 020 3176 8196 e. info@hutchinsonandpartners.com
 www.hutchinsonandpartners.com

JOB TITLE
101 Camley Street, Camden - Commercial Fit-Out Works
 DRAWING TITLE / LOCATION
Existing North Block Envelope - SE Elevation

DRAWN BY	CHECKED	SCALE	STATUS
Author	Checker	1:100 @ A1 / 1:200 @ A3	PLANNING
PROJECT	DRAWING NO		REVISION
21061	N AP 0020 005		-

CLIENT
OUTPOST
 © 2018 HUTCHINSON & PARTNERS Limited

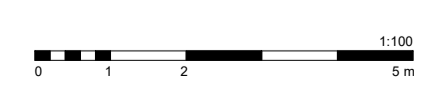

20/04/2022 14:28