


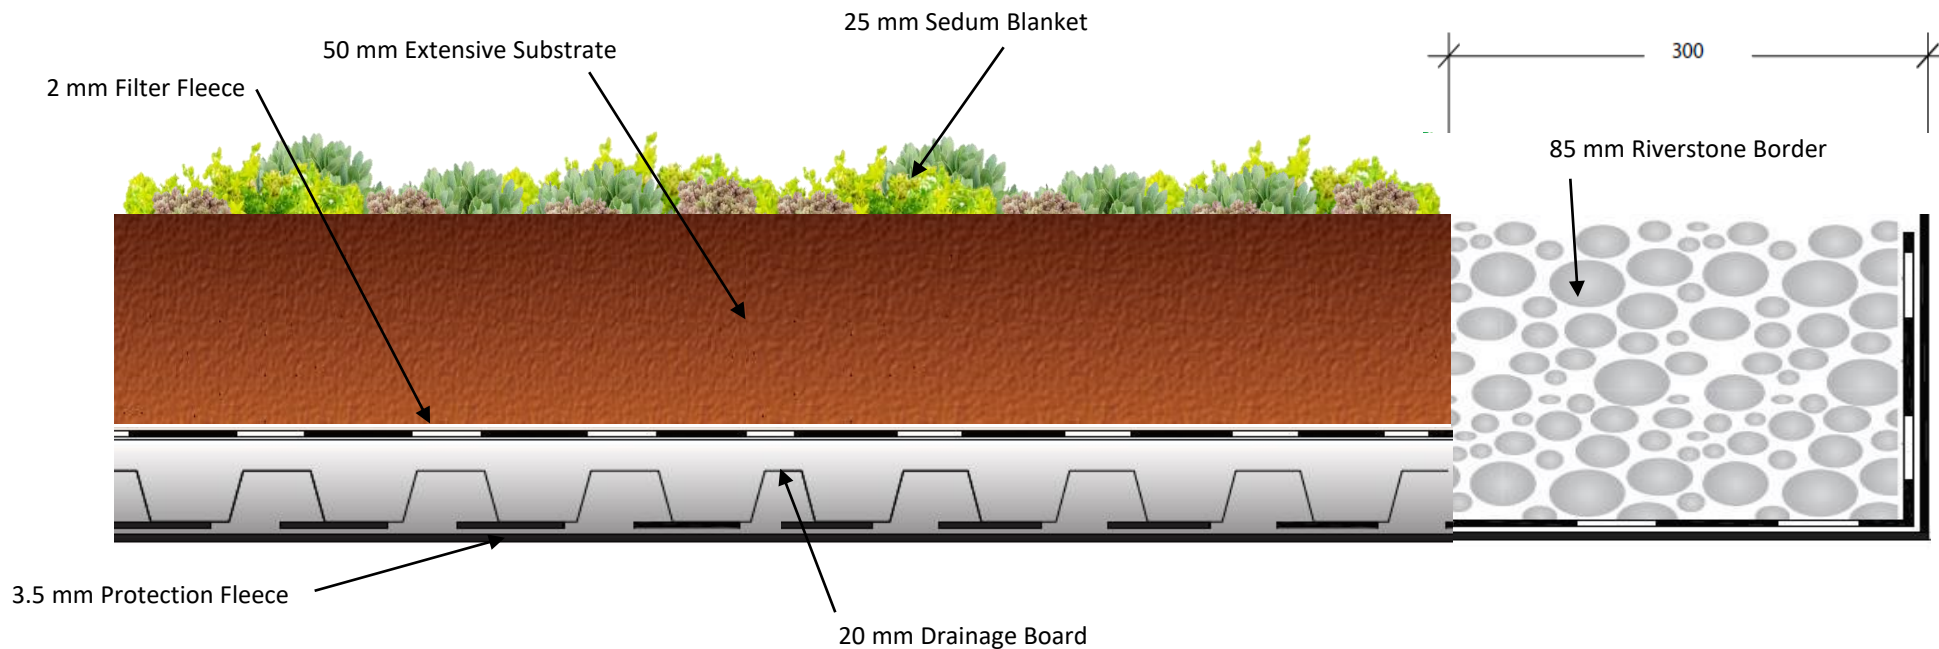

01242 620905

Enquiries@sky-garden.co.uk
www.sky-garden.co.uk

Sky-Garden
 7 & 8 Keil Close
 Broadway
 Worcestershire
 WR12 7DP

Q37 Details

- Protection Fleece
 - Material: Tensile geo-synthetic protection layer
 - Thickness: 3.5mm
- Drainage Layer
 - Material: Recycled PE rigid load tolerant drainage and retention board.
 - Depth: 20mm
- Filter Fleece
 - Material: 2mm non woven geotextile

- Growing Medium
 - Material: low nutrient, free draining root zone
 - Depth: 50mm
- Sedum Blanket
 - Planting Mix: 8-12 Sedum Species specifically chosen for green roof applications.
 - Vegetation coverage at installation: Min. 90%
- Dry Weight – 56.76 kg/m²
- Saturated Weight – 76.76 kg/m²

System Name.
Sedum Blanket System

Drawn By:

Scale:

Do not scale

Contact:

enquiries@sky-garden.co.uk
 Tel: 01242 620905