



FOR APPROVAL/COMMENT ONLY - DO NOT CONSTRUCT FROM THIS DRAWING

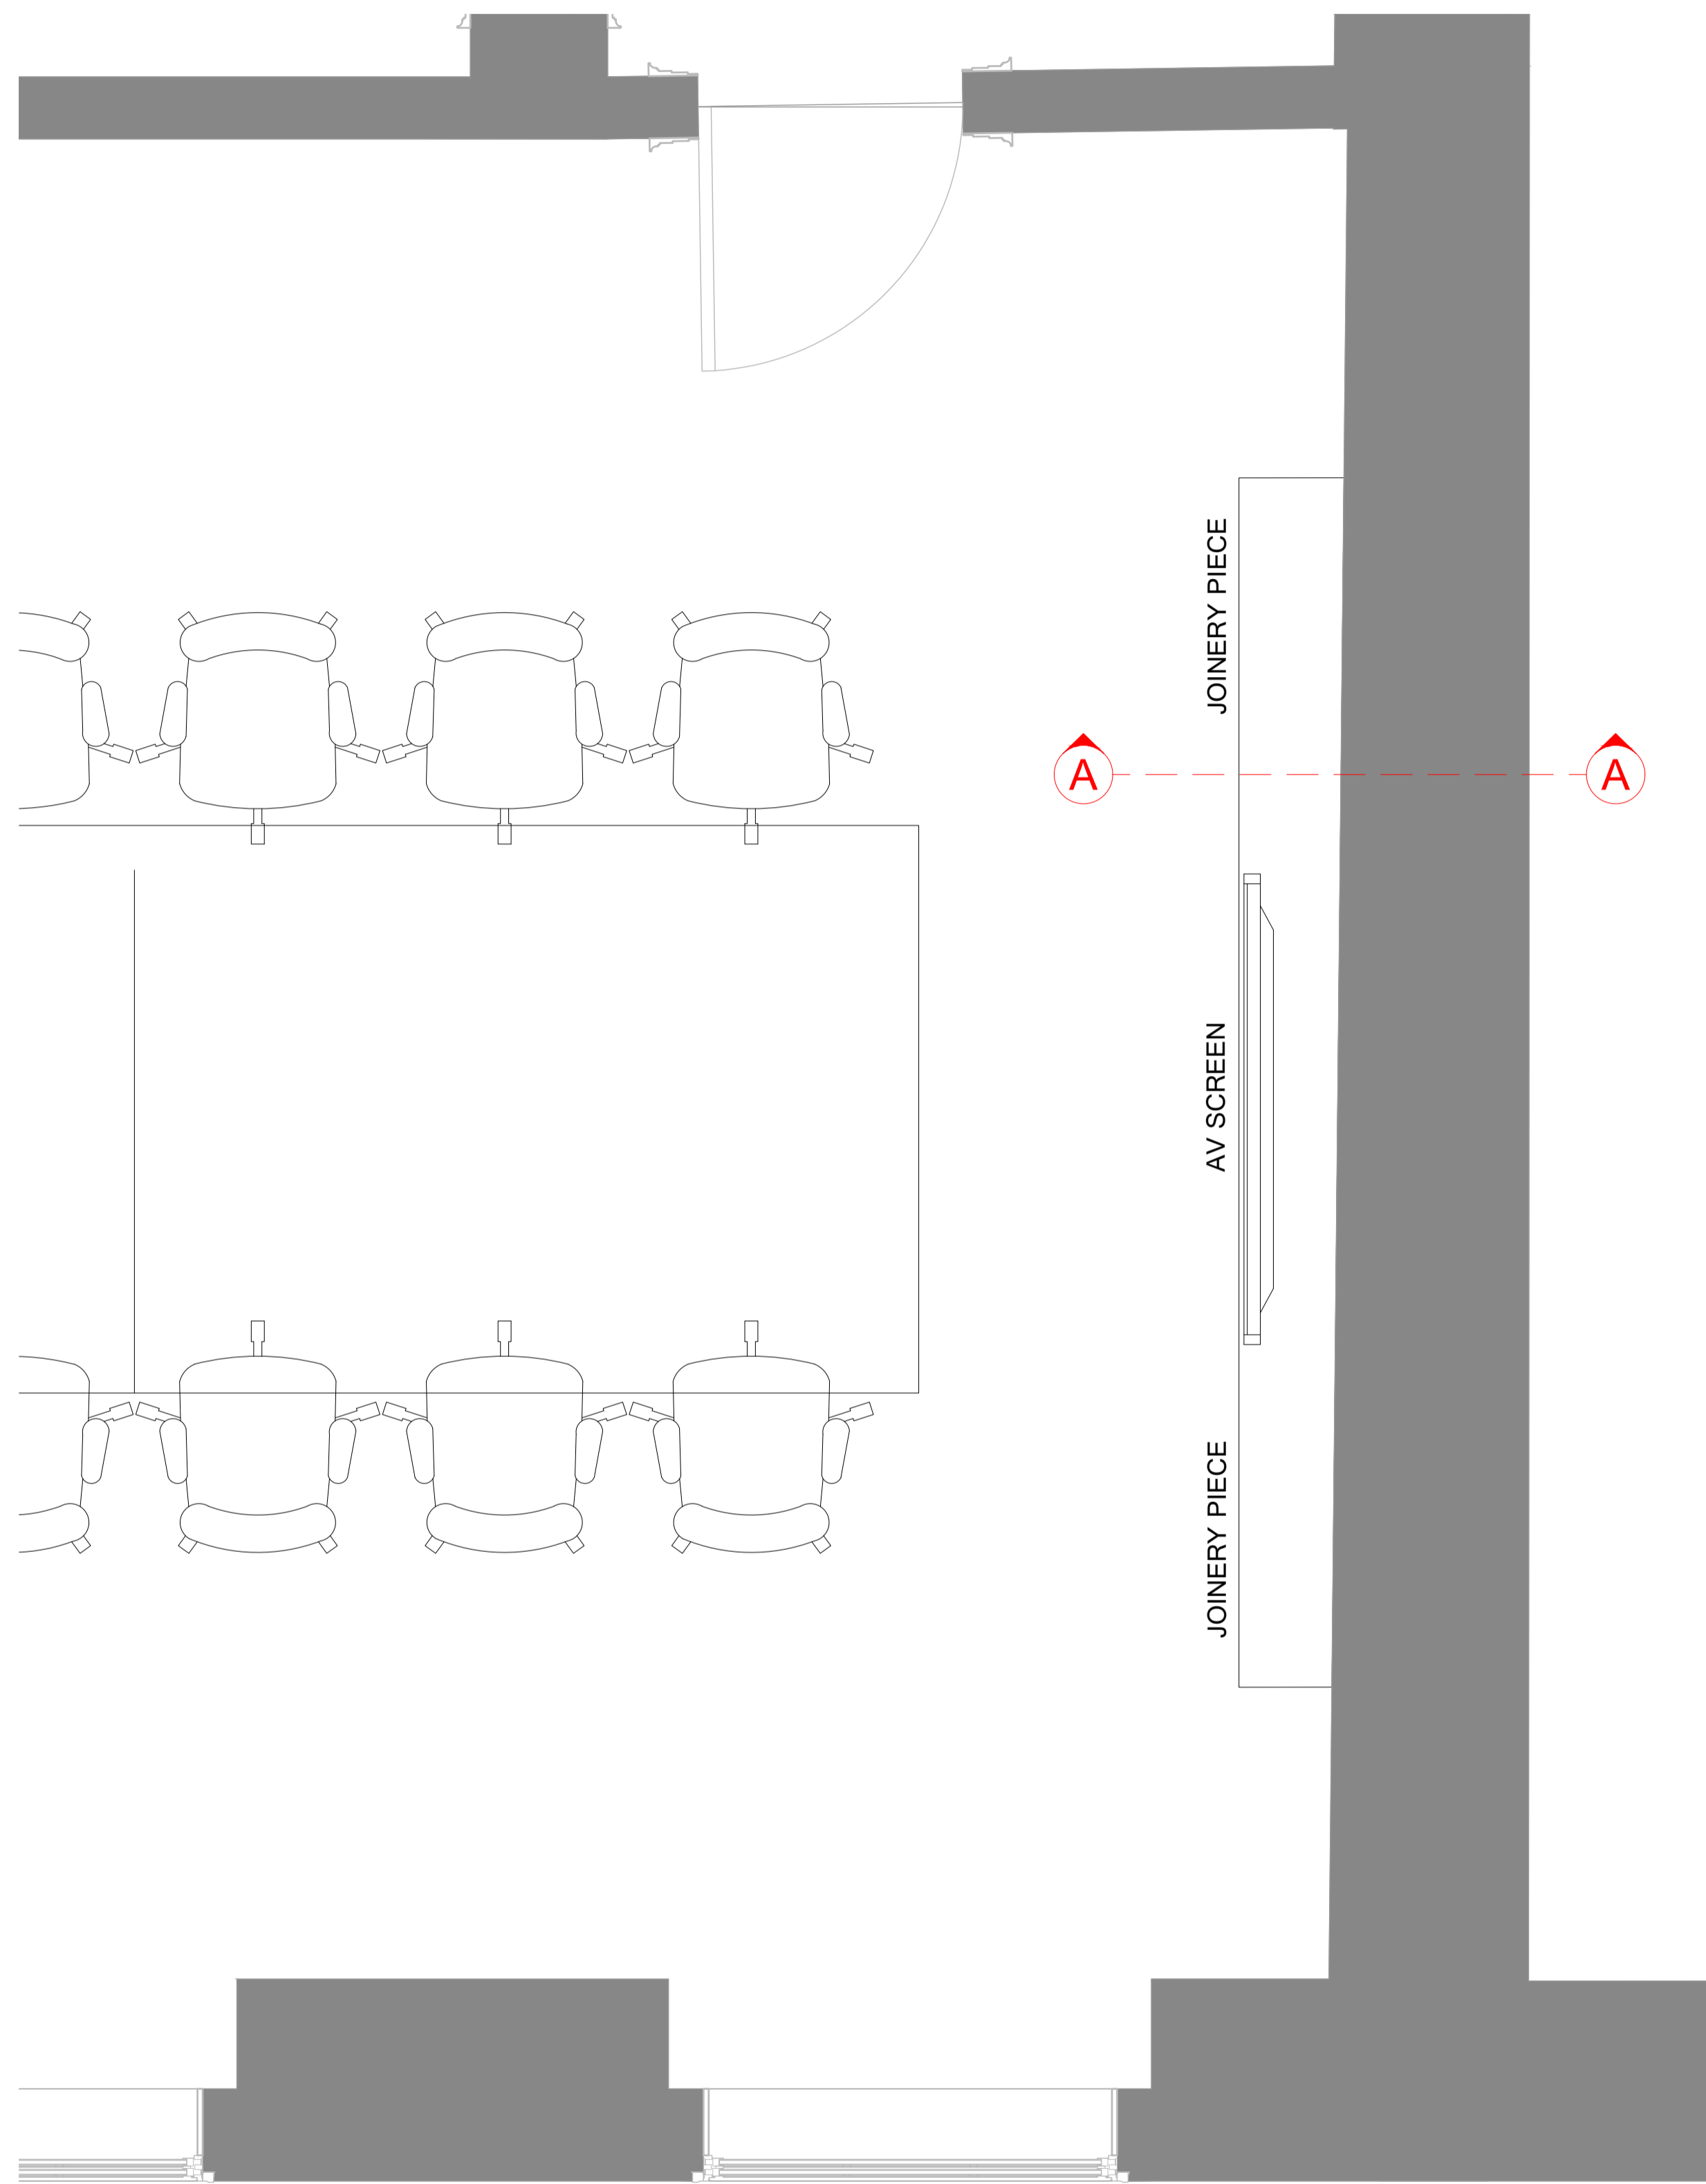

01 TYPICAL SKIRTING & DADO - PLAN VIEW
Scale: 1:NTS@A1

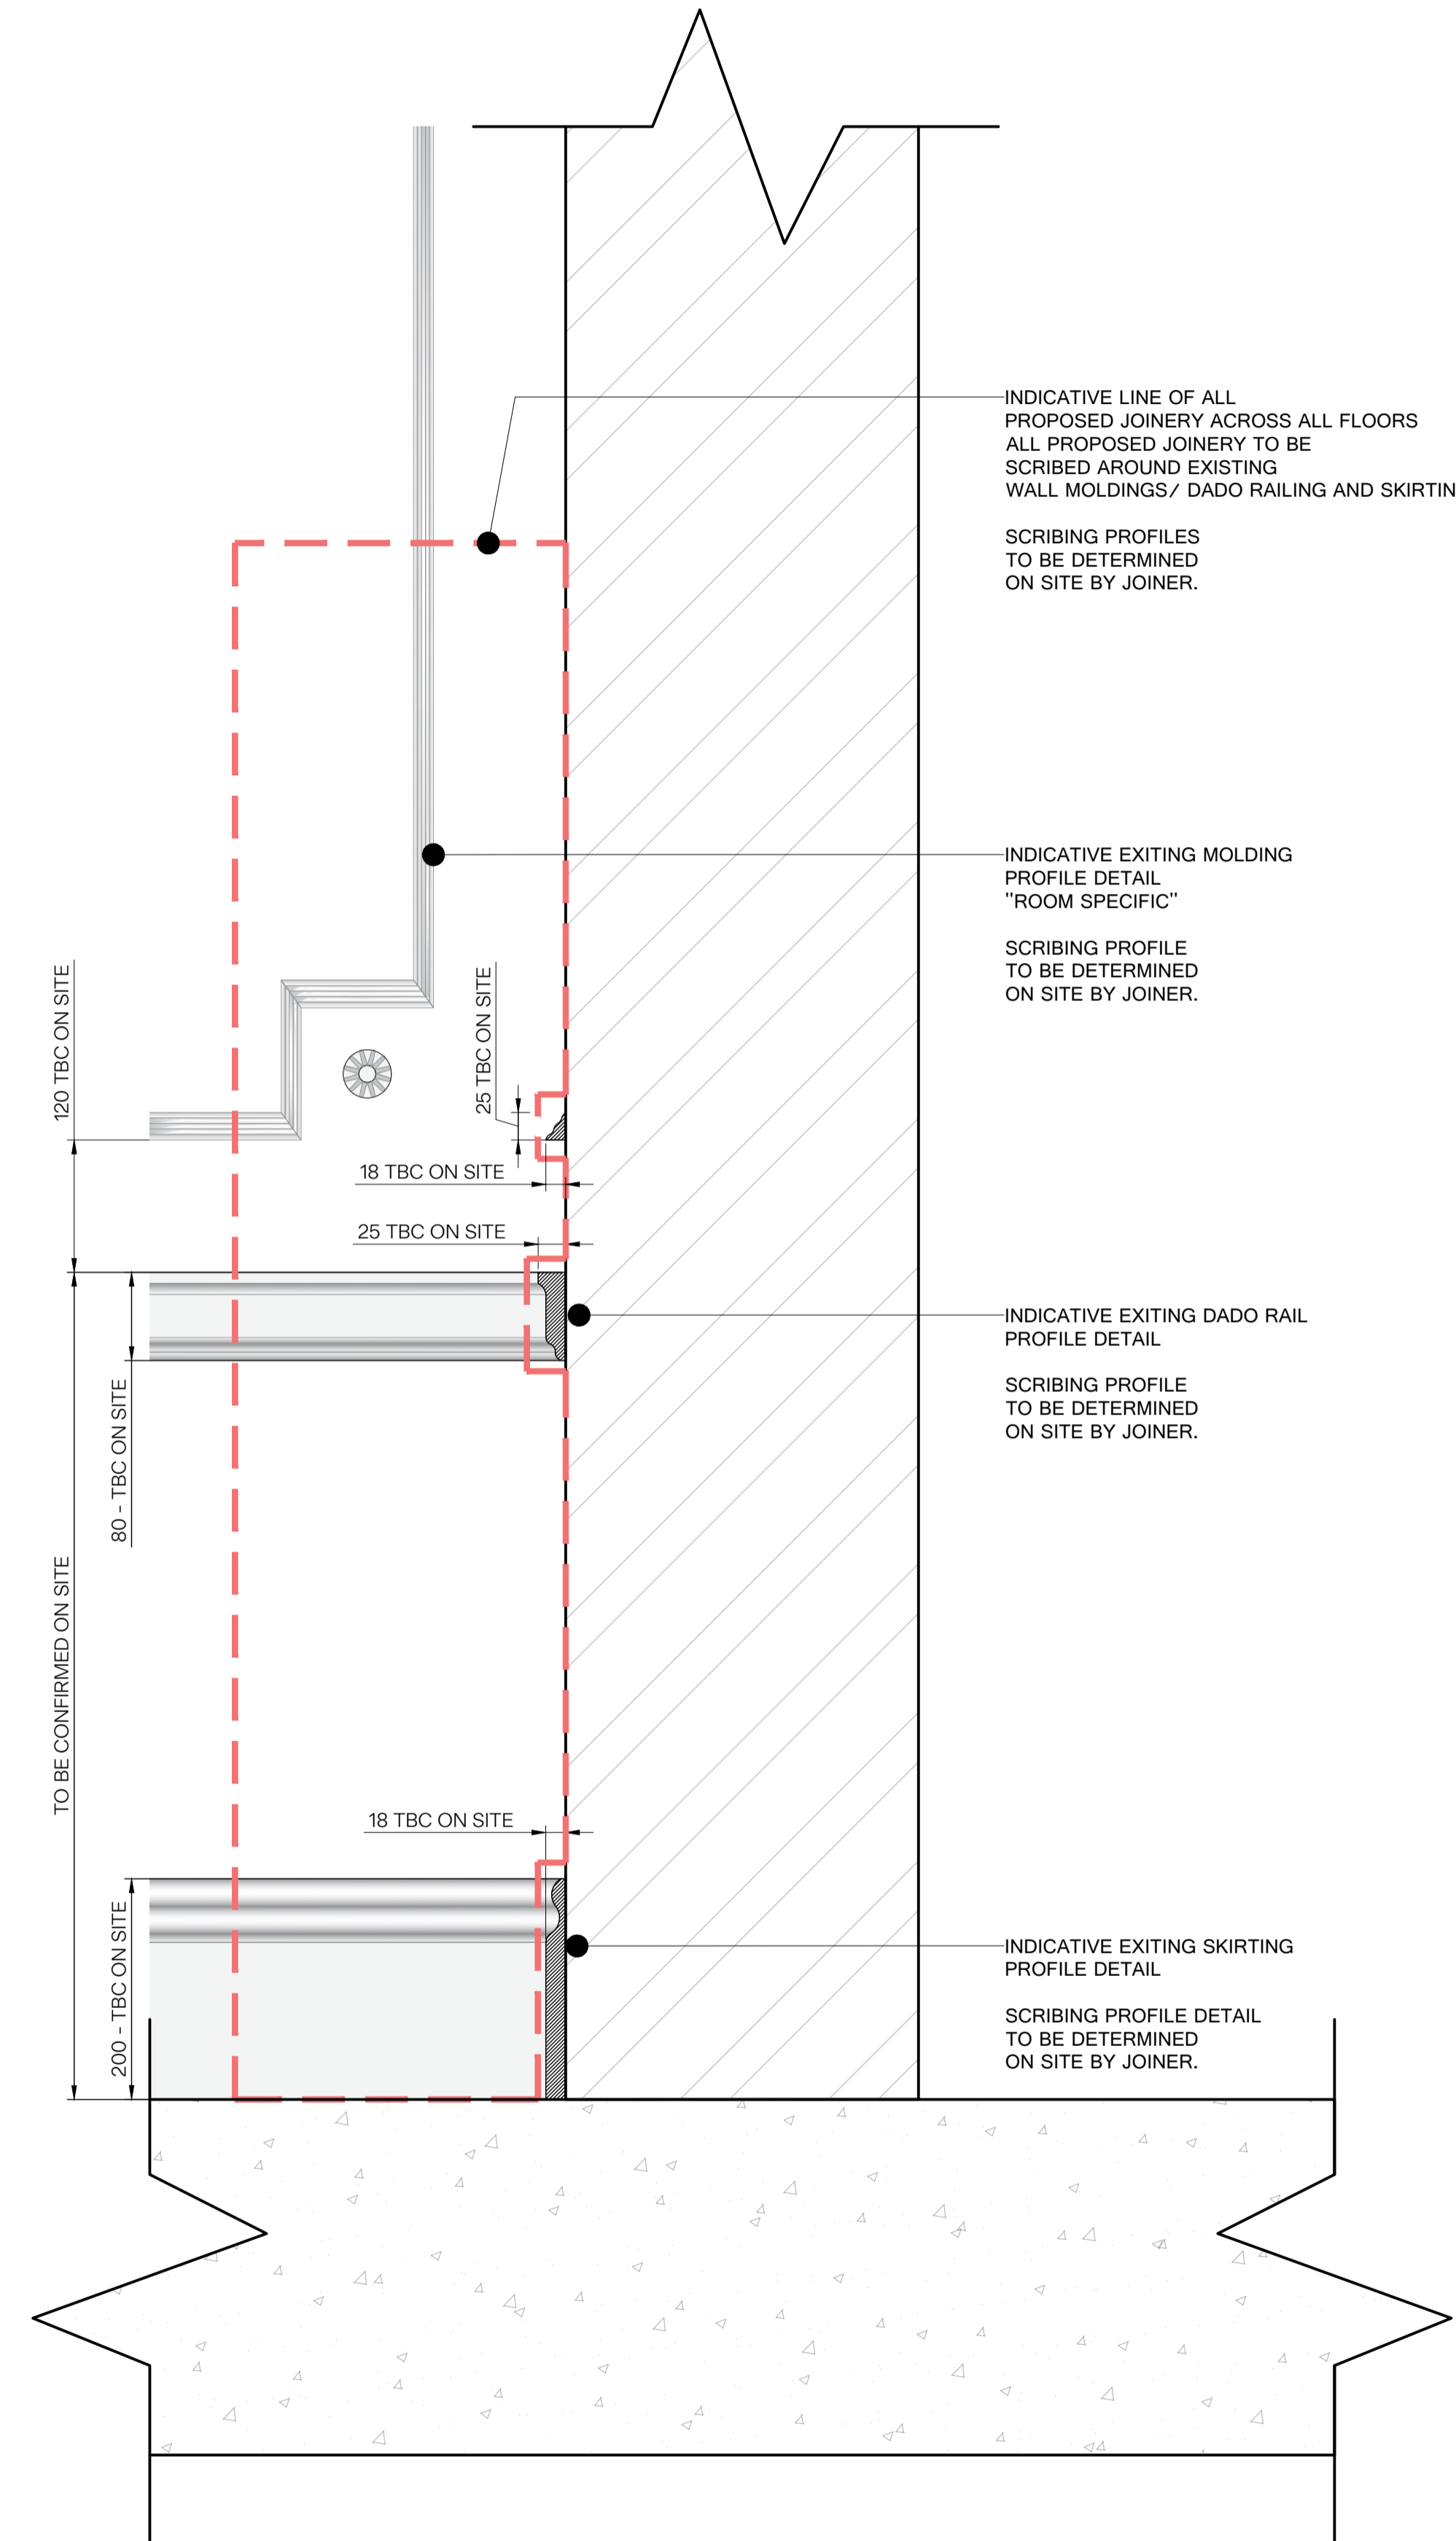

02 TYPICAL SKIRTING & DADO - SECTION A-A
Scale: 1:5@A1

NOTES

THIRDWAY INTERIORS DO NOT ACCEPT LIABILITY FOR ANY ERRORS AND OMISSIONS ARISING FROM THE PREPARATION OF BASE BUILD DRAWINGS WHICH ARE DERIVED FROM ORIGINAL MATERIAL PROVIDED BY OTHERS.

ALL DISCREPANCIES ARE TO BE REPORTED TO THIRDWAY INTERIORS.

GRID LINES ARE FOR REFERENCE PURPOSES ONLY.

ALL DIMENSIONS TO BE VERIFIED BY CONTRACTOR ON SITE PRIOR TO ANY WORKS COMMENCING.

DO NOT SCALE FROM THIS DRAWING.

THIS DOCUMENT IS THE PROPERTY OF THIRDWAY INTERIORS. COPYRIGHT IS RESERVED BY THEM, AND THE DRAWING IS ISSUED ON THE CONDITION THAT IT IS NOT COPIED, REPRODUCED OR RETAINED BY, NOR DISCLOSED TO ANY UNAUTHORISED PERSON, EITHER WHOLLY OR IN PART, WITHOUT THE CONSENT IN WRITING FROM THIRDWAY INTERIORS.

© THIRDWAY INTERIORS

STATUS

- Approval / Comment
- Information Only
- Building Control
- Contract
- Construction
- As-Built

REVISION DETAIL

REV	DETAIL	BY	DATE
P1	FIRST DRAWING ISSUE	DS	11.05.22
P2	MISC UPDATES	DS	16.05.22

CLIENT

PROJECT ADDRESS

**22 BEDFORD SQUARE
LONDON
WC1B 3HH**

DRAWING TITLE

**ALL FLOORS
TYPICAL SKIRTING AND
DADO PROFILE DETAIL**

DWG NO: **39336-ALL-SK.01**

REVISION: **P2**

SCALE @A1: **1:5** @ A3: **1:10**

DATE: **11.05.22**

DRAWN BY: **DS**

CHECKED BY: **DS**

