



By Room Name Legend

- Bathroom
- Bedroom
- Closet
- Communal Hallway
- Court Yard
- Ensuite
- Kitchen/ Diner
- Master Bedroom
- Storage
- WC

Scale Bar in Meters

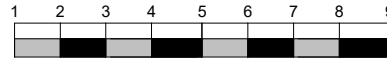

Site Boundary

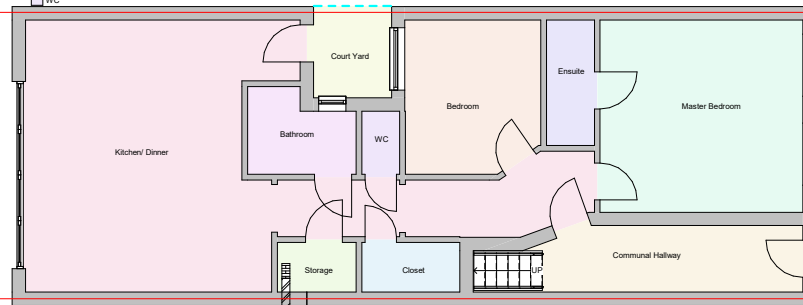


Site Boundary

1 Existing Ground Floor  
1 : 50



Site Boundary

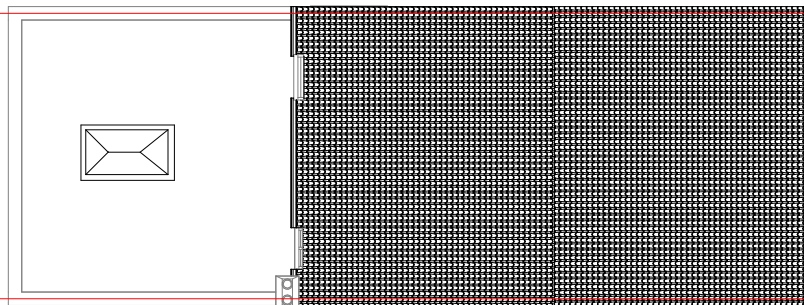

Site Boundary

2 Existing Roof Plan  
1 : 50



capitalarchitecturelondon@gmail.com

This drawing has been produced for the client for the project on the site shown. It was prepared for a purpose agreed with the client and will have a commensurate degree of accuracy. It is not a record "as built". This drawing is not intended for use by any other person or for any other purpose than that specified here. Capital Architecture accept no liability whatsoever if this drawing is used by any other person or for any other purpose.

35a Islip St NW5 2DJ

PROJECT

Proposed Sky Light Installation for Ground Floor Existing Extension

TITLE

Existing Ground Floor and Roof Plan

CLIENT

Mr Karl Mallalieu

DRAWN BY Office	CHECKED BY Office	DATE 02/09/22
SCALE (@ A1) 1 : 50	PROJECT NUMBER Project Number	
DRAWING NUMBER A01		REV

This drawing has been produced for the client for the project on the site shown. It was prepared for a purpose agreed with the client and will have a commensurate degree of accuracy. It is not a record "as built". This drawing is not intended for use by any other person or for any other purpose than that specified here. Capital Architecture accept no liability whatsoever if this drawing is used by any other person or for any other purpose.

35a Islip St NW5 2DJ

PROJECT

Proposed Sky Light Installation for  
Ground Floor Existing Extension

TITLE

Existing and Proposed Rear  
Elevations

CLIENT


Mr Karl Mallalieu

DRAWN BY Office	CHECKED BY Office	DATE 02/09/22
--------------------	----------------------	------------------

SCALE (@ A1) 1 : 50	PROJECT NUMBER Project Number
------------------------	----------------------------------

DRAWING NUMBER A02	REV
-----------------------	-----


Site Boundary Site Boundary

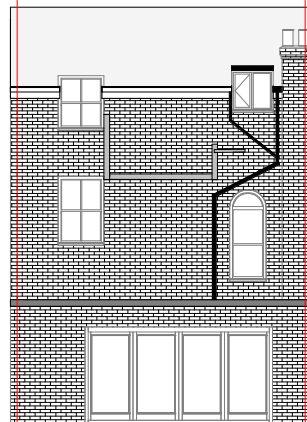

1 Existing Rear Elevation  
1 : 50

Site Boundary Site Boundary

Sky Light Hidden  
level with Parapit  
roof walls

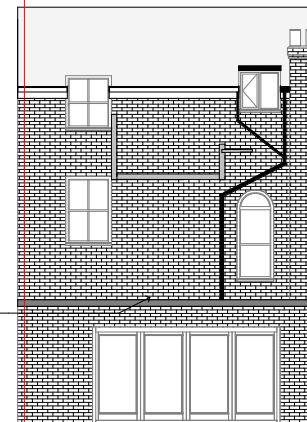


2 Proposed Rear Elevation  
1 : 50

By Room Name Legend


- Bathroom
- Bedroom
- Closet
- Communal Hallway
- Court Yard
- Ensuite
- Kitchen/ Dinner
- Master Bedroom
- Storage
- WC

Scale Bar in Meters

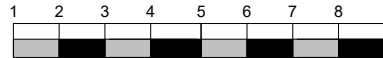

Site Boundary


Site Boundary

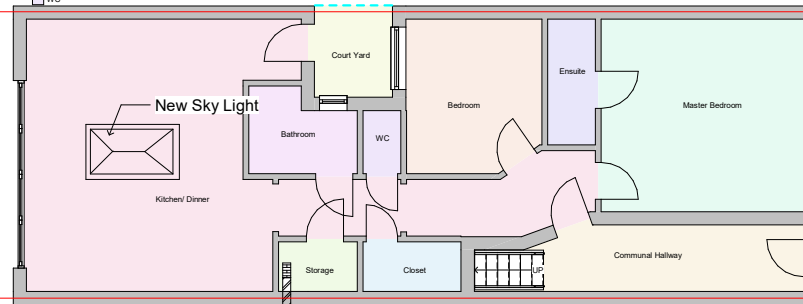

1 Proposed Ground Floor  
1 : 50

Site Boundary

Site Boundary

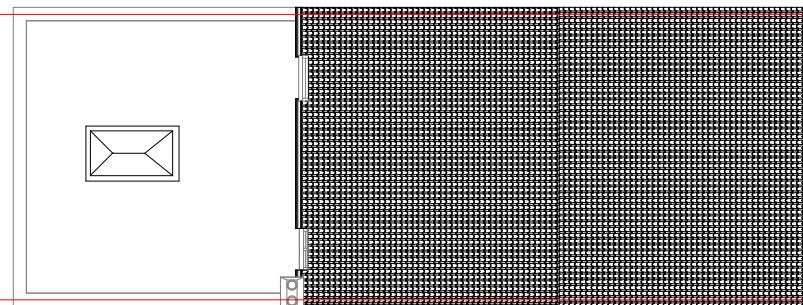

2 Proposed Roof Plan  
1 : 50



capitalarchitecturelondon@gmail.com

This drawing has been produced for the client for the project on the site shown. It was prepared for a purpose agreed with the client and will have a commensurate degree of accuracy. It is not a record "as built". This drawing is not intended for use by any other person or for any other purpose than that specified here. Capital Architecture accept no liability whatsoever if this drawing is used by any other person or for any other purpose.

35a Islip St NW5 2DJ

PROJECT

Proposed Sky Light Installation for Ground Floor Existing Extension

TITLE

Proposed Ground Floor and Roof Plan

CLIENT

Mr Karl Mallalieu

DRAWN BY Office	CHECKED BY Office	DATE 02/10/22
SCALE (@ A1) 1 : 50	PROJECT NUMBER Project Number	REV
DRAWING NUMBER A03		