

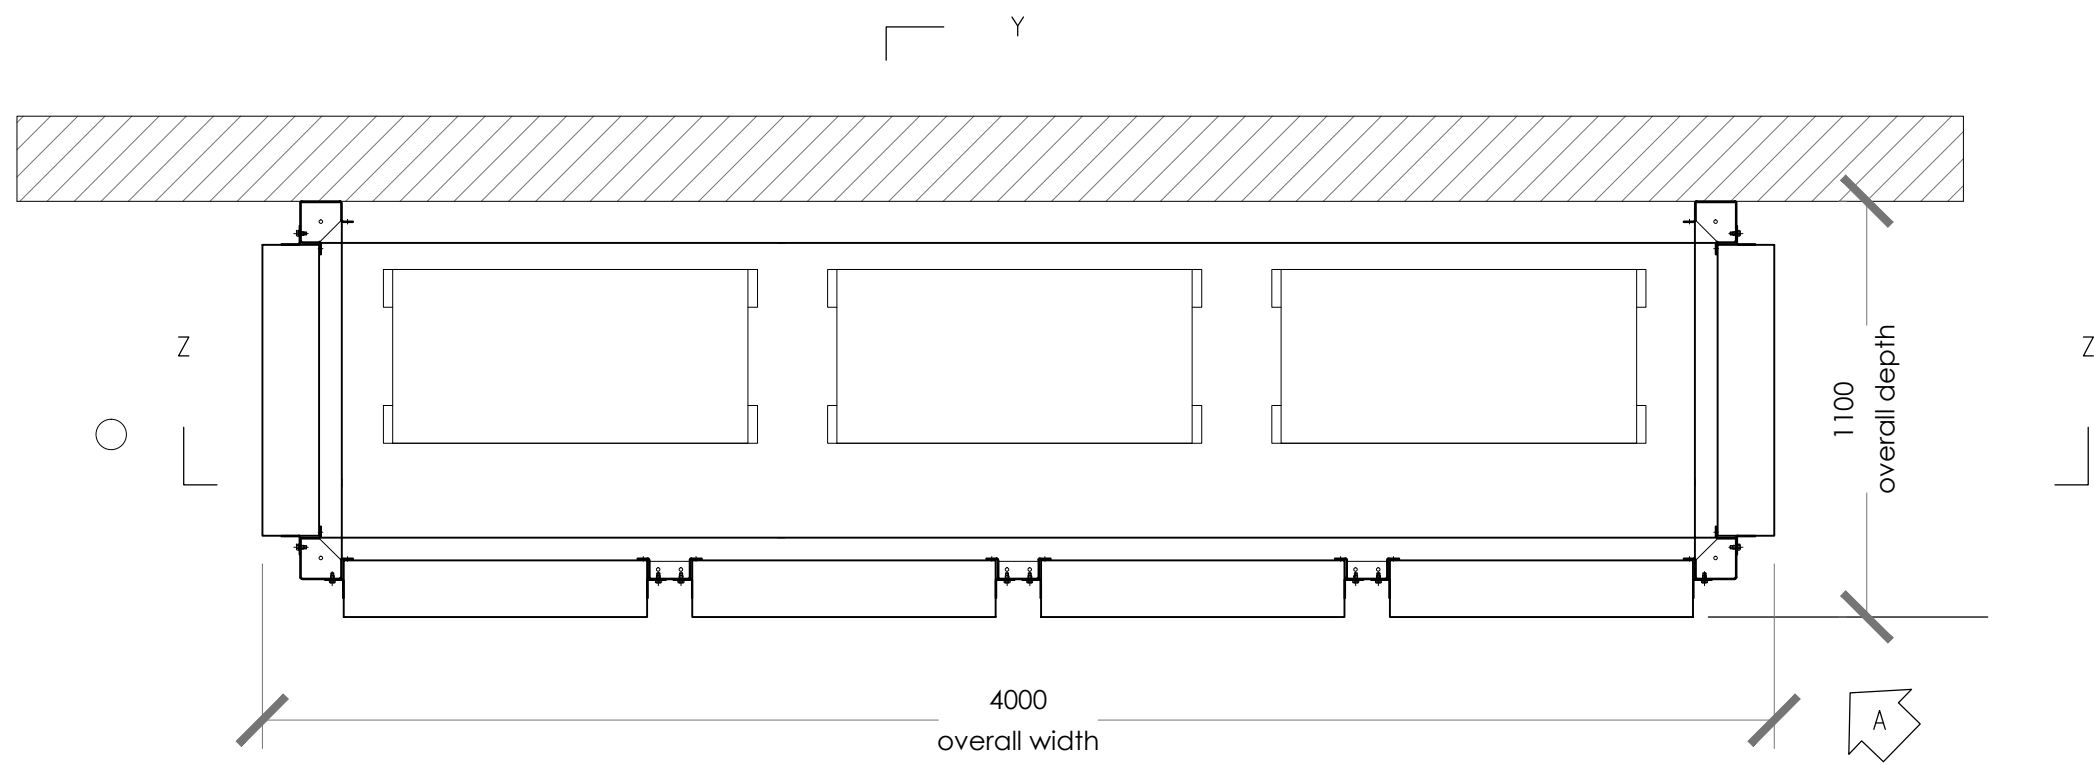


IF IN DOUBT ASK


3rd ANGLE PROJECTION

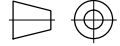


SECTION PLAN VIEW

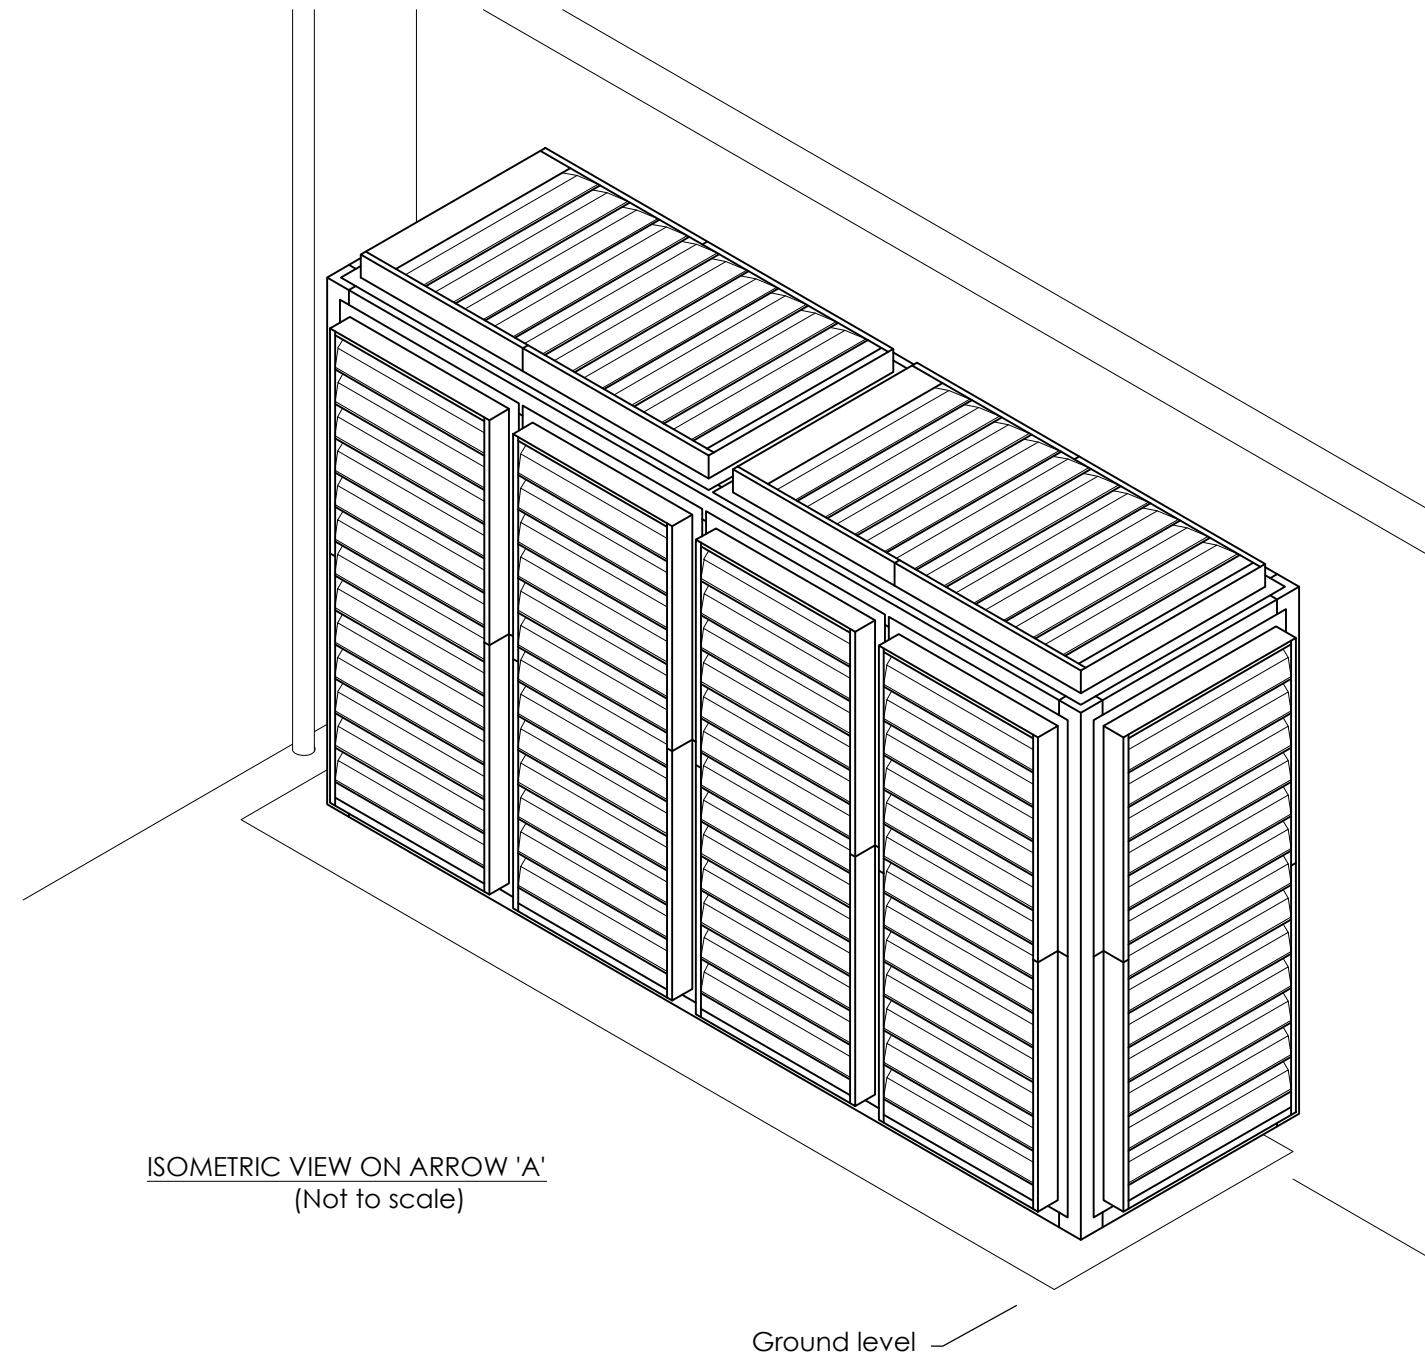

ISOMETRIC VIEW ON ARROW 'A'
(Not to scale)

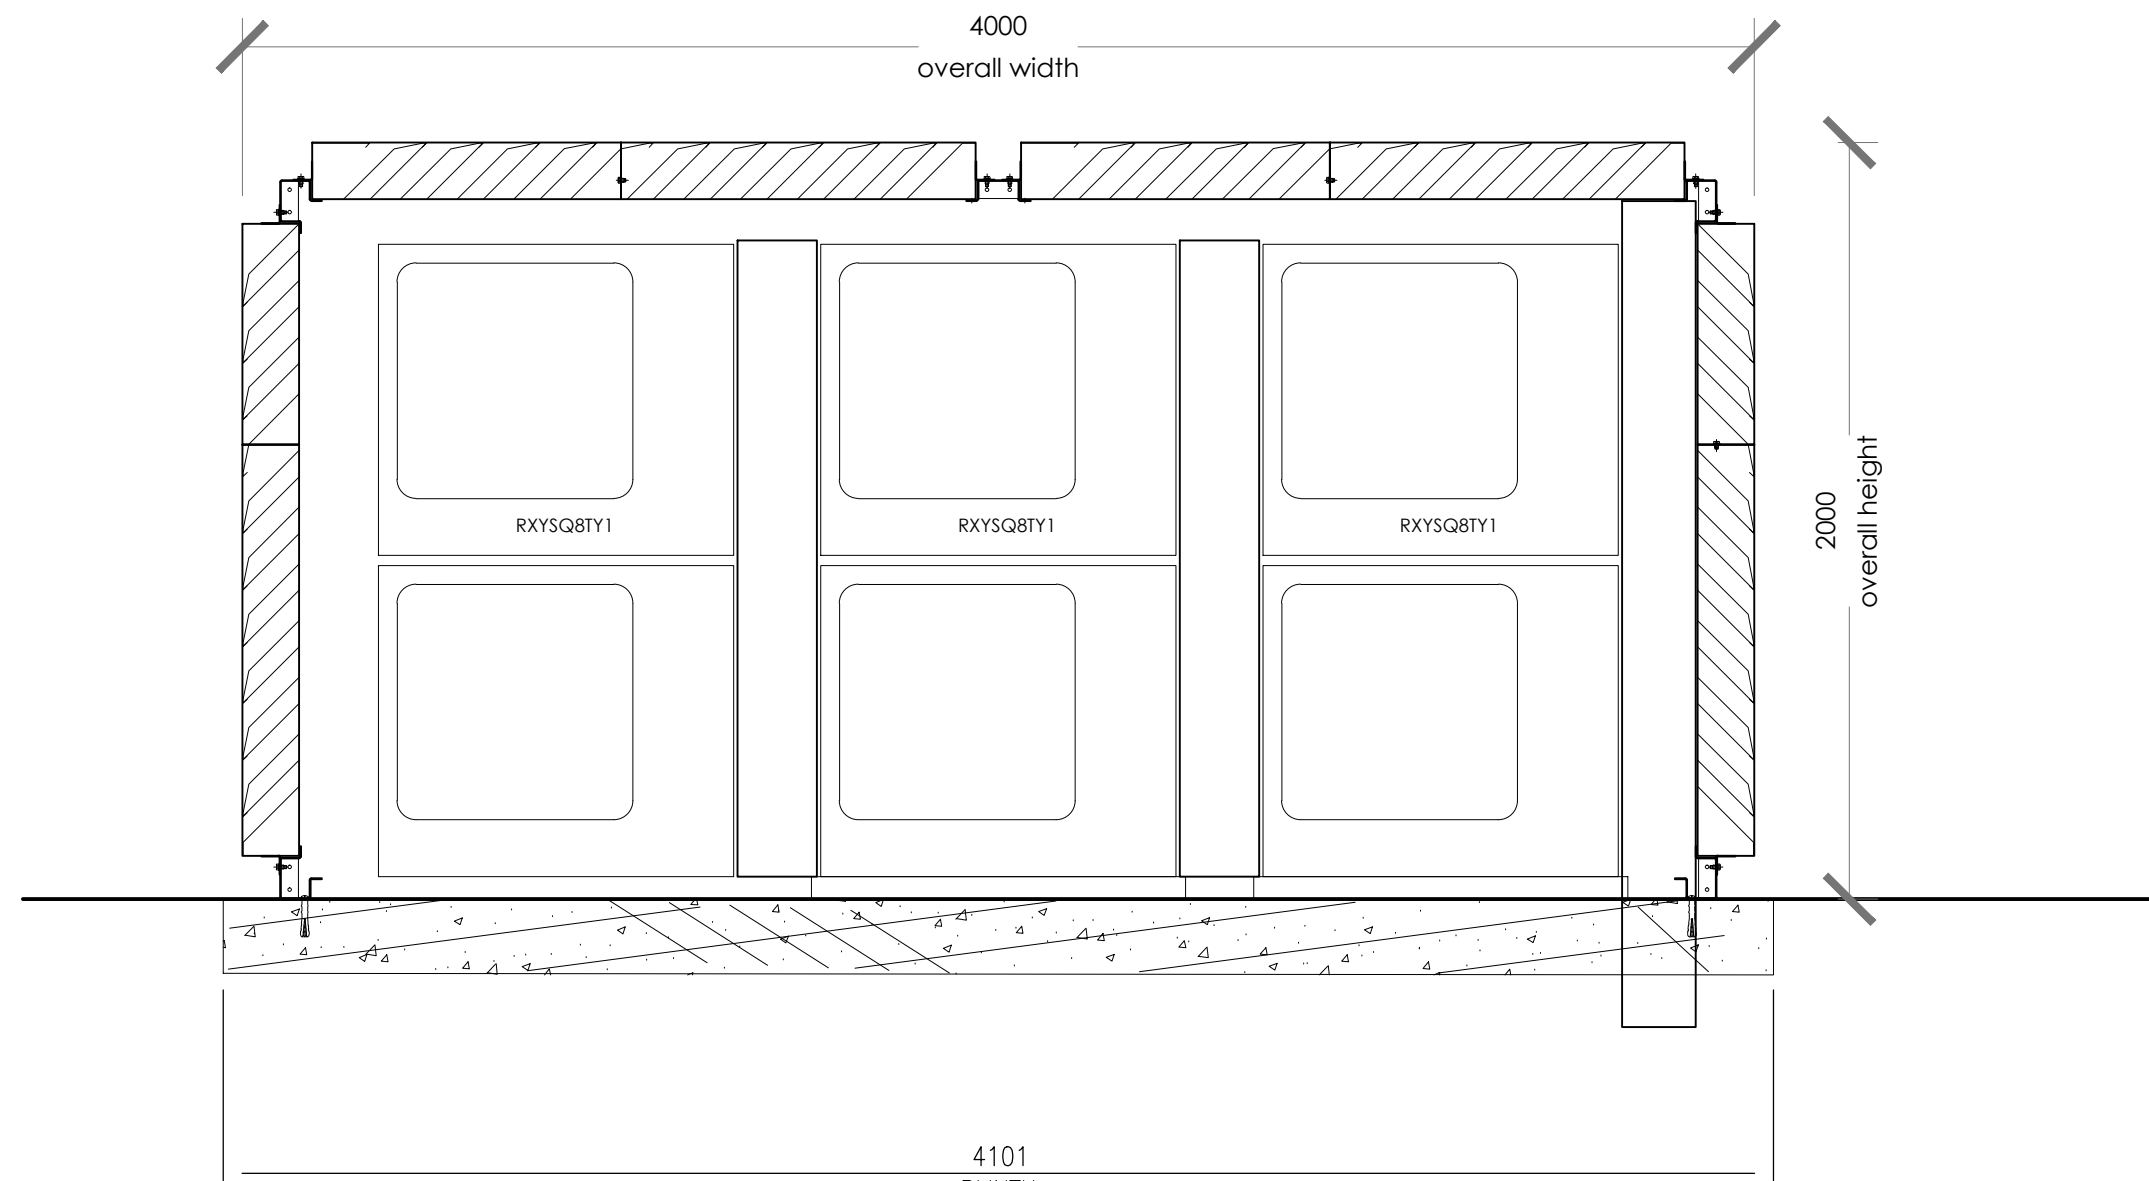

SECTION VIEW Y-Y

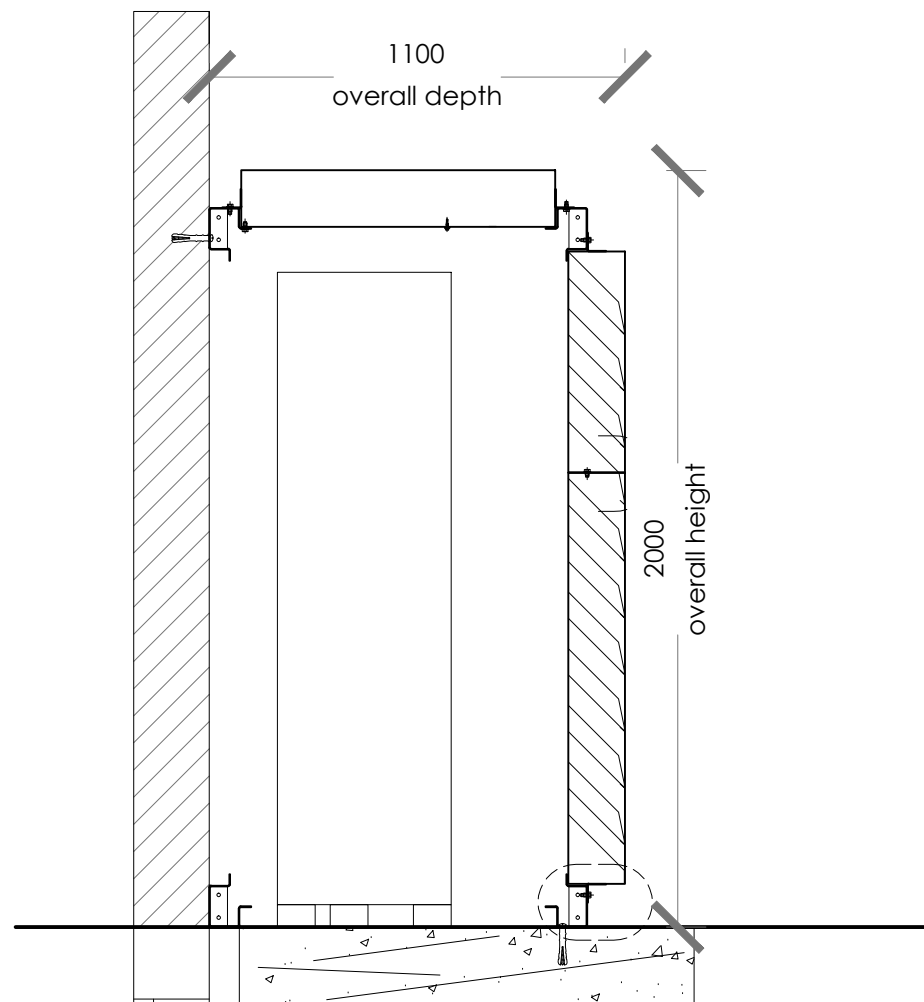

SECTION VIEW Z-Z

GENERAL NOTES

ACOUSTIC ENCLOSURE CONSTRUCTED FROM PENTAPOST FRAME.


ACOUSTIC PANELS AS PER DATA SHEET E040D.

AL1515AP ACOUSTIC LOUVRES AS PER DATA SHEET L60E.
ALL LOUVRES TO BE REMOVABLE.

ALL ITEMS SHALL BE POLYESTER POWDER PAINTED TO RAL TBC BY CLIENT,
MATT FINISH.

ENCLOSURE SUITABLE FOR EXTERNAL USE BUT WATER INGRESS MAY OCCUR.

EACH PANEL WEIGHT = 13kg
LOUVRE MODULE BOTTOM WEIGHT = 18kg
LOUVRE MODULE TOP WEIGHT = 16kg
OVERALL WEIGHT OF ENCLOSURE = 365kg

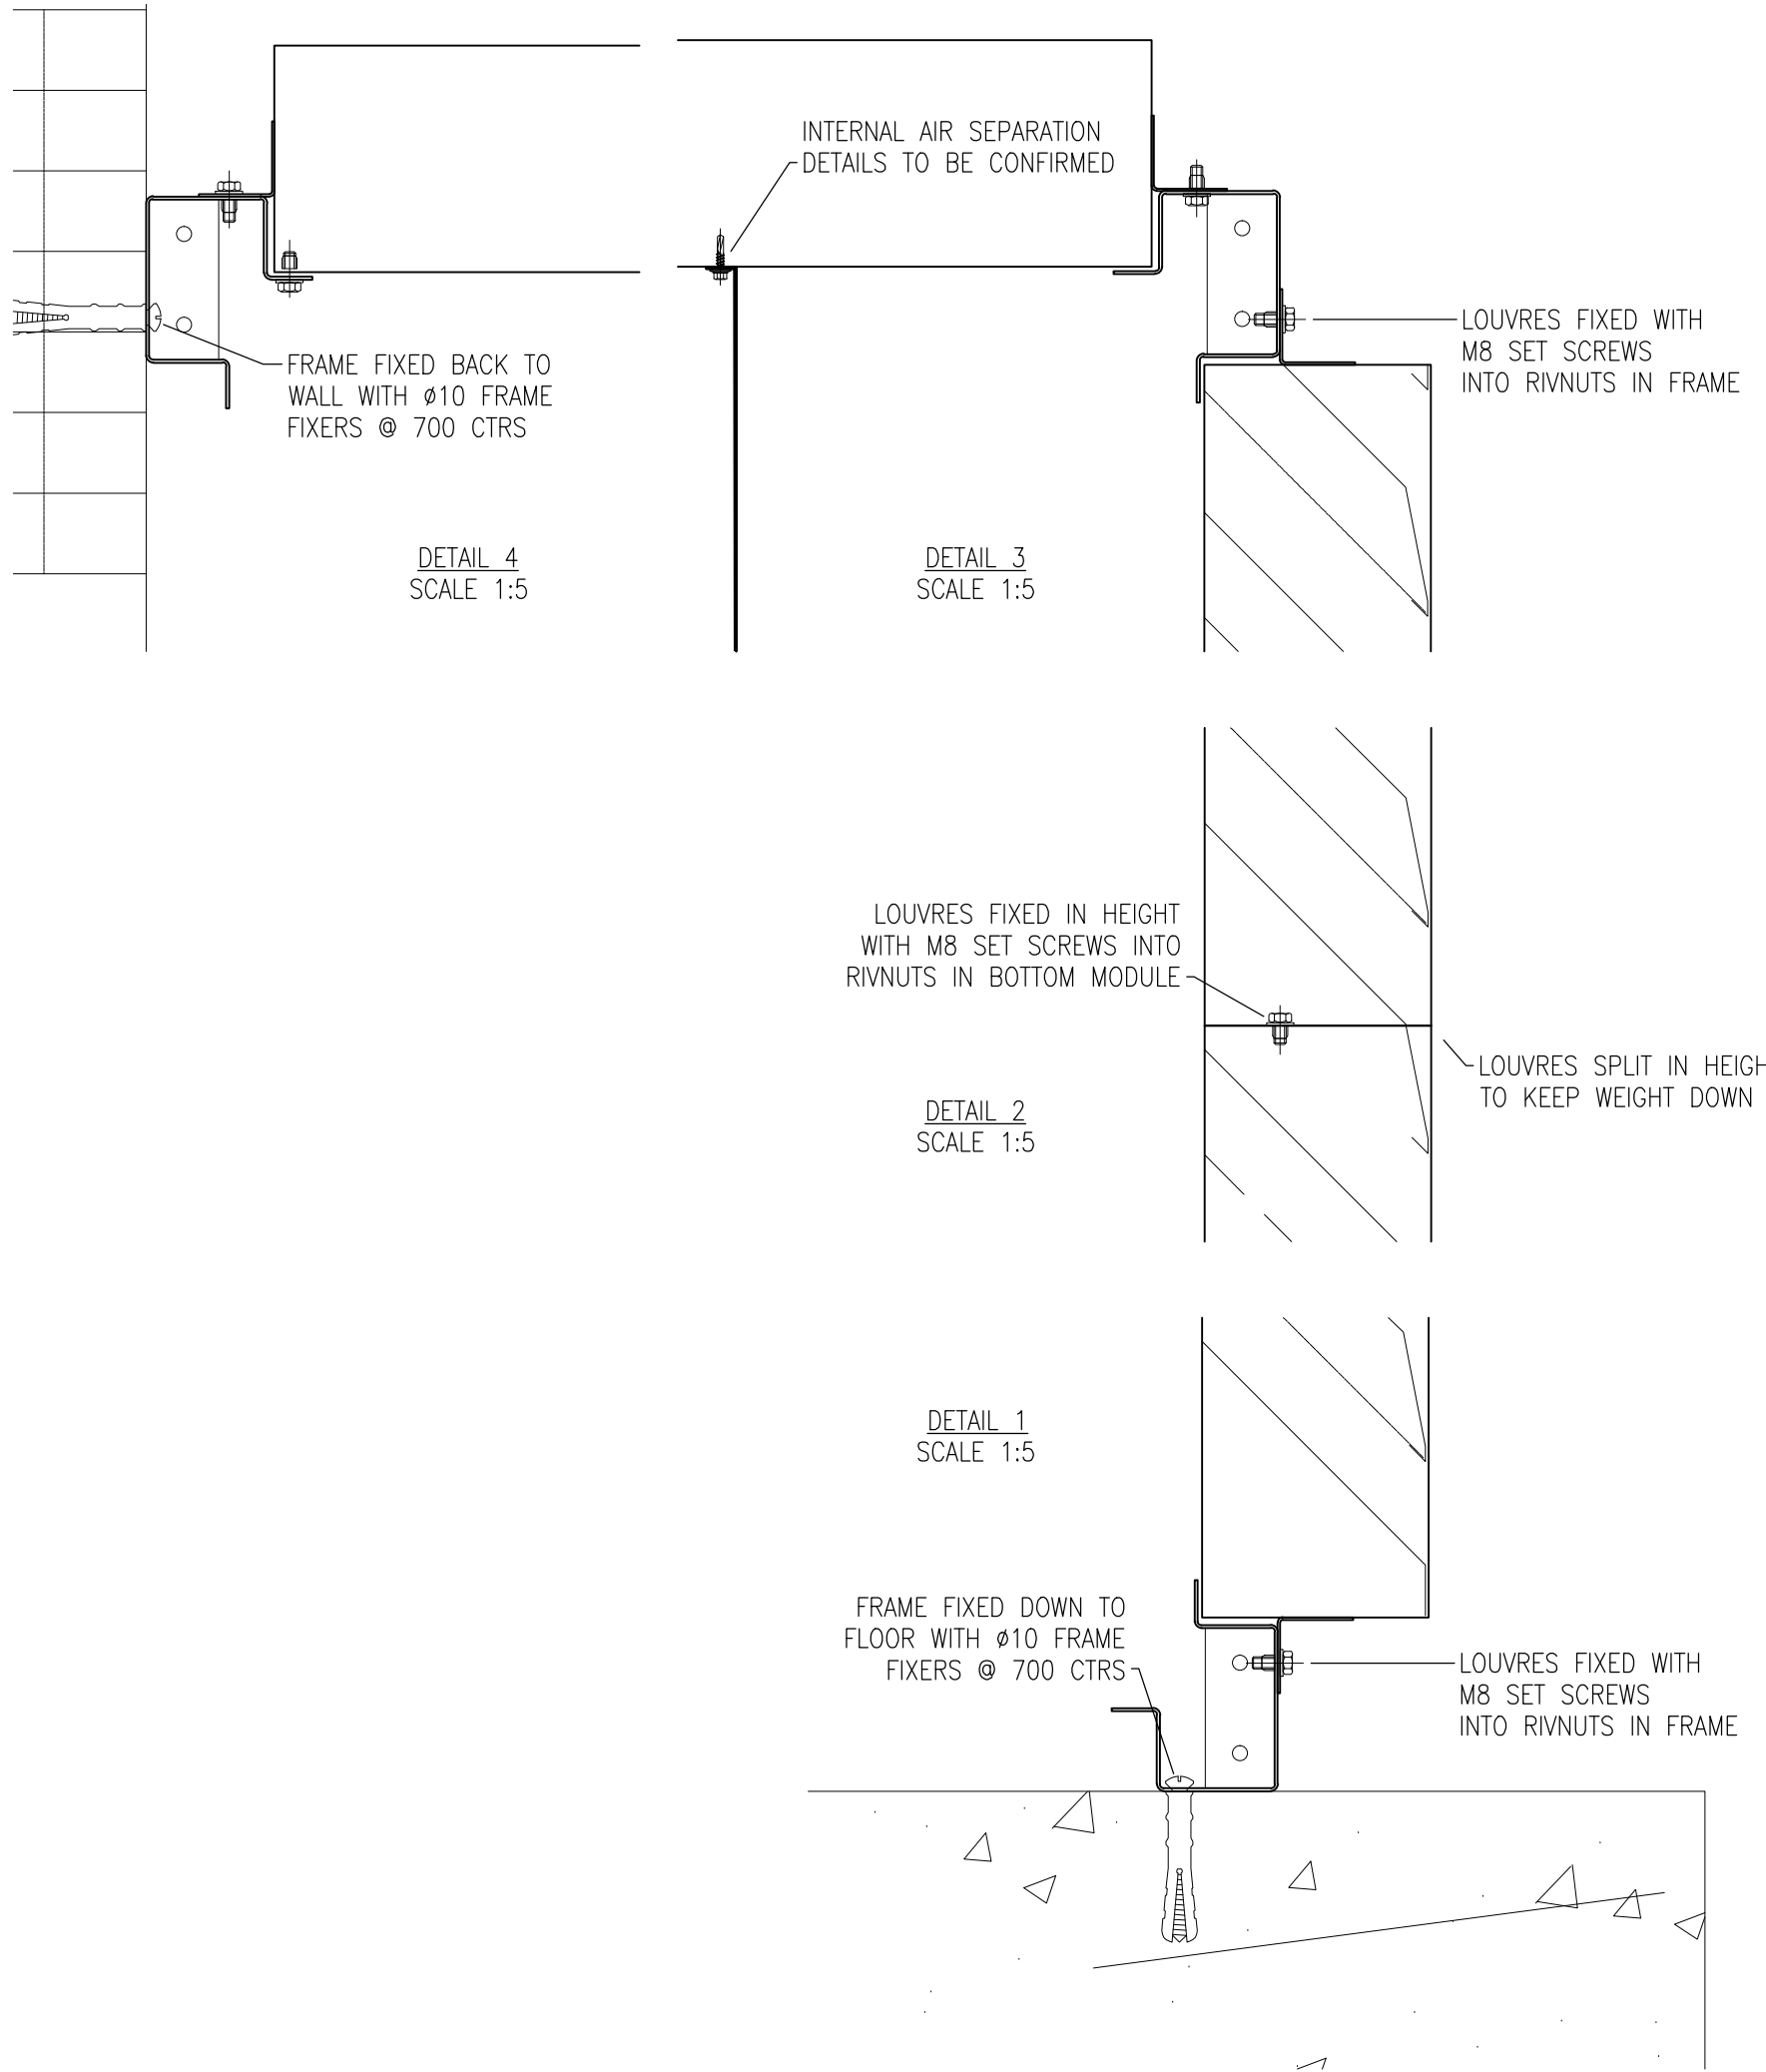

ISSUE	DESCRIPTION	ENG	DRN	CHKD	DATE
CLIENT:-	The Bedford Estates	CONTRACT No 69889C			
PROJECT:-		SCALE 1:20@A1			
	33 Bedford Square London	DRAWING No 69889D 001 B			
TITLE GENERAL ARRANGEMENT OF AL1515 LOUVRED 3 SIDED ACOUSTIC ENCLOSURE					



1 QUEENS ROAD,
HERTFORD,
HERTFORDSHIRE. SG14 1EN
Tel: 01992-550825
FAX: 08000988744
E-MAIL: enquiries@allawayacoustics.co.uk