

RESPONSIBILITY IS NOT ACCEPTED FOR ERRORS MADE BY OTHERS IN THIS DRAWING.
CONTRACTORS MUST CHECK ALL DIMENSIONS ON SITE.
DISCREPANCIES BETWEEN DIMENSIONS AND DIMENSIONS ON SITE SHALL BE REPORTED IMMEDIATELY TO THE ARCHITECT BEFORE PROCEEDING.
THIS DRAWING IS COPYRIGHT.

Rev.	Date	Initials
T1	26.04.11	TN
T2	16.05.12	DF
T3	24.08.12	JE
C1	23.10.12	JE
C2	21.11.12	JE
C3	09.04.13	JE
C4	02.05.13	JE
C5	25.06.13	JE
C6	09.07.13	JE
C7	23.09.13	JE
C8	02.05.14	JE

CM Regulations	
----------------	--

LAST CONSTRUCTION

Nash Partnership

Somerset Coalhouse
23a Sydney Buildings
Bathwick, Bath
BA2 0BE
Telephone (01223) 442424
Residential (01223) 442424
tn@nashpartnership.com


Drawn	Proj Manager	Scale	Date first created
TN	RL	1:50@A1	08.03.11
Drawing No.			REVISION
10100(L)020			C8

PROJECT

Saffron Hill

TITLE

Saffron Hill (Front) Elevation

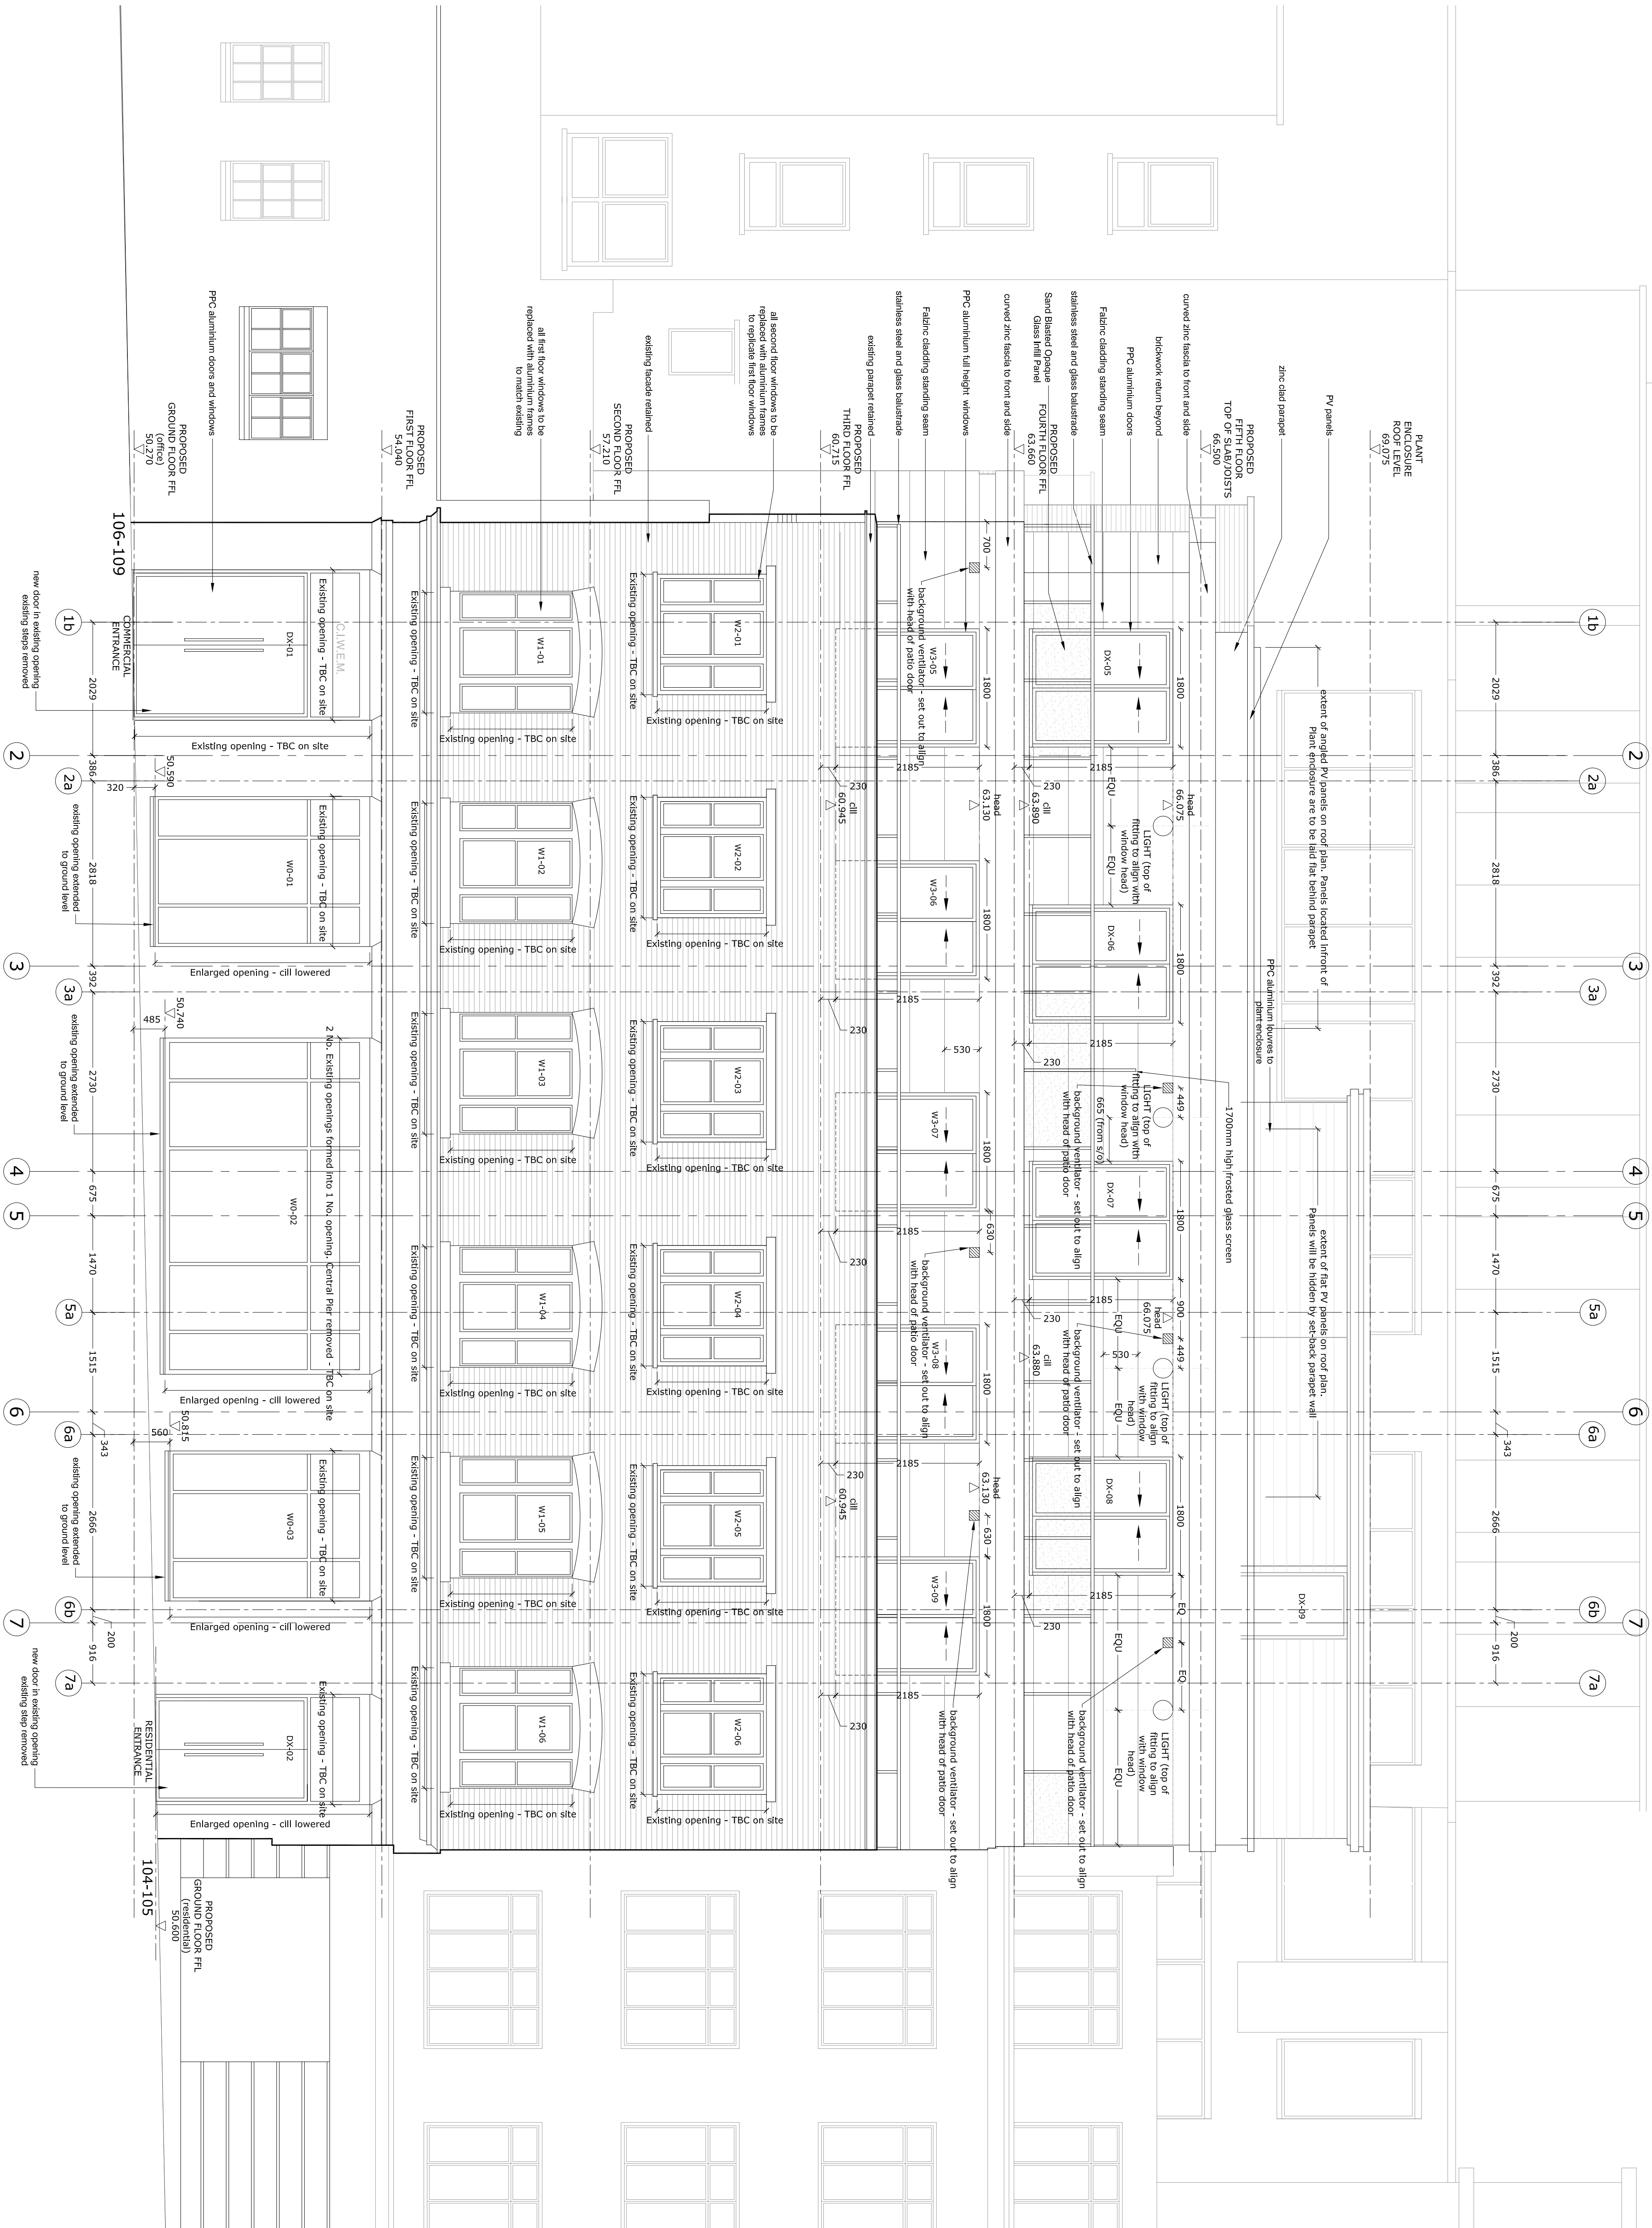

PROPOSED
BASEMENT FFL
46.293

Saffron Hill Elevation

O:\2010 Jobs\10100 Saffron Hill, London - Construction\Drawings\10100(L)020_Elevation_Saffron Hill.dwg

0 5 10 20 30 40
Metres & Feet