

**NOTES:** The drawing must not be scaled and all dimensions are to be checked on site before work is commenced.  
The drawing is to be read in conjunction with all other Structural Engineers and Service Engineers drawings and written specifications.

**SPECIFICATIONS:**

REVISION		
N	DATE	NOTES
1	22.08.2020	Roof amended

**PROJECT:**  
LANCASTER GROVE

**DRAWING N:**  
IN.18-RMF-A-30-002 A

**DRAWING:**

**PROPOSED GA SECTION**

- ☐ PRELIMINARY
- ☒ PLANNING APPROVAL
- ☐ CONSTRUCTION
- ☐ DESIGN INFORMATION
- ☐ TENDER
- ☐ AS BUILT

**CLIENT:**  
Private Client

**LOCATION:**  
45 LANCASTER GROVE,  
NW3-4HB

**DATE:**  
07.07.2020

**REV:**  
1

**SCALE:**  
---@A3


**PROJECT DESIGNER:**



**RMF STUDIO**  
ARCHITECTURAL DESIGN

6th Floor, 2 Kingdom Street, W2 6BD / London  
DESIGNER: Marco Ferrara-Bardile  
marco@rmfstudio.com  
M. 0797 5644556 - O. 0207 4355008

**LEAD FLASHING DETAIL**

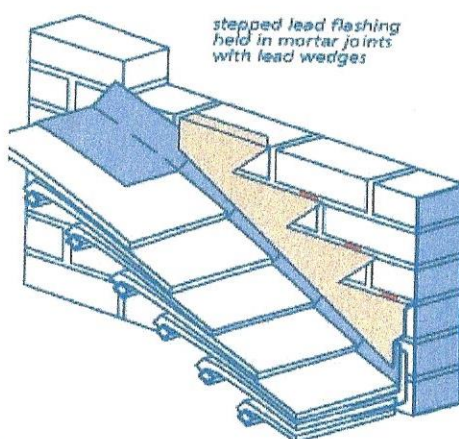

**Basement Area Retained**

1 LANCASTER GROVE-PROPOSED\_SECTION AA  
Scale: 1:100

0 1 2 3 M