

A photograph of a small, round, white table with two modern, light-colored chairs. The chairs have a distinctive woven backrest and a simple, curved frame. The table is set on a paved outdoor area, possibly a patio or sidewalk. The background shows a building with a dark facade and a window.

Bespoke 700mm Ø 'Pure White' Trespa top on brushed stainless flip top bases
8no. in total

Seats:

Vitra 'Vegetal' chairs in 25 mauve grey.


16no. in total



6no. 1200mm wide 'Smart Screen' fabric banners on brushed stainless posts 970mm high overall with typical double sided artwork print on black canvases by Breezefree as shown above. Positions as shown on plan.

All external furniture free standing and stored within shop during non trading hours

TOTAL COVERS: 16no.

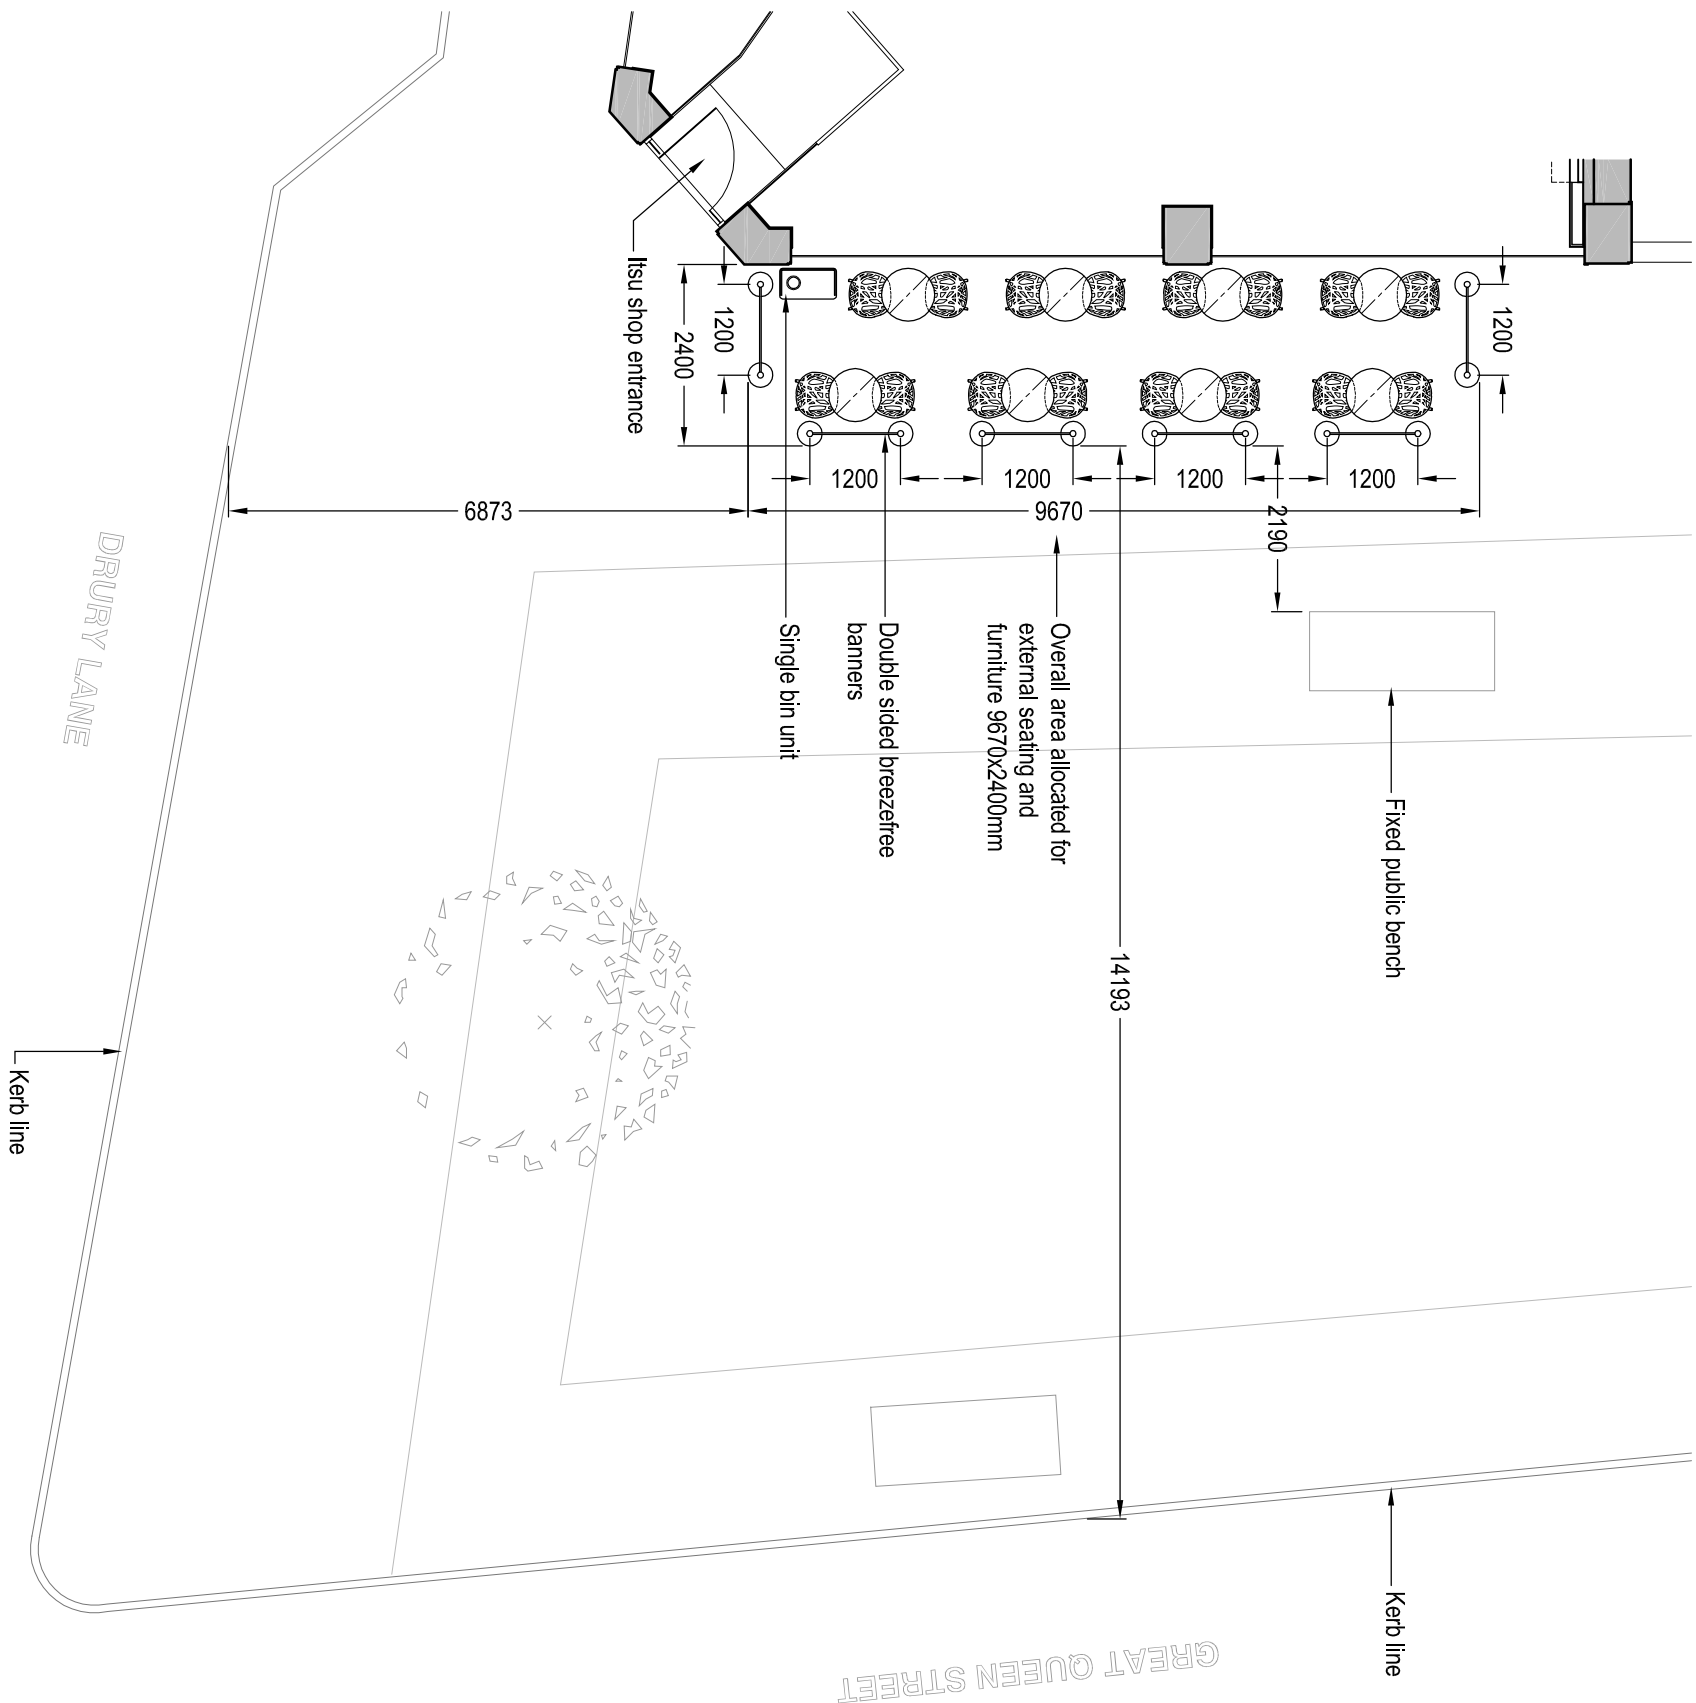

Proposed External Seating

1:100 @ A3



| | | | |
|--|----------------|-----------|------|
| REV | REVISION NOTES | REVISIONS | DATE |
| <p>DO NOT SCALE FROM THIS DRAWING. ALL DIMENSIONS TO BE CHECKED ON SITE PRIOR TO WORKS, ANY DISCREPANCIES TO BE REPORTED IMMEDIATELY. IF IN DOUBT ASK! THIS DRAWING IS COPYRIGHT AND REMAINS THE PROPERTY OF RNL ARCHITECTURE LTD.</p> | | | |

| | | |
|---|--|----------|

| | | | |
|----------------|--|---|--|
| DRAWING STATUS | | APPROVAL | |
| CLIENT | |  | |
| DRAWN BY | | JOB NUMBER | |
| RML | | 1285 | |
| PROJECT TITLE | | ITSU GAS REFURBISHMENT 4144 GREAT QUEEN STREET LONDON WC2B 5AD | |
| DRAWING TITLE | | PROPOSED EXTERNAL SEATING | |
| SCALES | | DATE | |
| 1:100 @ A3 | | MAY '15 | |
| REVISION | | DRAWING NUMBER | |
| D | | 1285-P-07 | |

RMLArchitecture

28 foundry street brighton BN1 4AT
07973 151 494