



- NOTES**
- EXISTING BRICKWORK TO BE CLEANED AND REPAIRED. ALL NEW BRICKWORK TO MATCH EXISTING
 - EXISTING STONERWORK TO BE CLEANED AND REPAIRED
 - ALL EXISTING WINDOWS TO BE REPLACED WITH PAINTED TIMBER DOUBLE GLAZED WINDOWS. FENESTRATION TO MATCH EXISTING
 - ALL RAINWATER AND DRAINAGE GOODS TO BE REPLACED WITH BLACK CAST IRON PIPEWORK

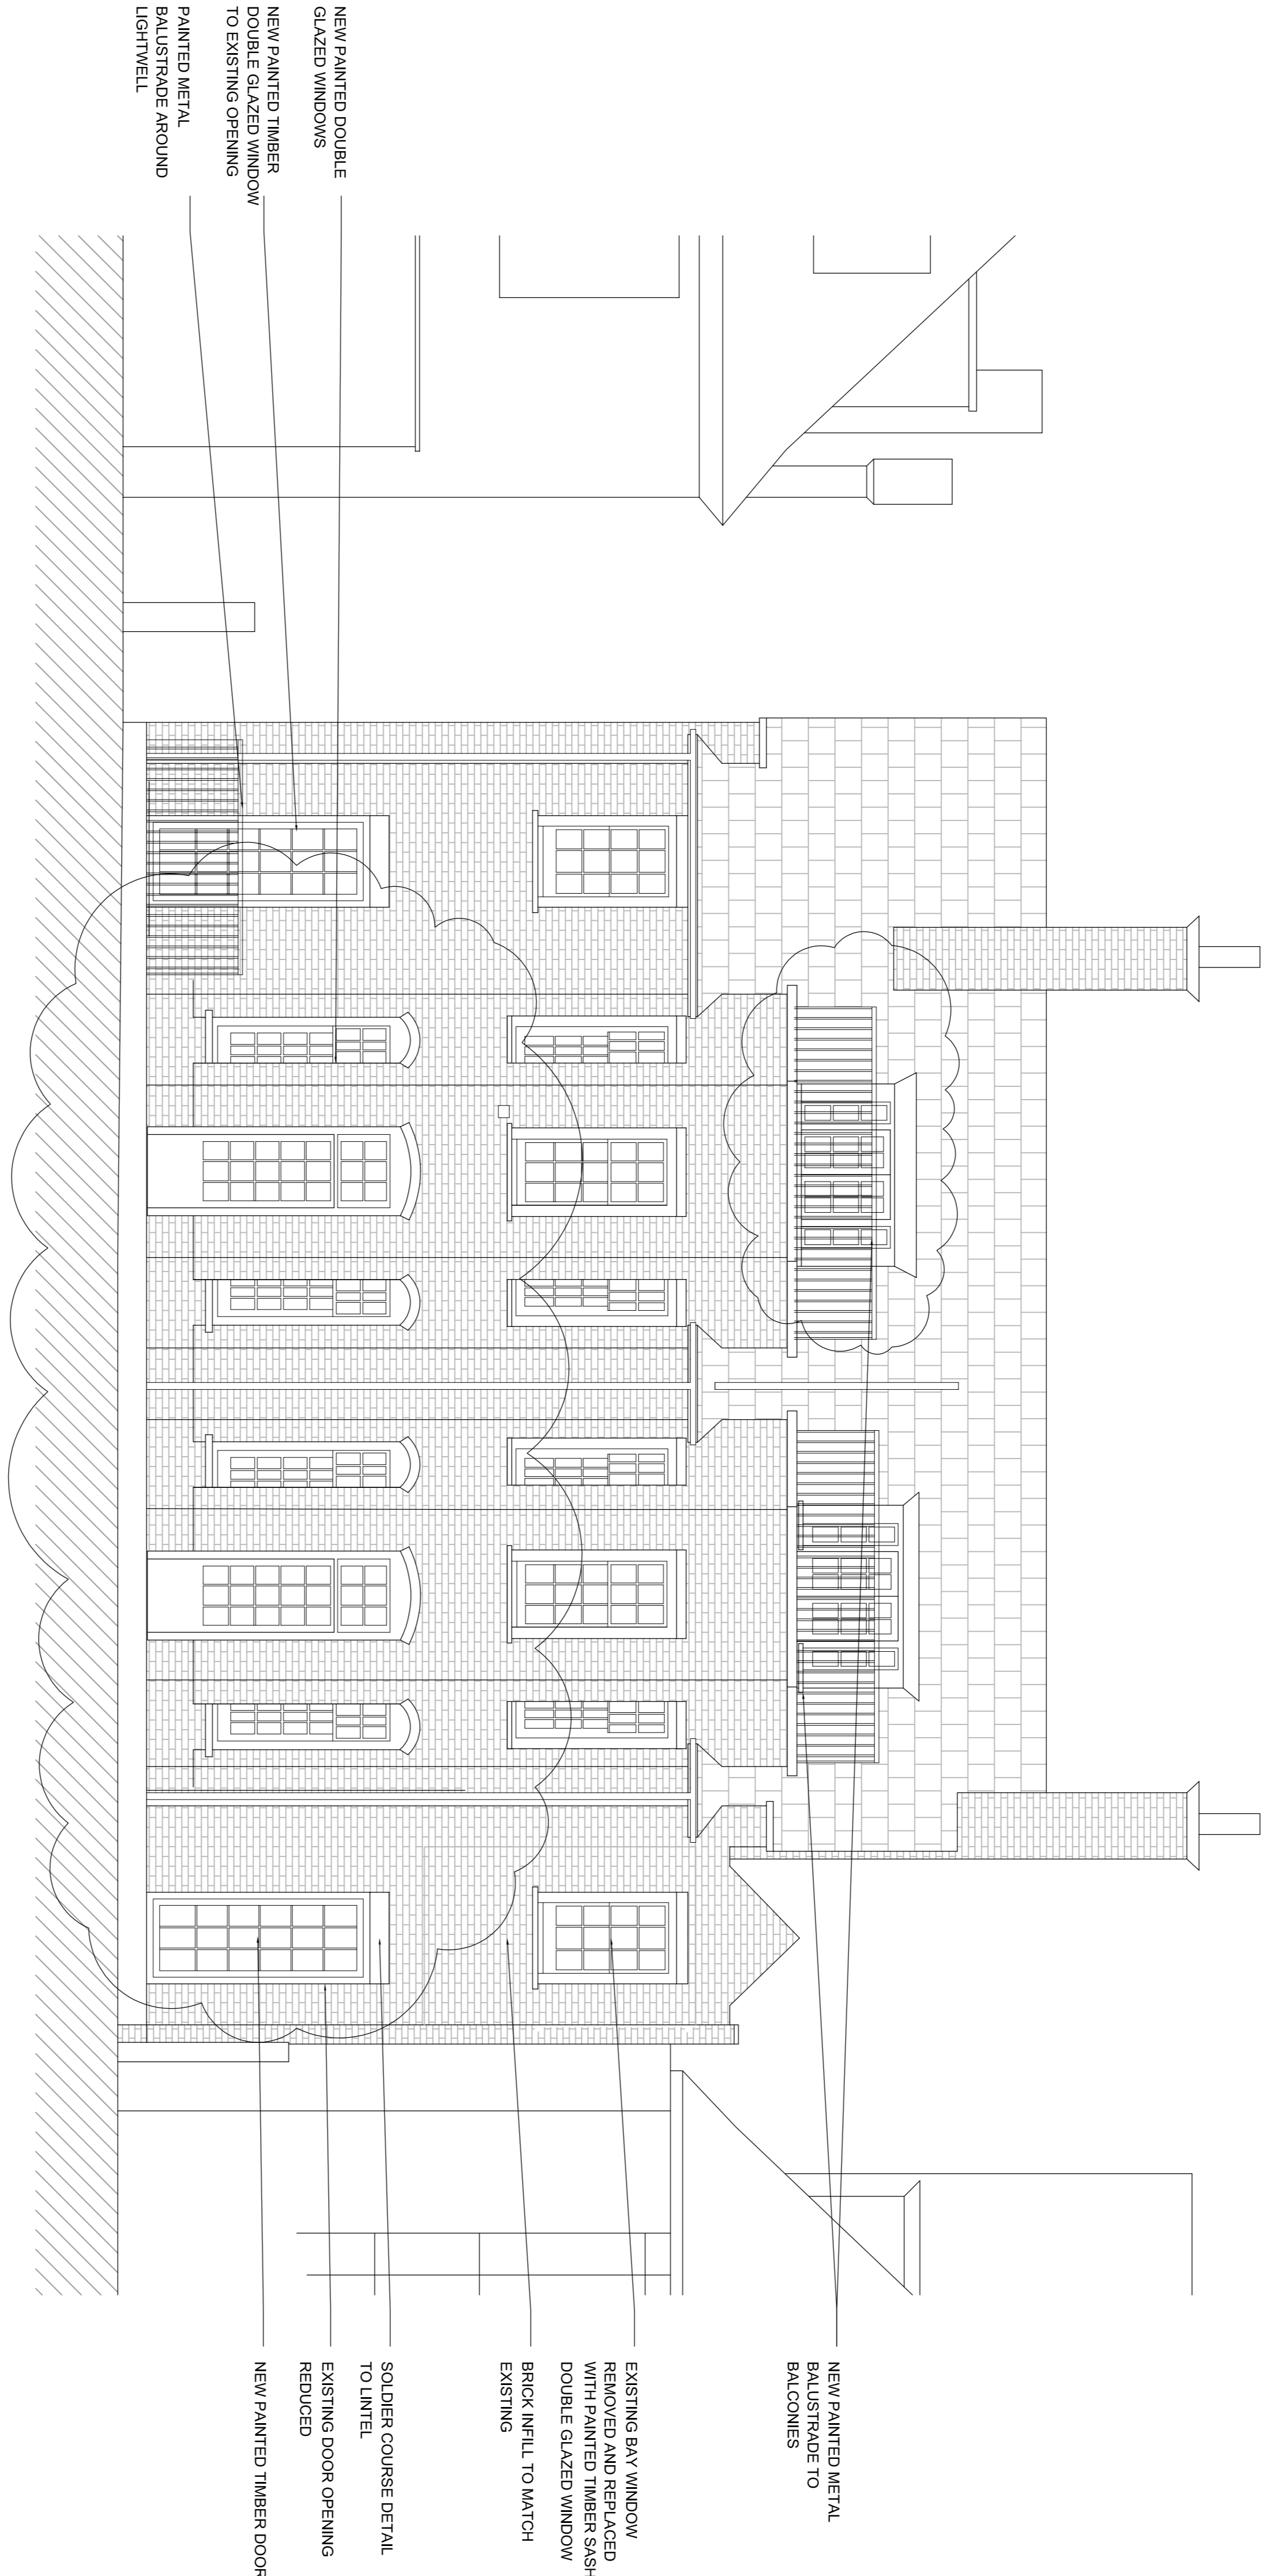

Datum Line Level :44.00m

PROPOSED ELEVATION 4

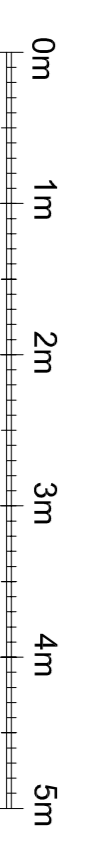

FOR PLANNING

Id	Description	By
1	8 Feb 2021 Proposed rear extension removed 2nd floor balcony added	SP
1	1 Aug 2021 Rear extension revised	SP

BB PARTNERSHIP LTD

CHARTERED ARCHITECTS

Studios 53-34, 10 Hornsey St, London, N7 8EL
Tel 020 7316 8555 - e-mail - architect@bbpartnership.co.uk

Client Name

Project Name
31 Emsworthy Road
London
NW3 5BT

Drawing Title
Proposed Elevation 4

date	scale	drawn by
08/12/20	1:50 at A1	BC
dwg no.	revision	
GEO_213	B	