



Datum Line Level :40.00m

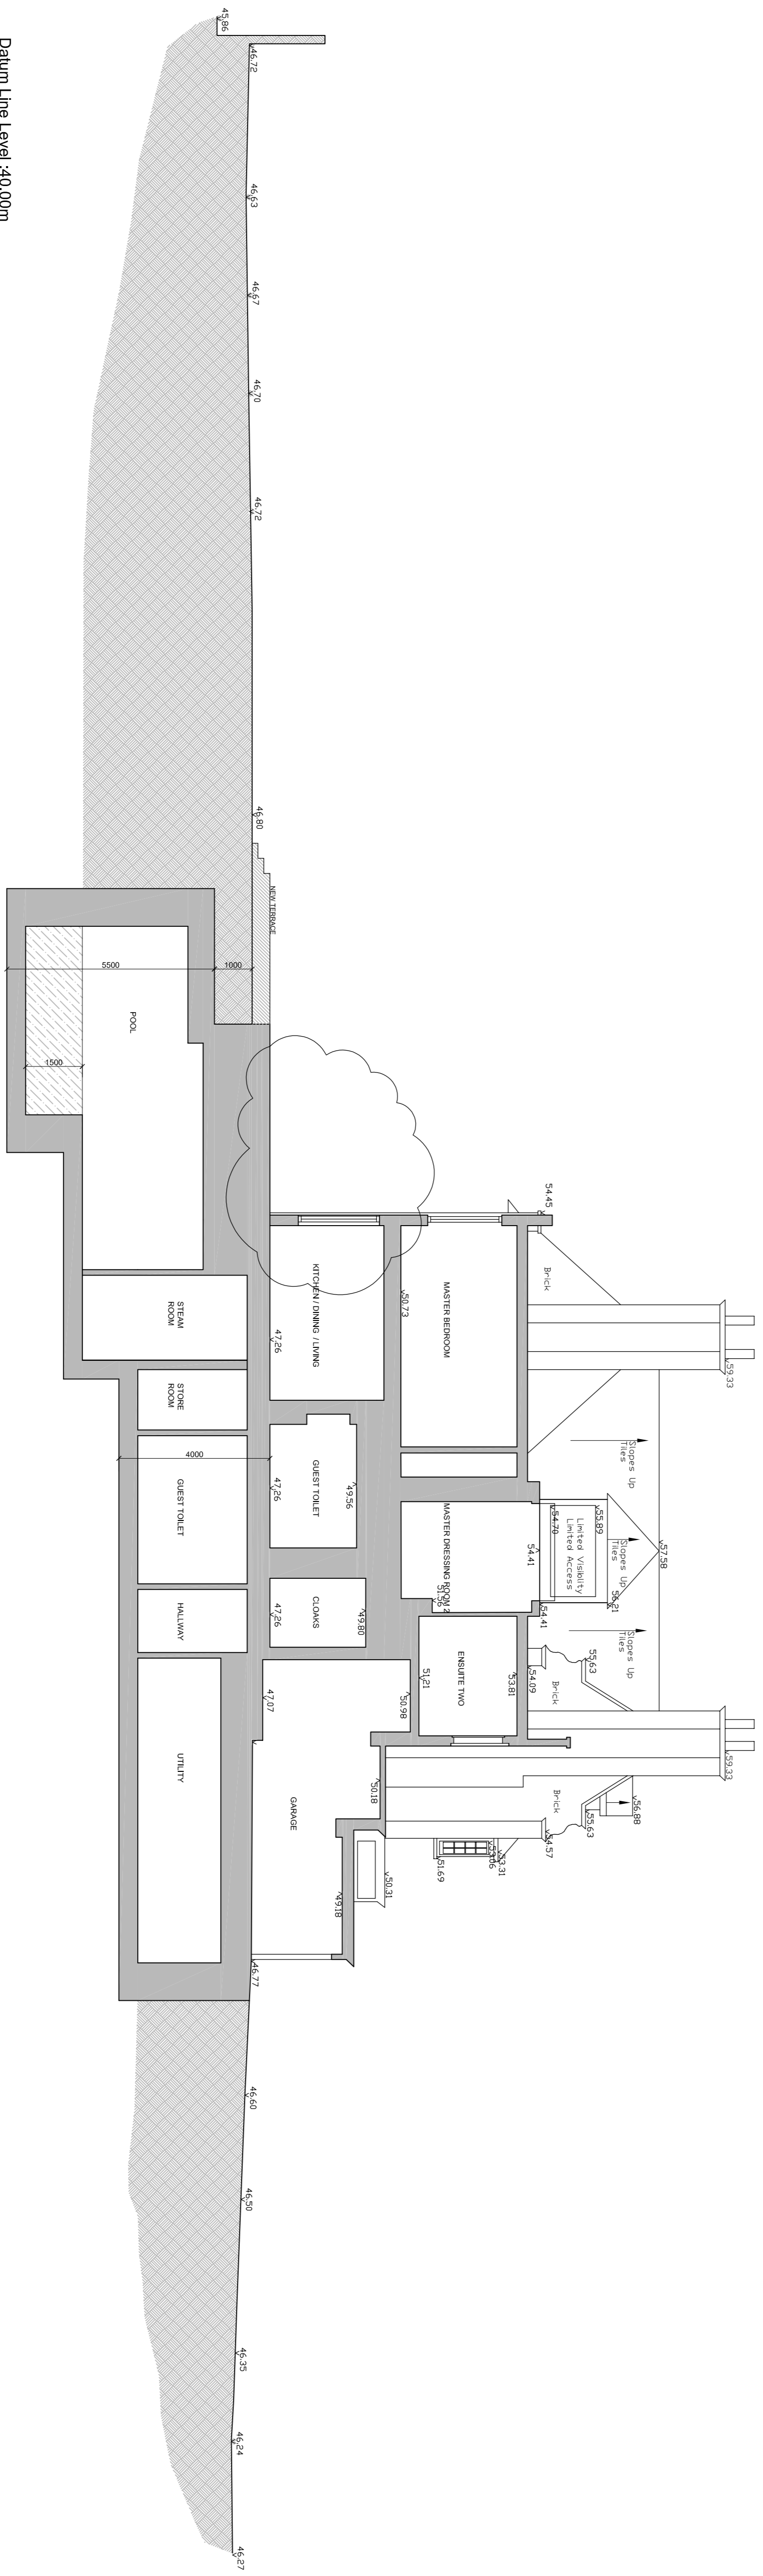

Datum Line Level :40.00m

PROPOSED SECTION BB

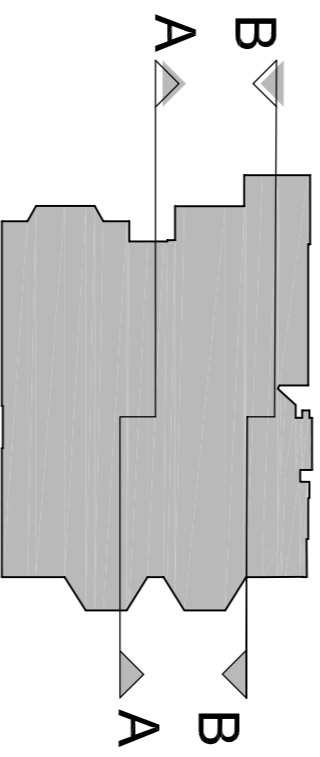

FOR PLANNING

- | D Feb 2022 | Proposed rear extension removed | [SP 1]
- | C Sept 2021 | Section Aa updated | [SP 1]
- | B 12/10/20 | Basement and Ground Floor extensions revised | [SP 1]
- | A 12/10/20 | Part room height updated | [SP 1]

**BB PARTNERSHIP LTD**  
 C H A R T E R E D A R C H I T E C T S  
 Studios 33-34, 10 Hornsey St, London, N7 8EL  
 Tel 020 7388 8555 - e-mail - architect@bbpartnership.co.uk  
 Client  
 Elsworthy Road (Investments) Ltd

Project  
 31 Elsworthy Road  
 London  
 NW3 5BT  
 Proposed Section AA and Section BB

date	scale	drawn by
08/12/20	1:100 at A1	BC
drawn by	revision	drawn by
GEO_215	D	D