


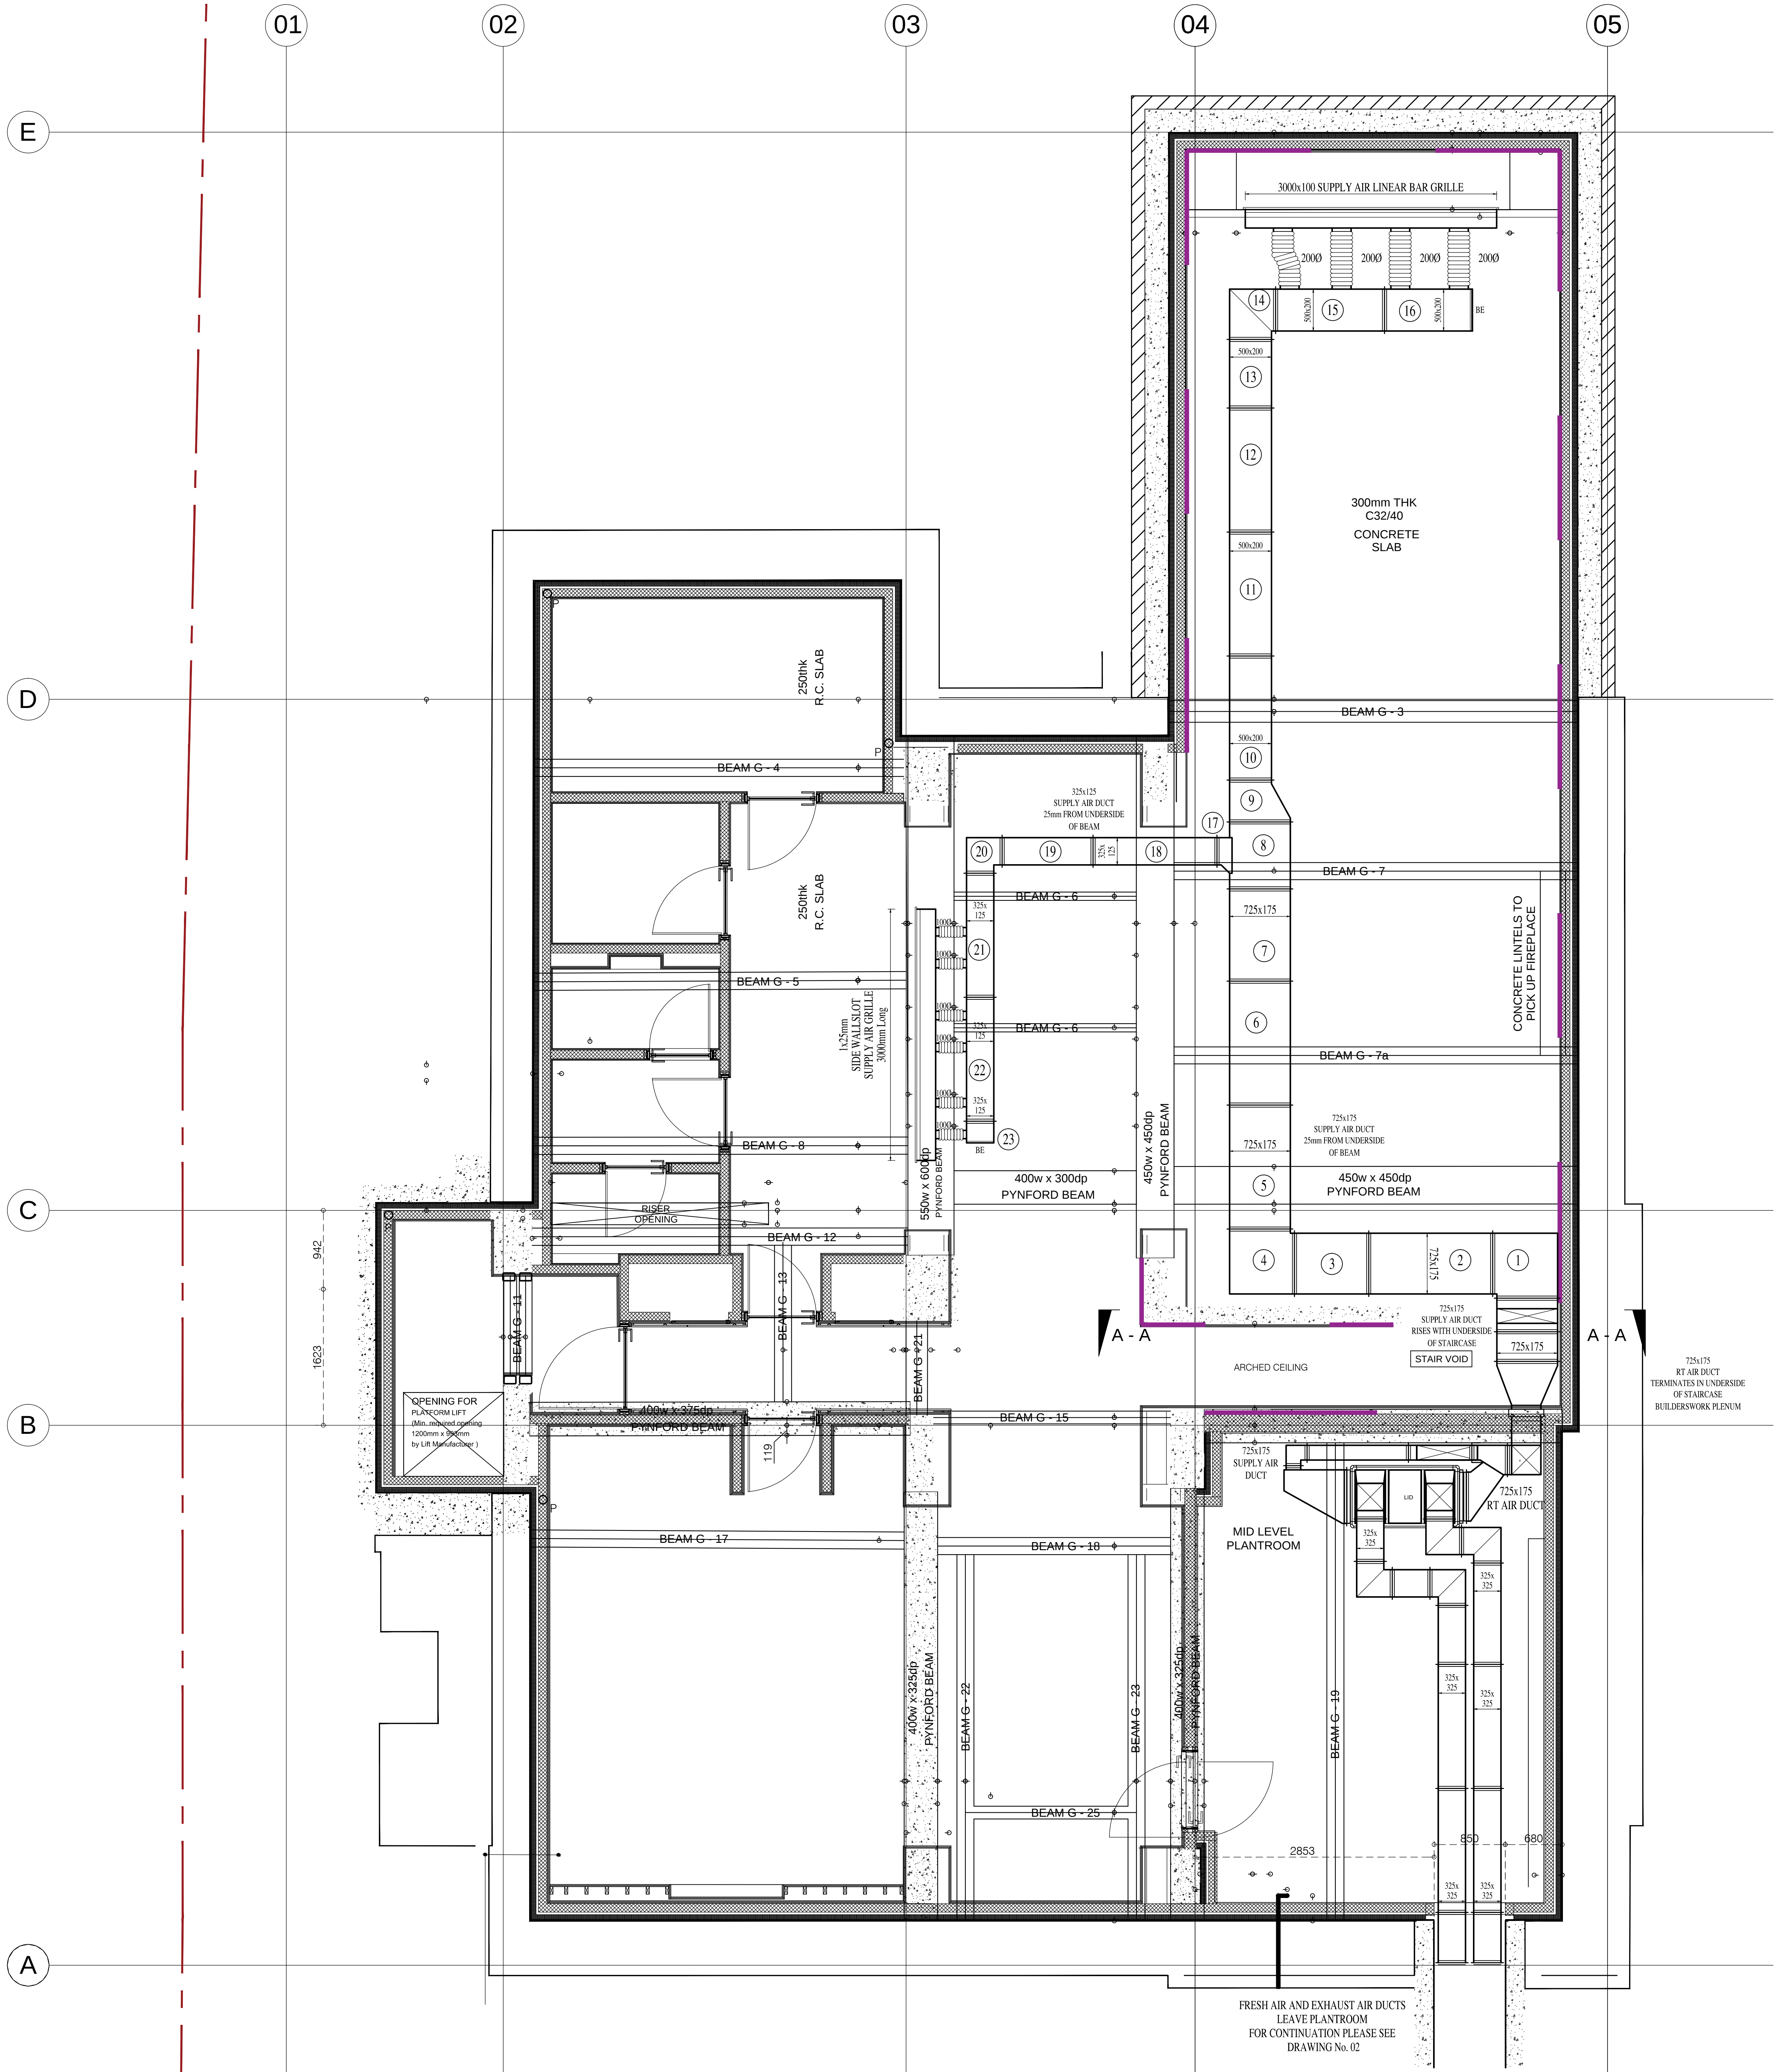

FOR APPROVAL

C	26.08.2021	Supply duct under stairs revised Manufacture IDs added
B	03.08.2021	Revised in accordance with Site Visit
A	03.02.2021	Return Air Detail revised to Builderswork Plenum Slats / 0.2m ² Free Area
REV	DATE	MODIFICATION

GUNCAST SWIMMING POOLS LTD



Sales & Design, Hampers Common Ind Est.,
Petworth, West Sussex GU28 9NR.
Tel: +44 (0) 1798 343725
www.guncast.com

PROJECT

HEATH DRIVE

TITLE

PROPOSED SWIMMING POOL
VENTILATION LAYOUT

Date	Drawn	Scale	Drg. N°
05.11.2020	AJG	1:33 @ A0	7863 01C