

Floor Box Legend

2x	2x	2x	2x
2x	2x	2x	2x
1x	1x	1x	1x
2x	2x	2x	2x
1x	1x	1x	1x
2x	2x	2x	2x
1x	1x	1x	1x


RH to confirm projector connections

All to be below desks
DBGFP/4/L1
Final Location
TBC RW

30.80

30.45

30.02

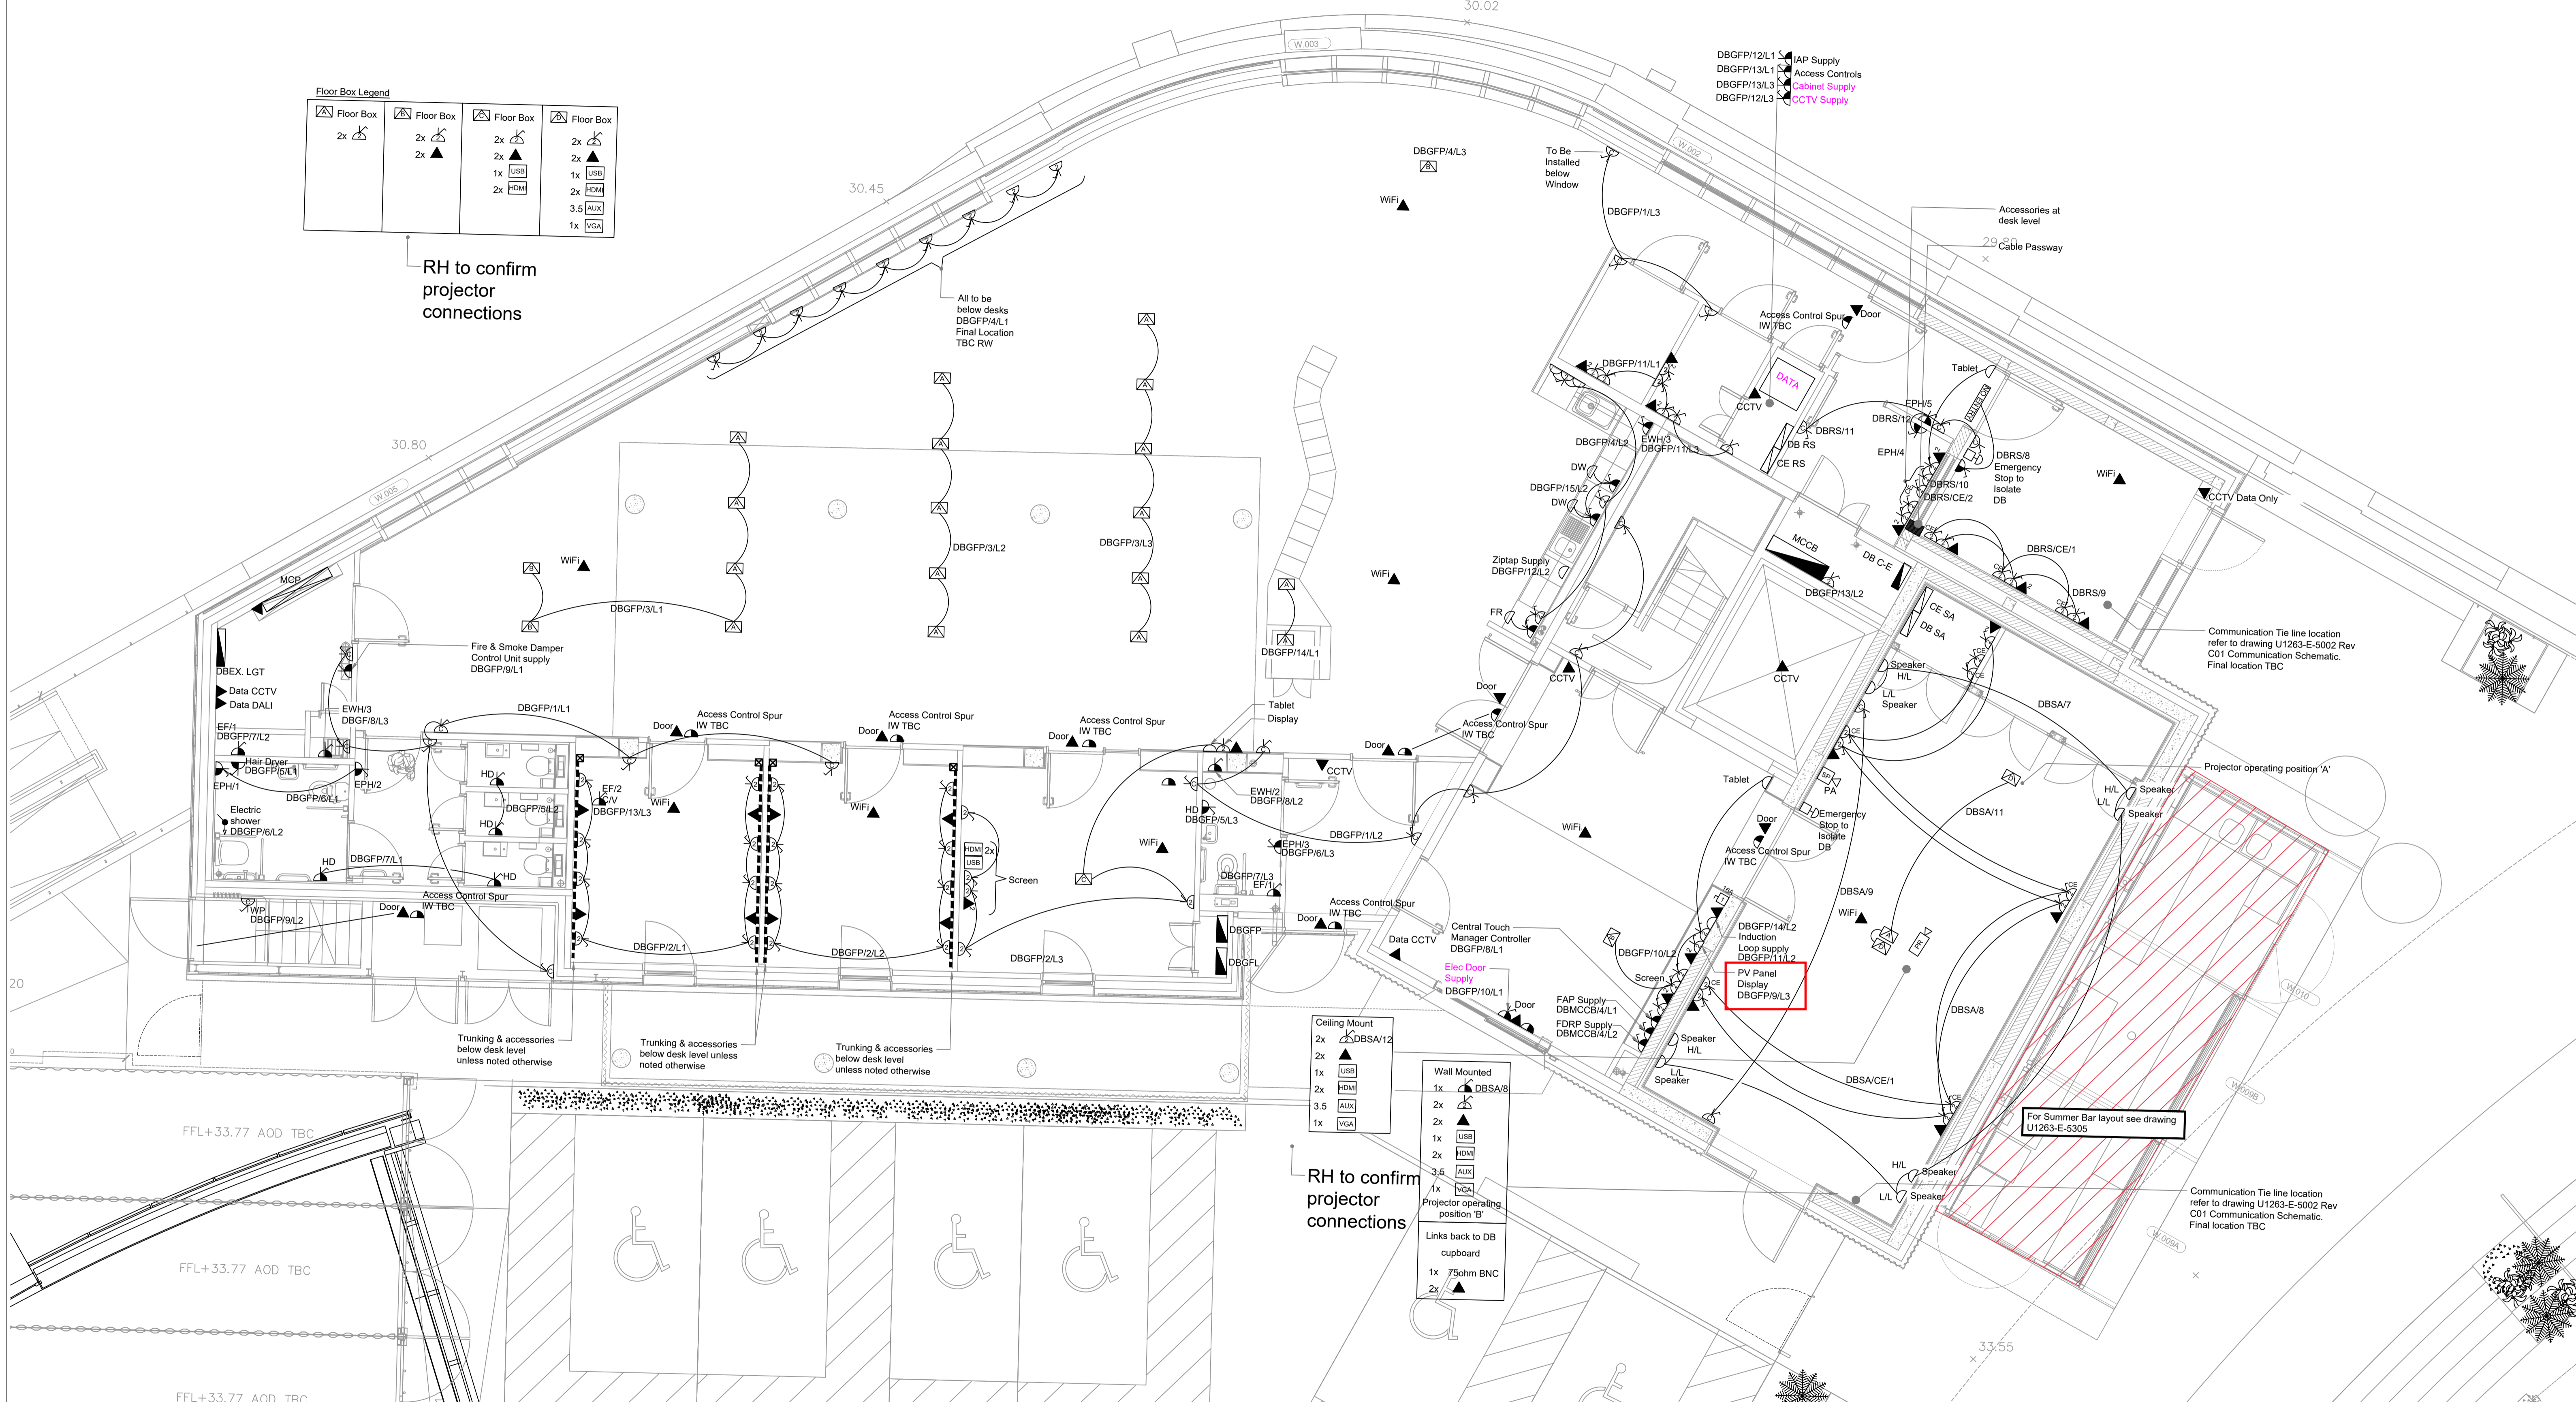

RH to confirm projector connections

Ceiling Mount

2x	
2x	
1x	USB
2x	HDM
3.5	AUX
1x	VGA

Wall Mounted

1x	
2x	
2x	
1x	USB
2x	HDM
3.5	AUX
1x	VGA

Links back to DB cupboard

1x	75ohm BNC
2x	

Notes:
1. THIS DRAWING IS THE COPYRIGHT OF PRECISION ELECTRIC AND MAY NOT BE REPRODUCED OR AMENDED WITHOUT PERMISSION.

Notes:
RH To Confirm Projector Connections
IW To Confirm Access Control Spur Circuit Reference
RW To Confirm Access Control Spur & Data Locations

REV	DATE	DESCRIPTION	BY	VE
C03	17/02/22	Design Development	SM	
C02	09/12/21	Design Development	SM	
C01	29/09/21	Approved	SM	

This drawing is copyright and may not be reproduced either in part or full without written permission from Parsons Associates
DO NOT SCALE OFF THIS DRAWING

CLIENT
Borras
construction limited

PROJECT
CAMDEN ROUNDHOUSE
CHALK FARM ROAD
CAMDEN, LONDON

DRAWING TITLE
Small Power & Data
Ground Floor

PRECISION ELECTRIC
44 Tenter Road
Moulton Park
Northampton
NN3 6AX
Tel: +44 (0)1604 64250

ISSUE STATUS
APPROVED

SCALE
1:50 @ A1

DATE
JULY 2021

DRAWING NUMBER
111263 - PF - 5300