

PLANNING

DUE TO ERRORS IN REPROGRAPHIC PROCESSES IT IS NOT RECOMMENDED THAT YOU SCALE FROM THIS DRAWING.


SETTING OUT TO BE AGREED ON-SITE WITH THE PROJECT SUPERVISOR.

ALL DIMENSIONS ARE TO BE VERIFIED ON-SITE BY THE GENERAL CONTRACTOR. ANY DISCREPANCIES BETWEEN THIS DRAWING AND OTHER INFORMATION TO BE REPORTED IMMEDIATELY TO THE PROJECT SUPERVISOR AND REFERRED TO MENS ET MANUS LTD.


MENS ET MANUS LTD

Lancefield studios
1a Beethoven street
London W10 4LG
+44 7919 417531
heidi@mensetmanus.co.uk

COPYRIGHT NOTE :
MENS ET MANUS LTD. EXPRESSLY RESERVES THE COMMON LAW COPYRIGHT AND OTHER PROPERTY RIGHTS IN THESE PLANS. THESE PLANS ARE NOT TO BE REPRODUCED IN ANY MANNER, NOR ARE THEY TO BE ASSIGNED TO ANY THIRD PARTY WITHOUT FIRST OBTAINING THE EXPRESSED WRITTEN PERMISSION AND CONSENT OF MENS ET MANUS, LTD.

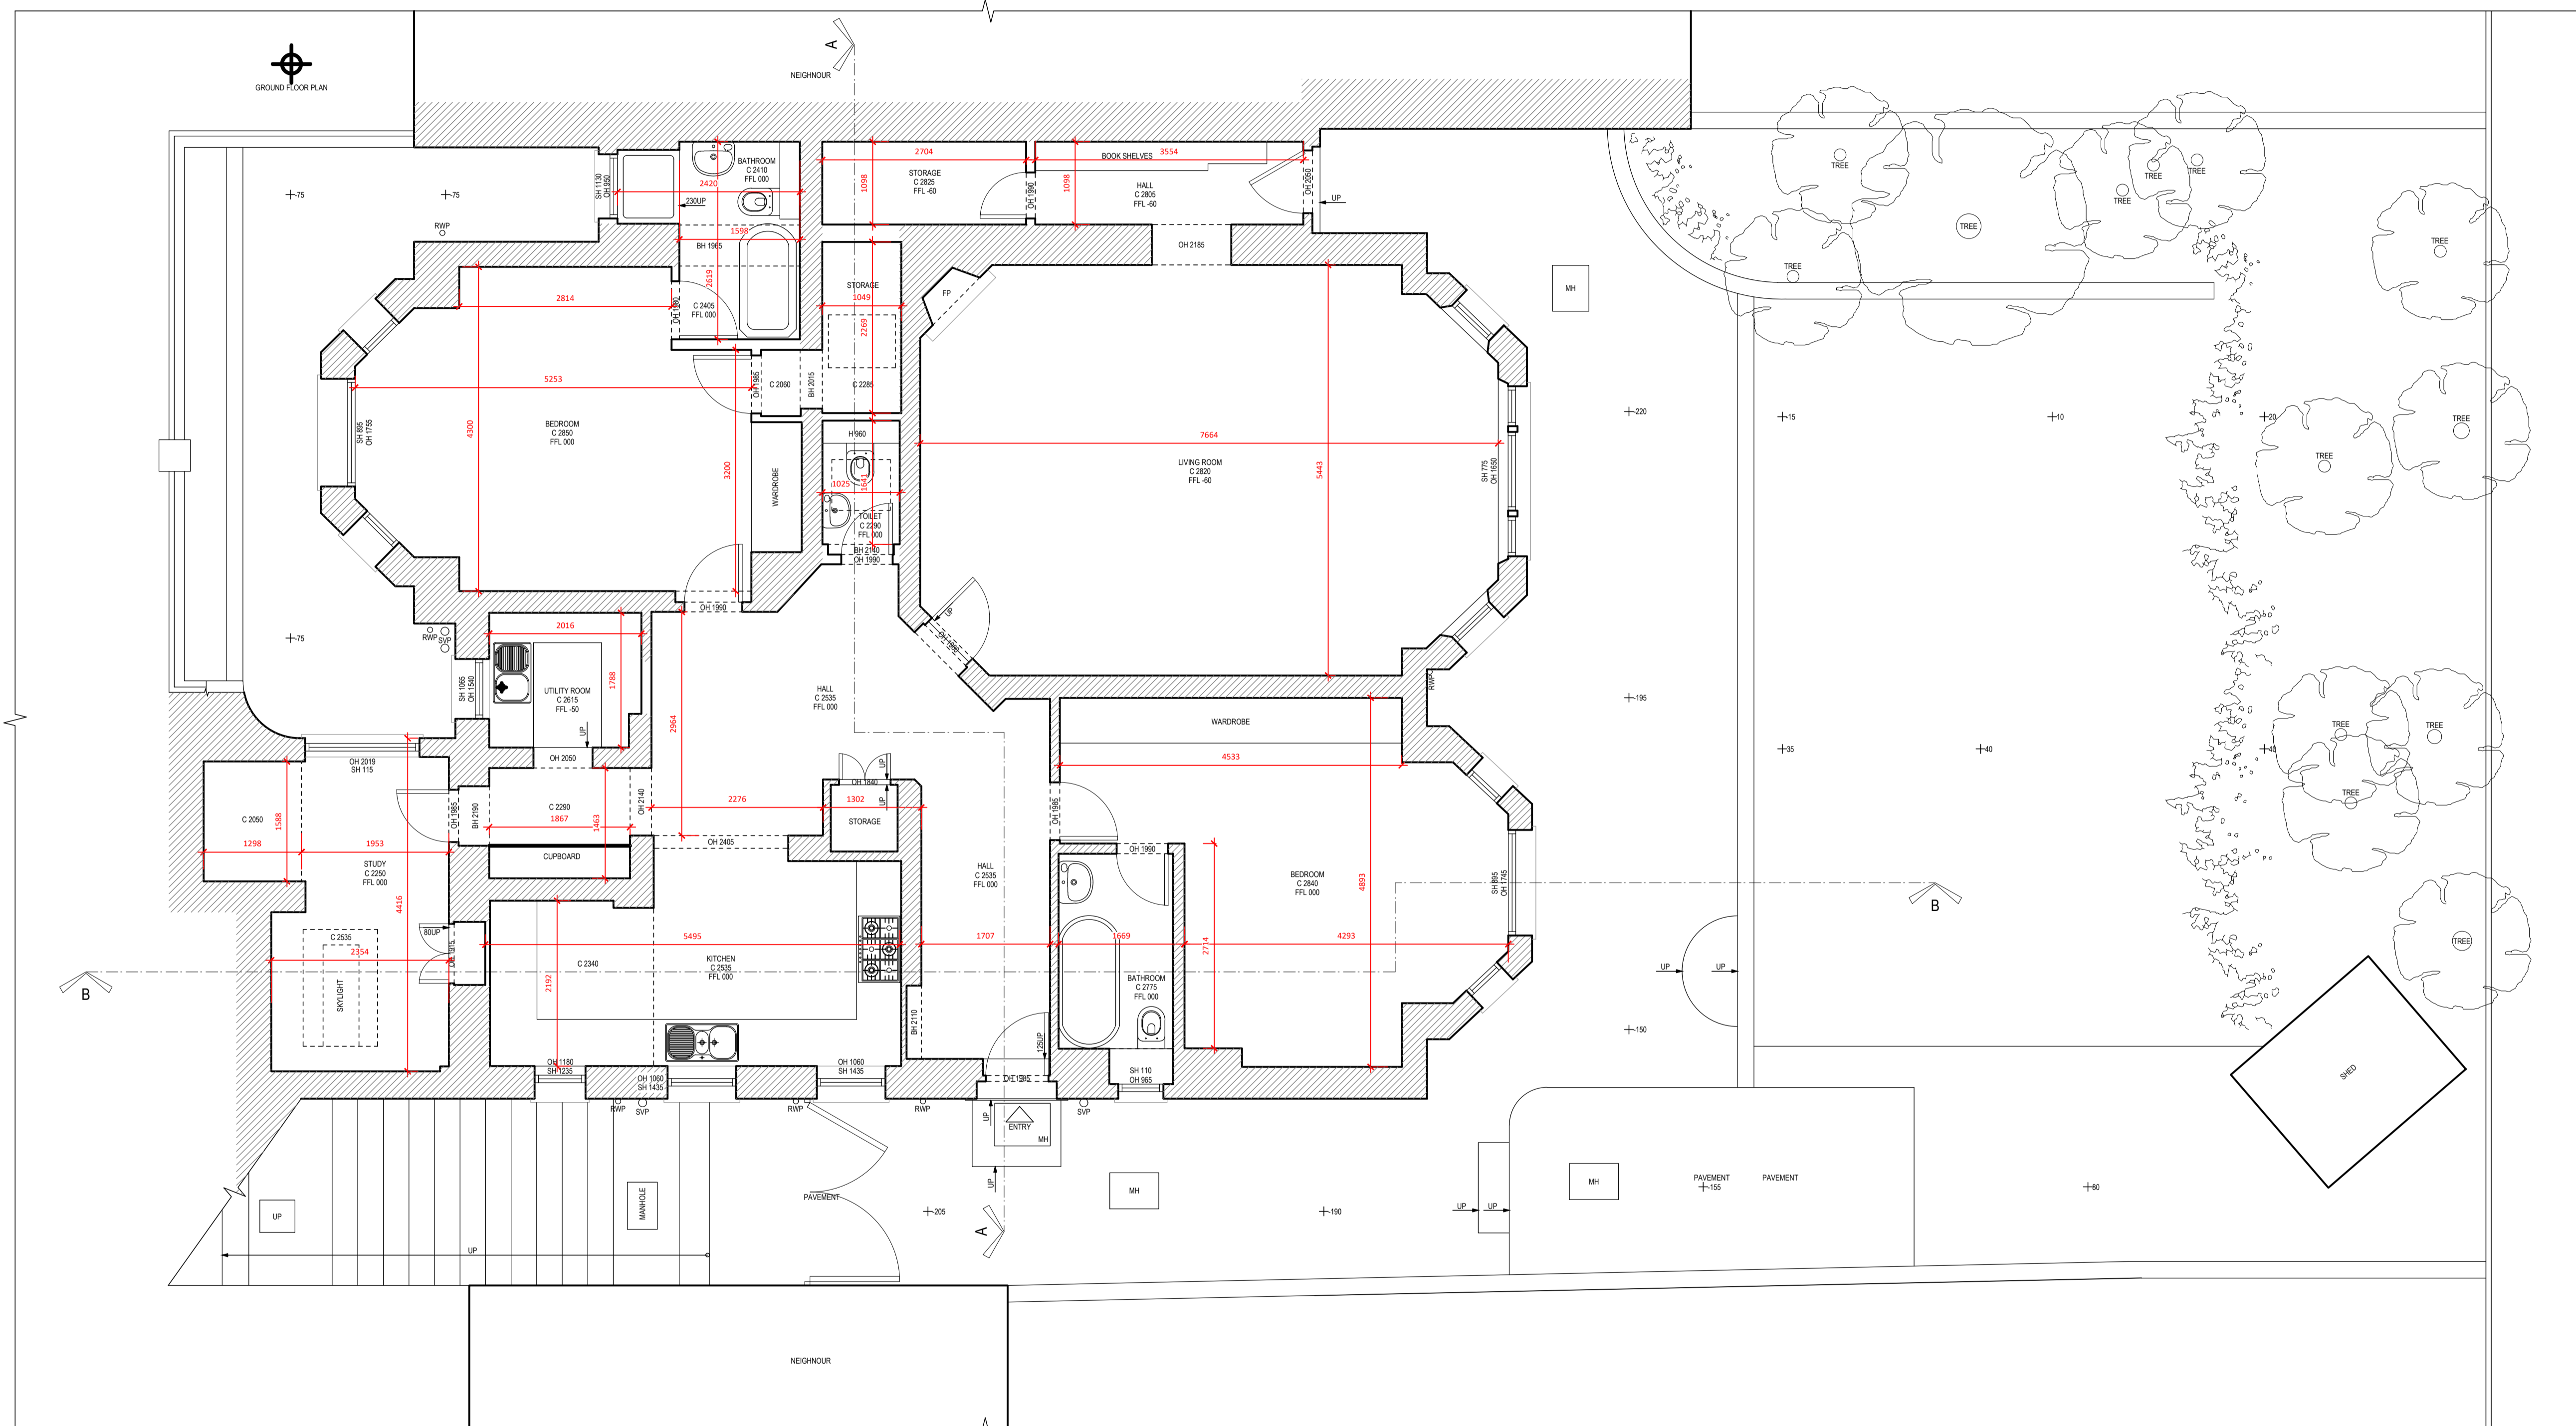

DESCRIPTION	BY	DATE	REVISION

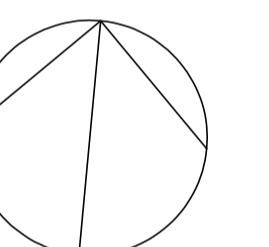

PROJECT
12 STRATHRAY GARDENS
LONDON
NW3 4NY

CLIENT
LAURA SALERNO & AARISH PATEL

DRAWING NAME
EXISTING PLAN

ISSUE FOR
PLANNING

SCALE
1:100 ON A3 / 1:50 ON A1

REVISION **DATE**
 25/05/2022

DRAWING NUMBER

01 EXISTING PLAN
A-01 1:50

A-01