



1 Short Section through B2
1 : 100

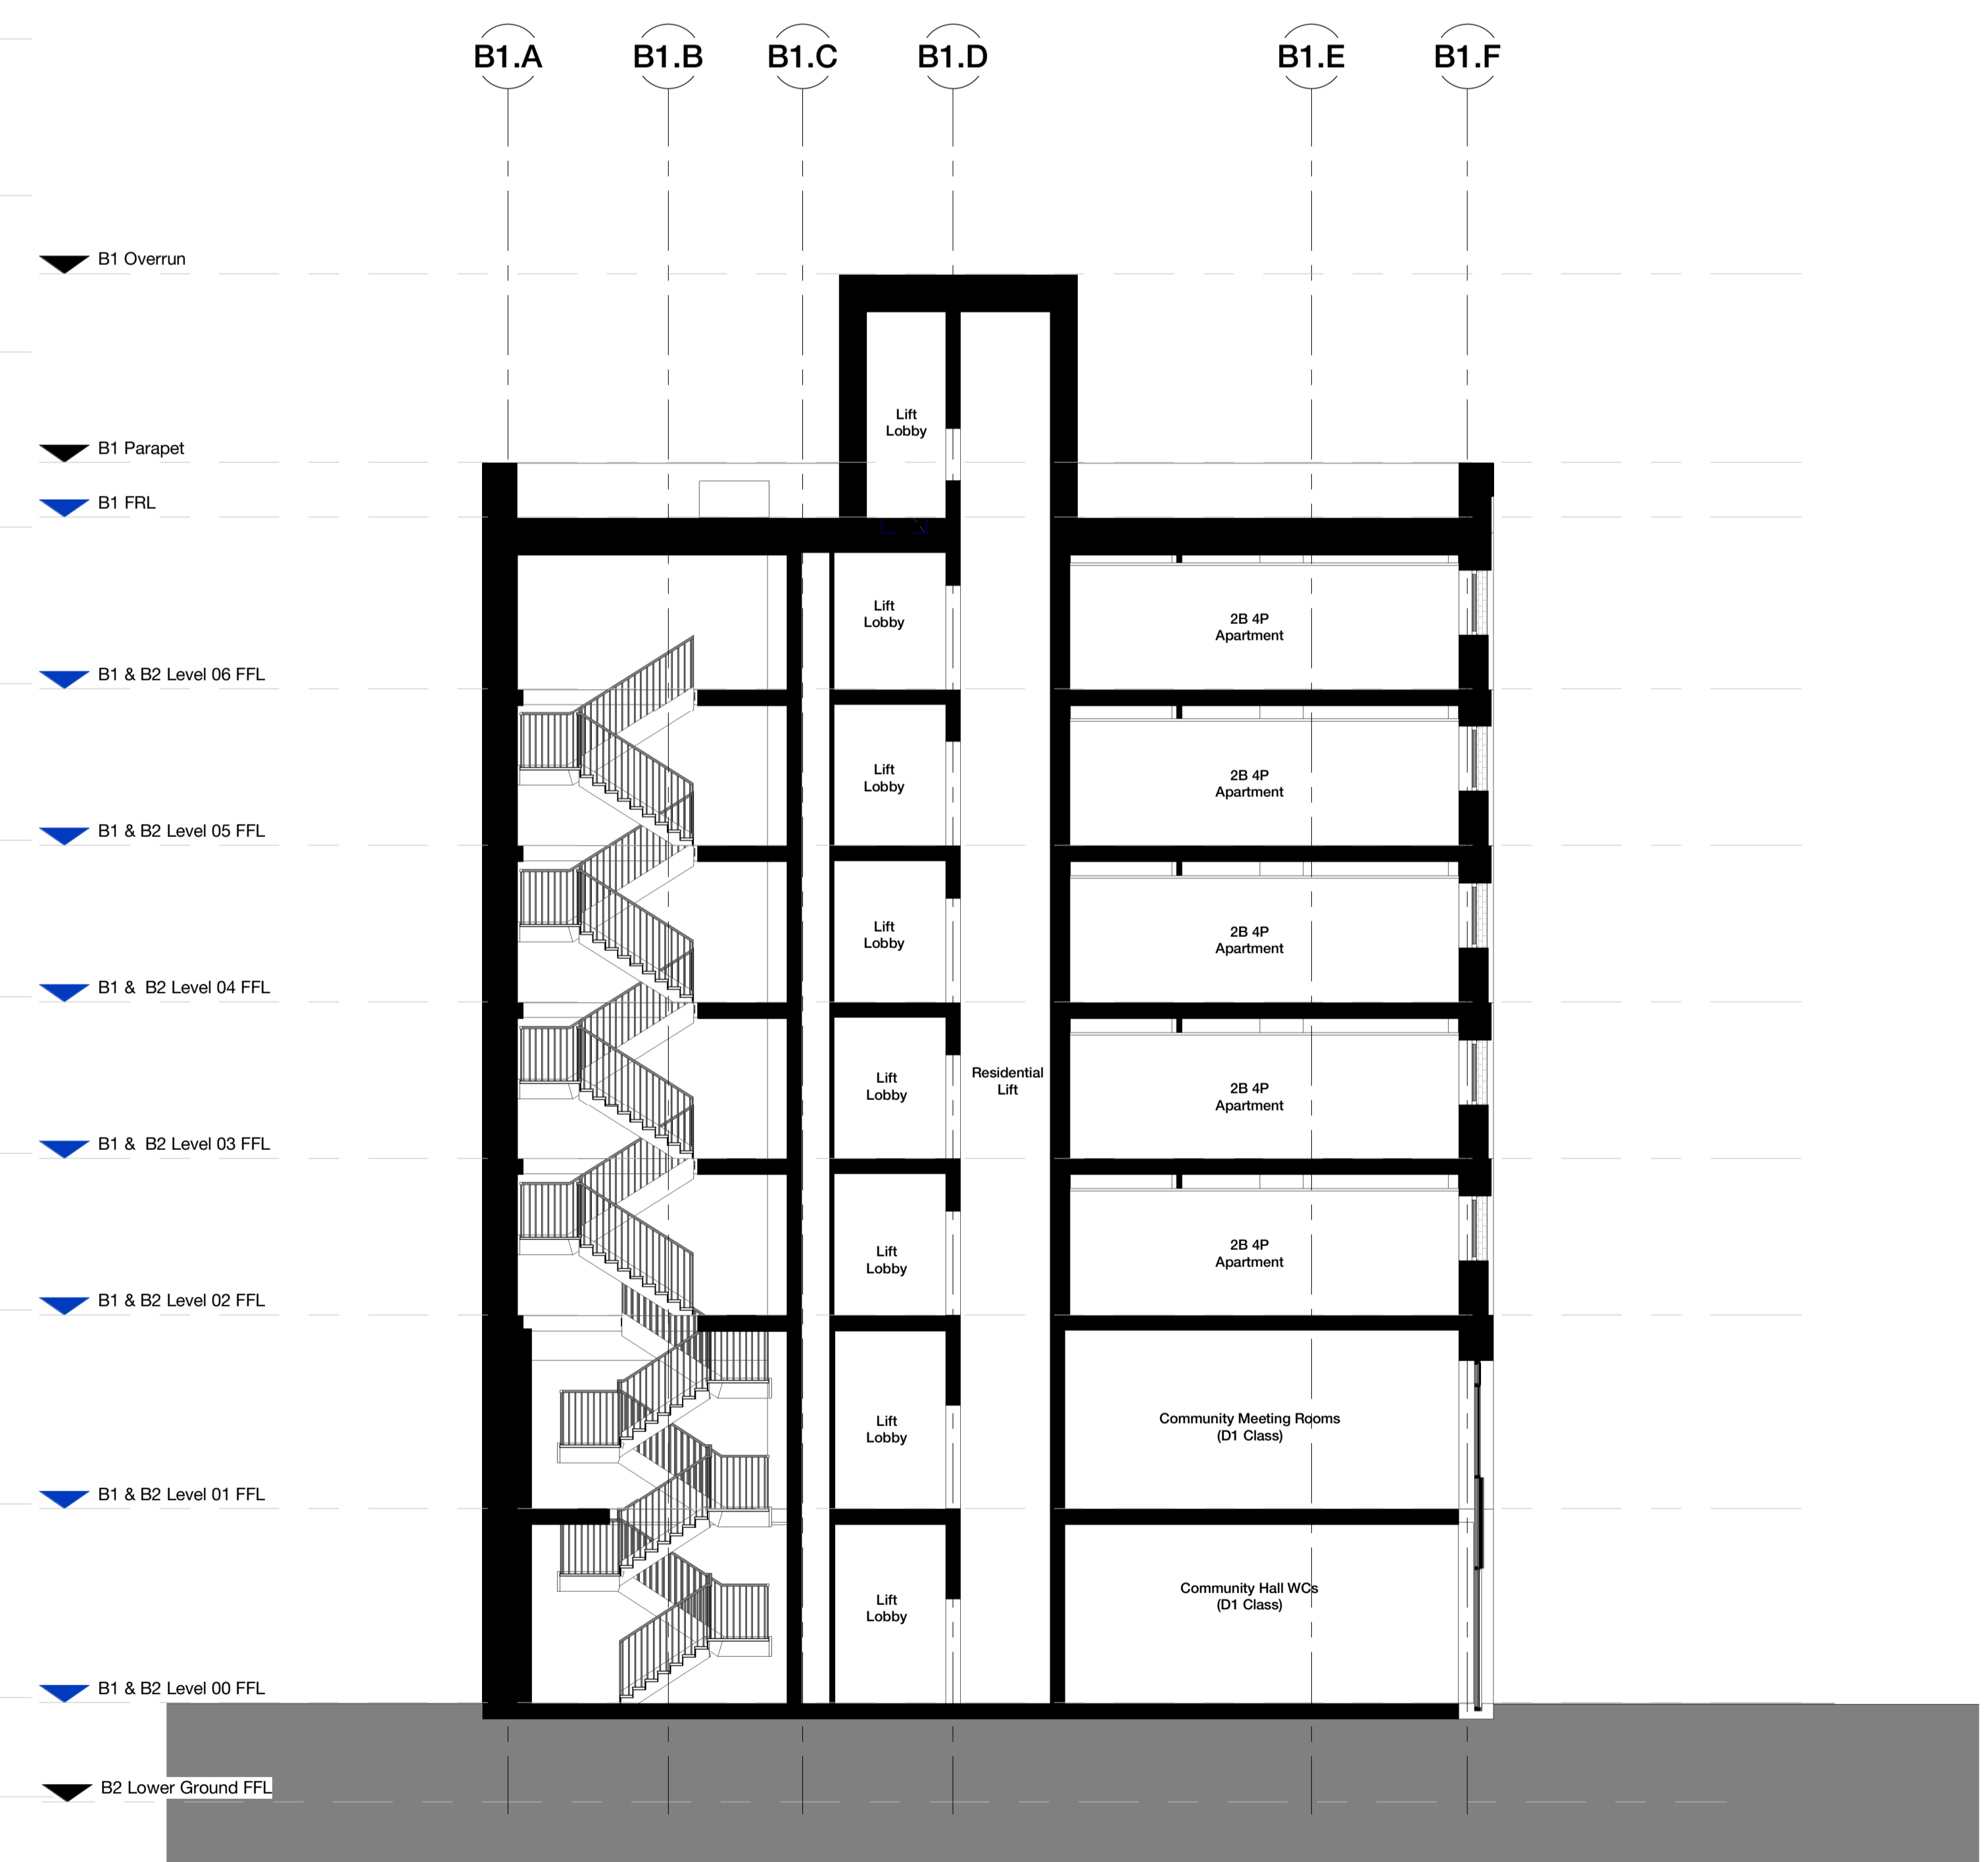



2 Short Section through B1
1 : 100

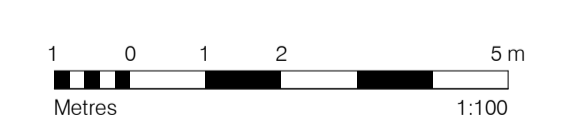


Rev	Description	Date
P1	May 22 Section 73 Rev	31/05/2022

Copyright HawkinsBrown Architects
No implied licence exists. This drawing should not be used to calculate areas for the purposes of valuation. Do not scale this drawing. All dimensions to be checked on the site by the contractor and such dimensions to be their responsibility. All work must comply with relevant British Standards and Building Regulations requirements. Drawing errors and omissions to be reported to the architect. To be read in conjunction with Architect's specification and other consultant information.

Scale @ A0 As indicated	Date 04/25/22	Job Number 1423D	Project Agar Grove - Block B May '22 Amendments	159 St John Street London EC1V 4QJ mail@hawkinsbrown.com hawkinsbrown.com
Drawn By RB	Checked By JC	Status S2	Drawing Sections	
Drawing No. AGV-HBA-B-ZZ-DR-A-200401	Rev P1	Purpose of Issue Planning		

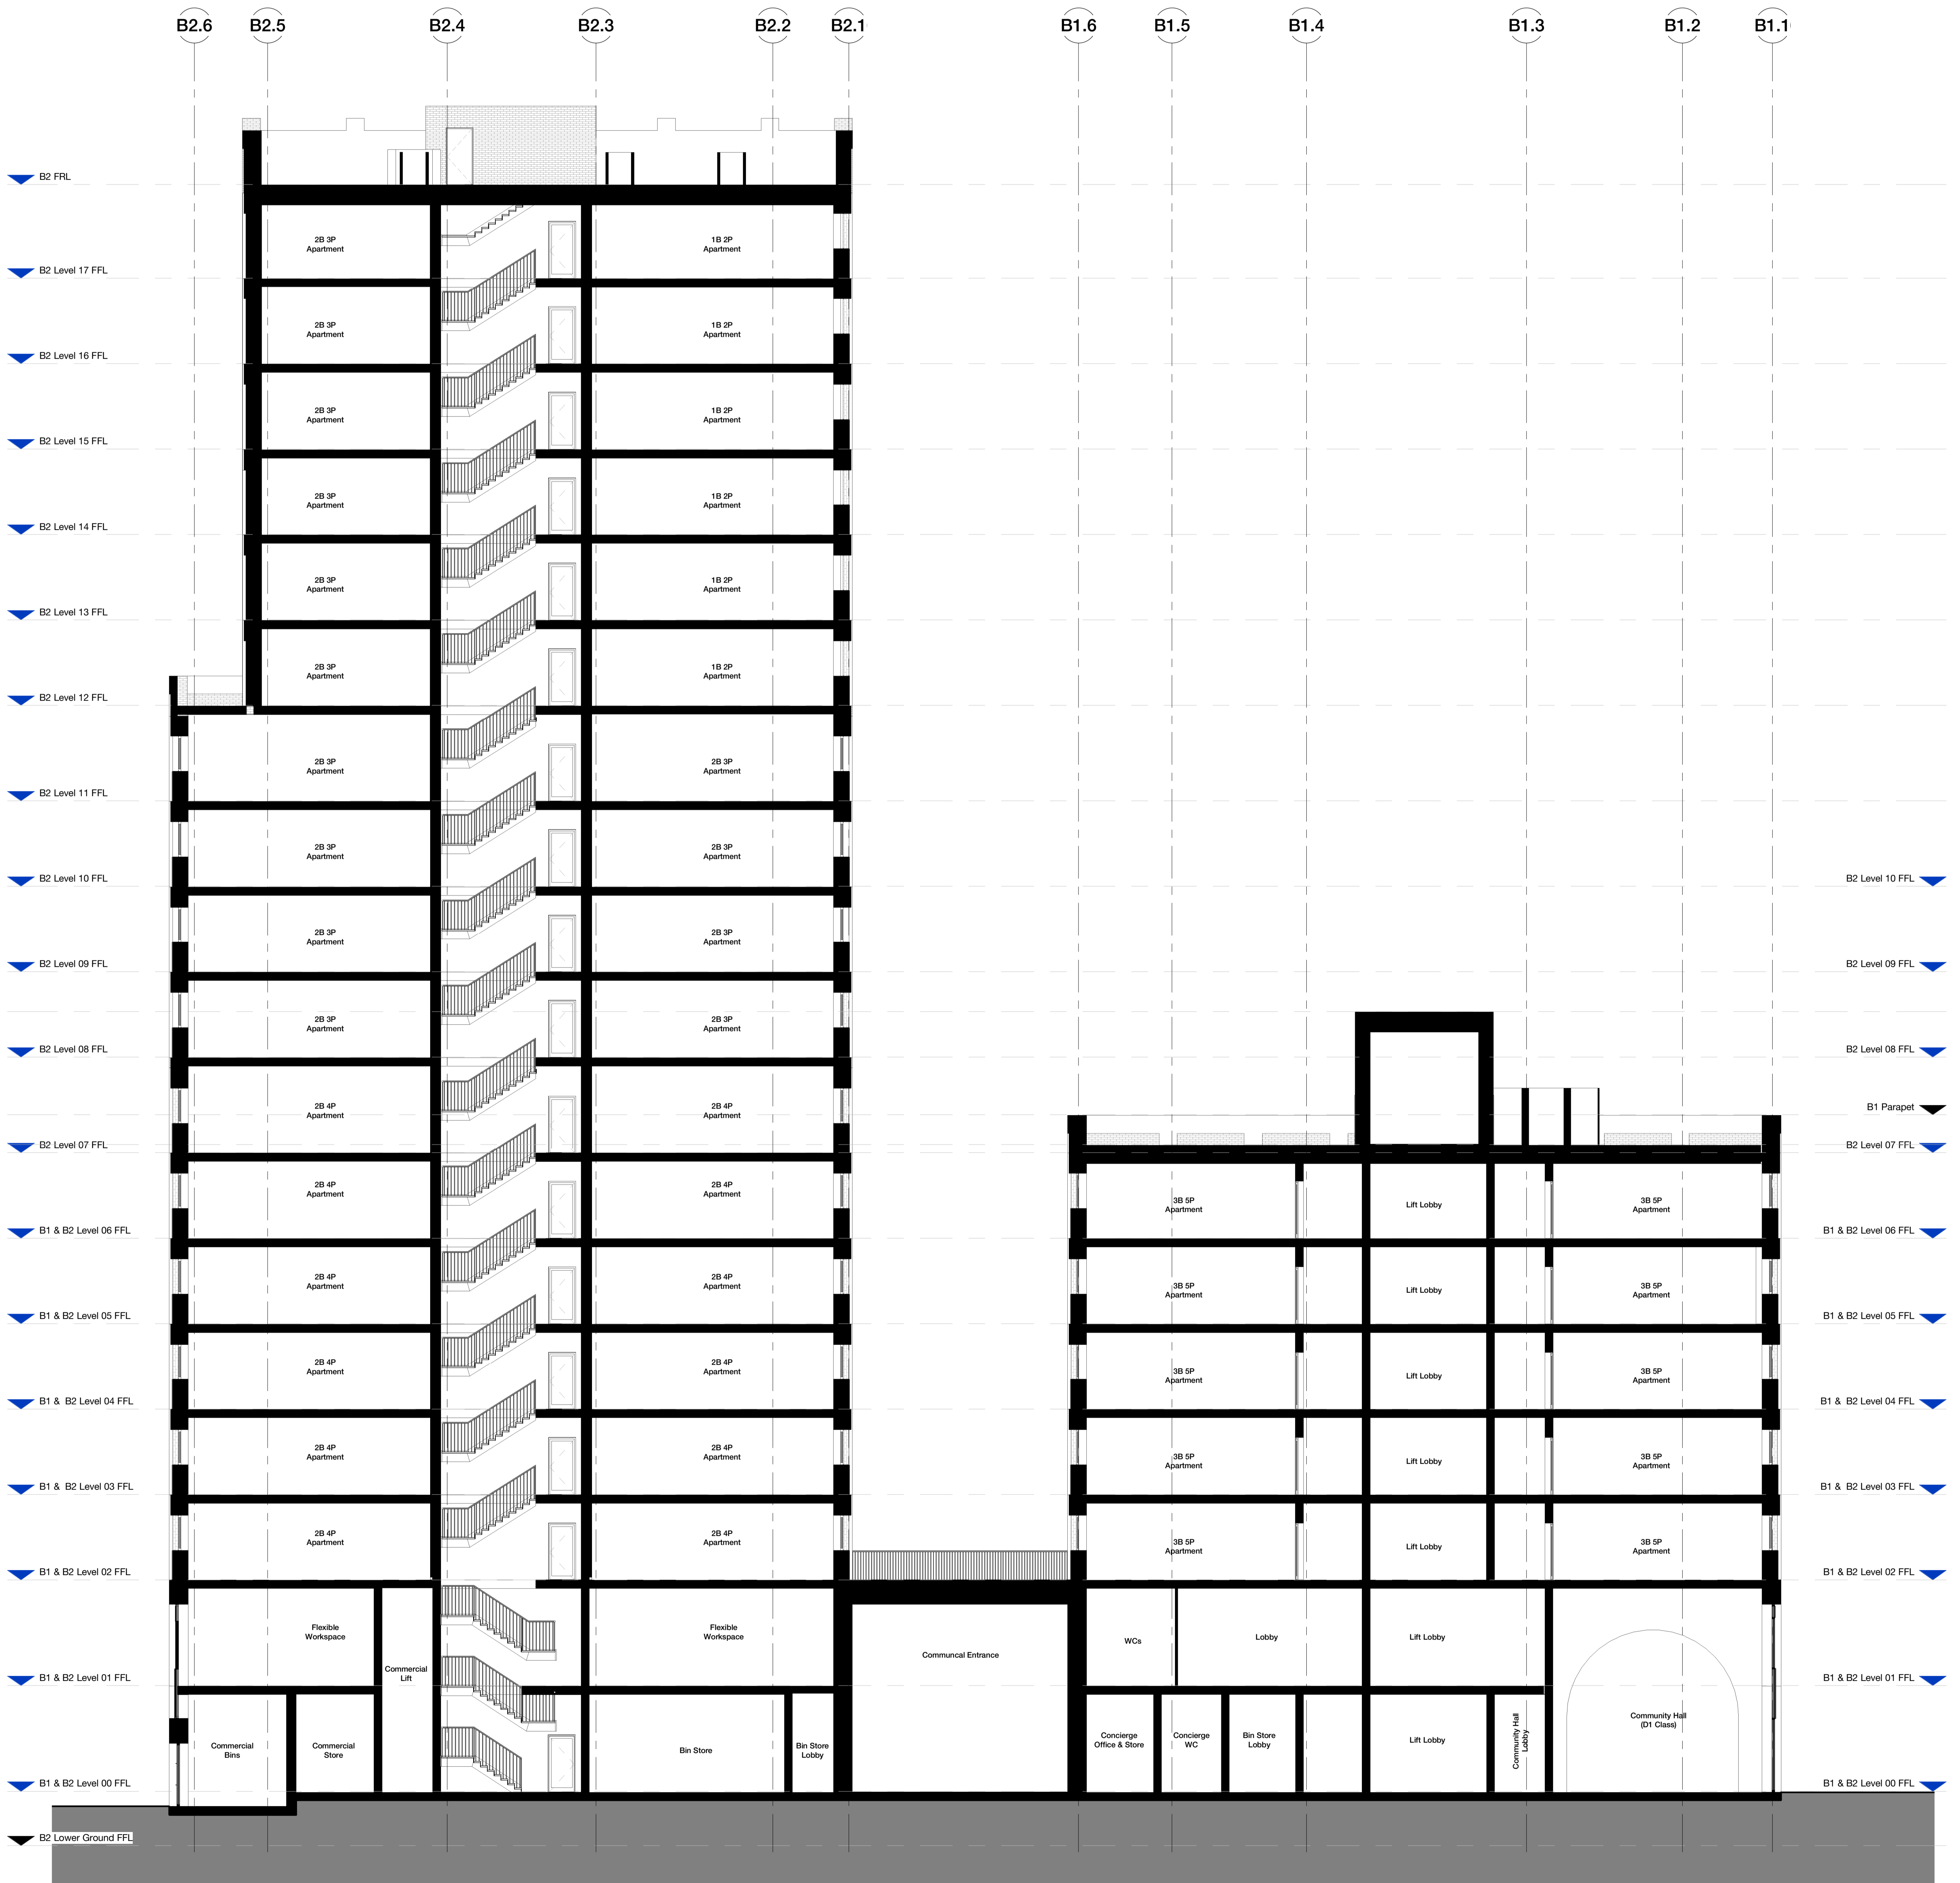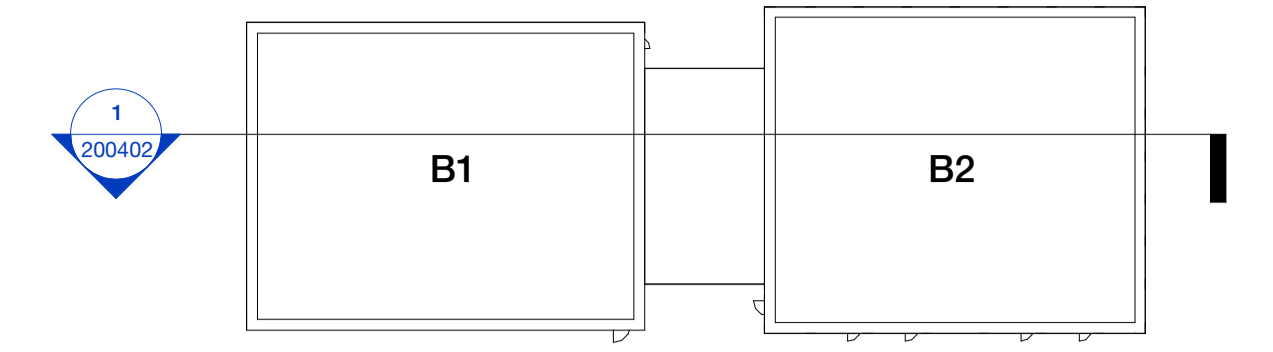

1 Long Section through B1 and B2
1 : 100

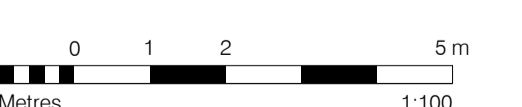

Rev	Description	Date
P1	May 22 Section 73 Rev	31/05/2022

Copyright HawkinsBrown Architects
No implied licence exists. This drawing should not be used to calculate areas for the purposes of valuation. Do not scale this drawing. All dimensions to be checked on the site by the contractor and such dimensions to be their responsibility. All work must comply with relevant British Standards and Building Regulations requirements. Drawing errors and omissions to be reported to the architect. To be read in conjunction with Architect's specification and other consultant information.

Scale @ A0 As indicated	Date 04/25/22	Job Number 1423D	Project Agar Grove - Block B May '22 Amendments	159 St John Street London EC1V 4QJ mail@hawkinsbrown.com hawkinsbrown.com
Drawn By RB	Checked By JC	Status S2	Drawing Sections	
Drawing No. AGV-HBA-B-ZZ-DR-A-200402	Rev P1	Purpose of Issue Planning		