


GENERAL NOTES

1. ALL WORKS WITHIN THIS DOCUMENT TO BE INSTALLED/CARRIED OUT IN COMPLIANCE WITH THE LATEST BUILDING REGULATIONS AND BRITISH STANDARDS.
2. CONTRACTOR TO CHECK AND VERIFY ALL ON-SITE DIMENSIONS PRIOR TO MANUFACTURE/INSTALLATION AND MUST REPORT ANY DISCREPANCIES BACK TO RETAIL DESIGN SOLUTIONS. FAILURE TO DO SO WILL BE AT THE CONTRACTORS RISK.
3. THIS DRAWING MUST NOT BE SCALED. WORK TO DIMENSIONS ONLY.
4. ANY CONSTRUCTION/WORK IN THIS DRAWING IS THE RESPONSIBILITY OF THE CONTRACTOR TO ENSURE THEY ARE FIT FOR PURPOSE AND TO MAKE AMENDMENTS WHERE NECESSARY PRIOR TO INSTALLATION.
5. THE CONTENTS OF THIS DOCUMENT ARE THE PROPERTY OF RETAIL DESIGN SOLUTIONS AND MUST NOT BE COPIED OR DISTRIBUTED IN WHOLE OR PART WITHOUT FORMAL CONSENT.

DATE	NOTES
30.03.22	EXISTING LAYOUTS PRODUCED
01.04.22	PROPOSED LAYOUTS PRODUCED



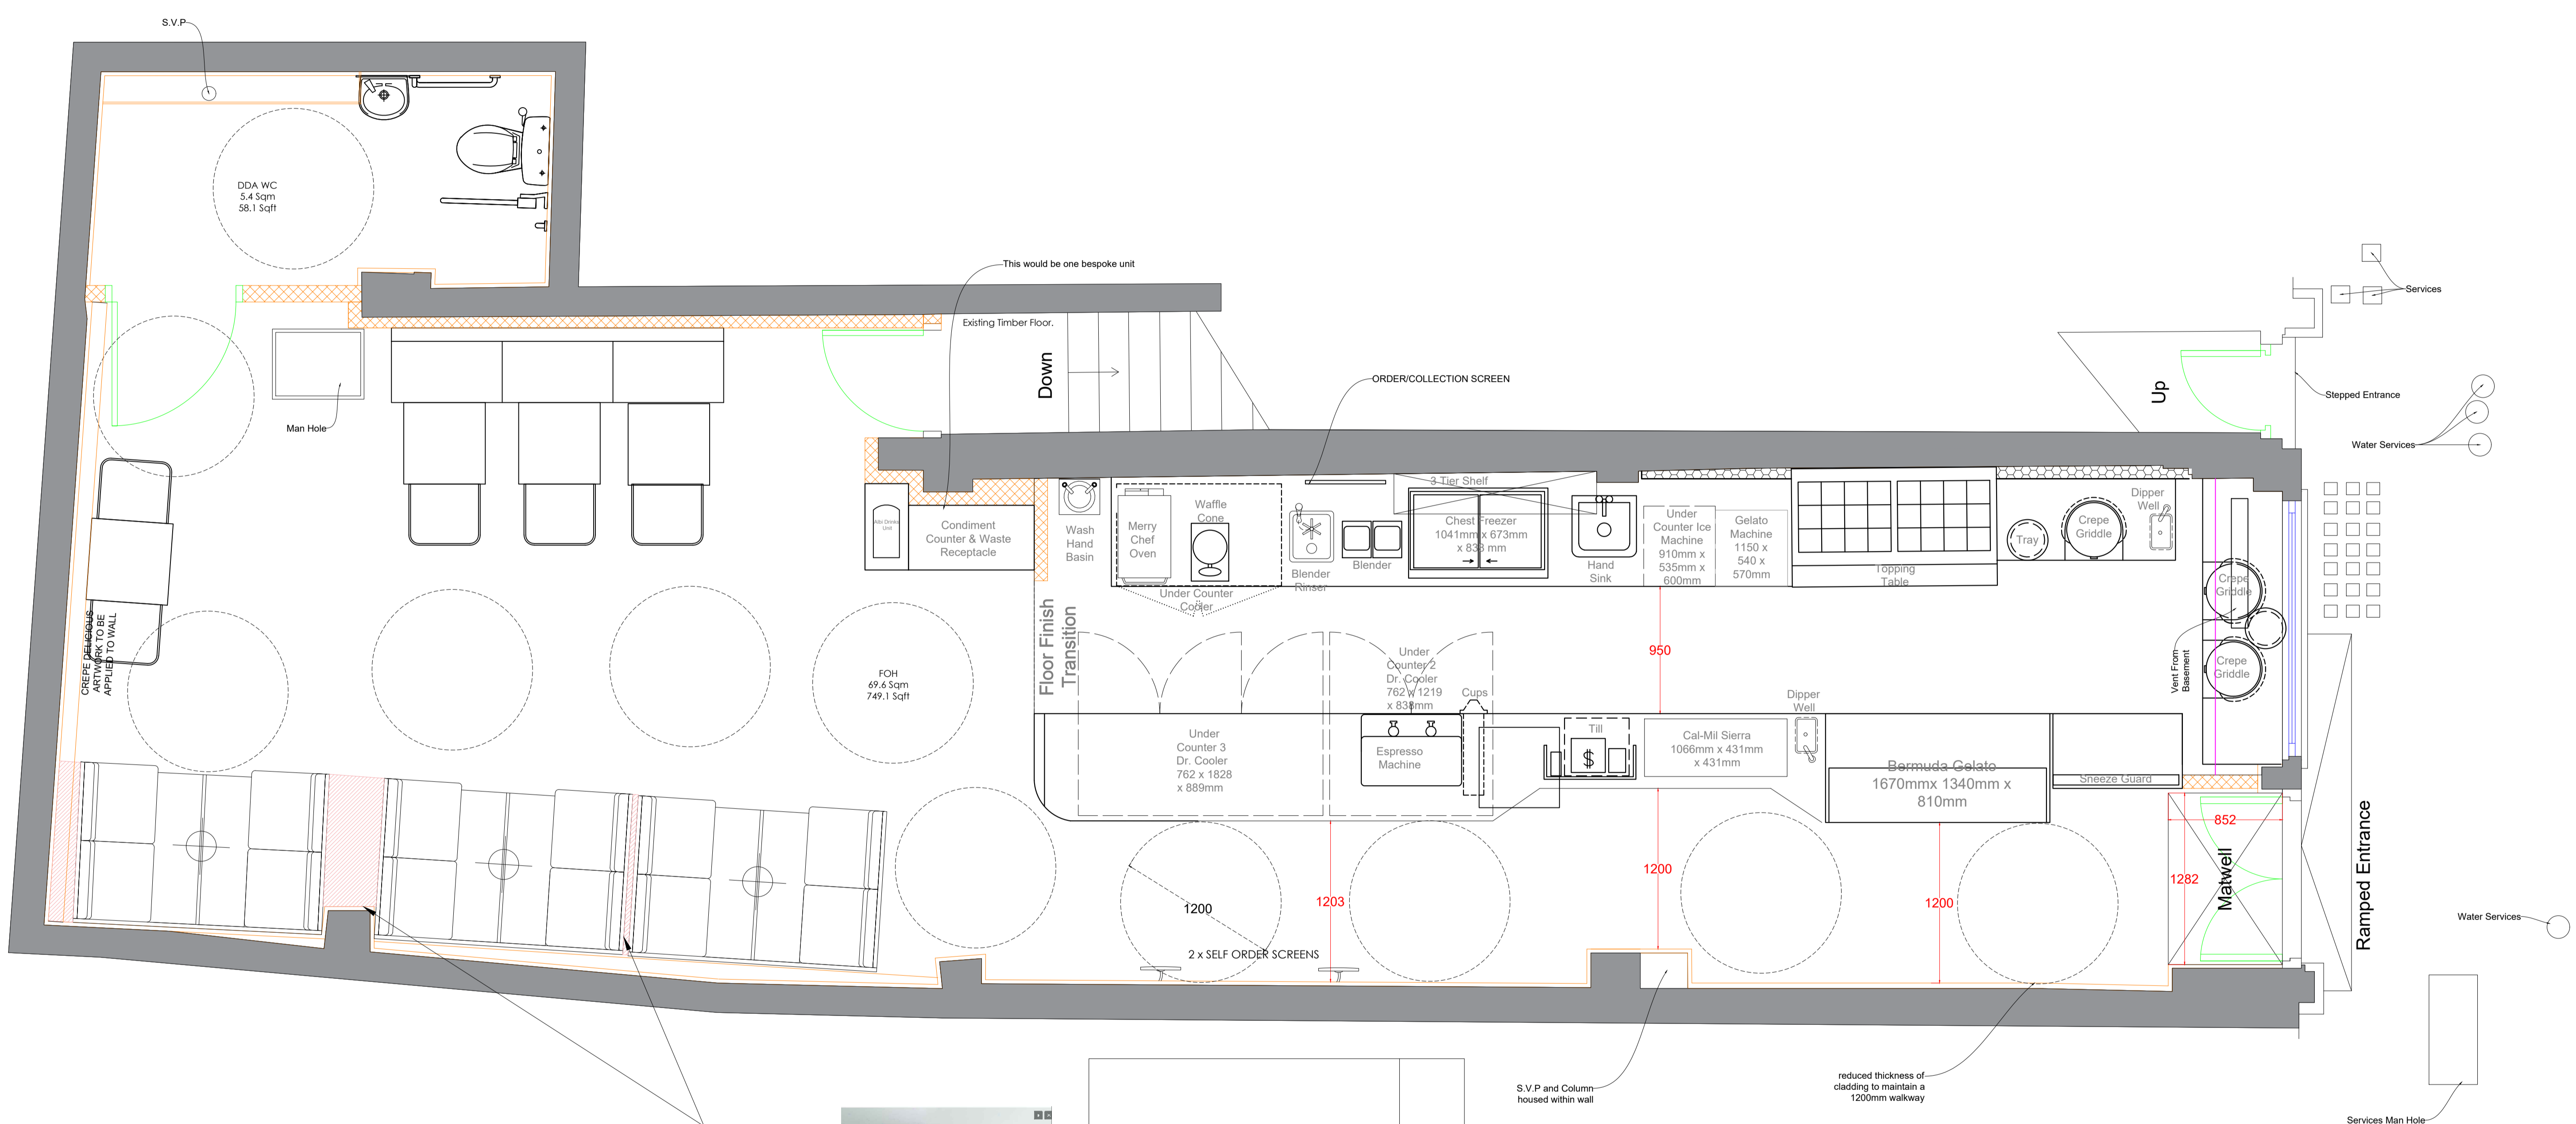


TOTAL SEAT COUNT - 20

SOLID WALLS 

NEW PARTITION WALLS 

Proposed Ground Floor
Scale 1:25 @ A1

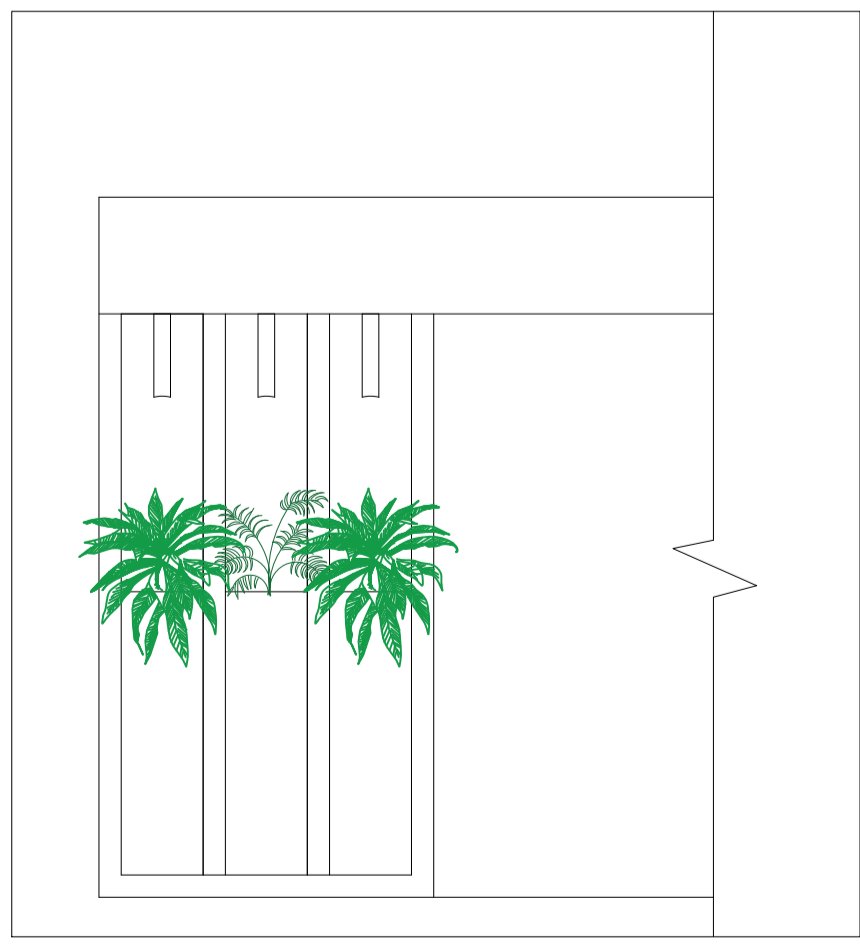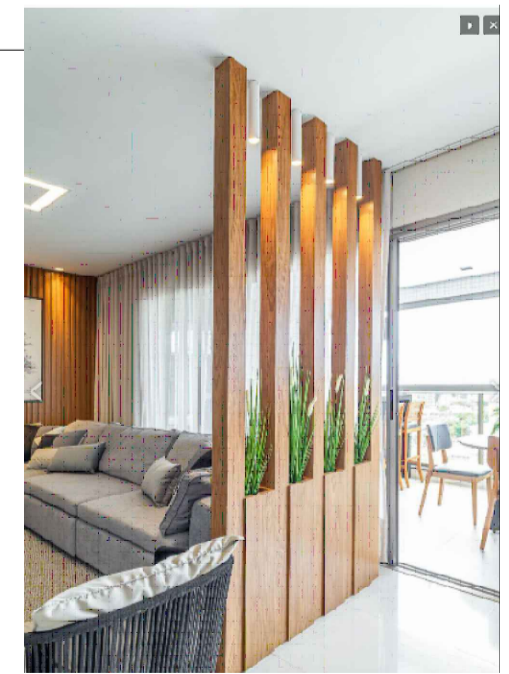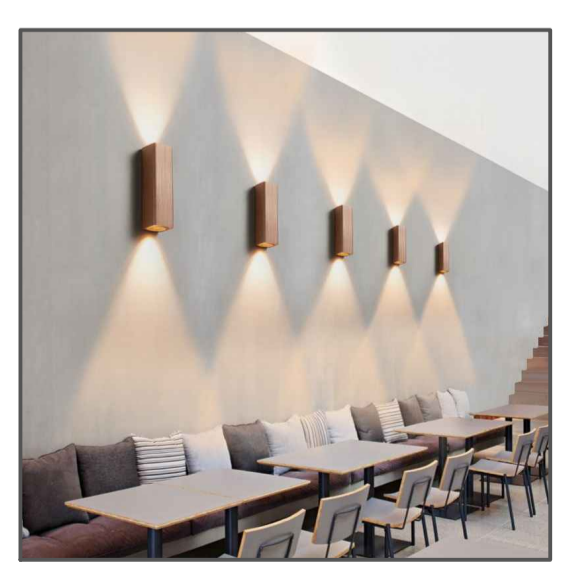


PROJECT: CREPE DELICIOUS

ADDRESS:
89 LEATHER LANE
CENTRAL LONDON
EC1N 7TS

PROPOSED
GROUND
FLOOR GA

4.1 1:50@A1

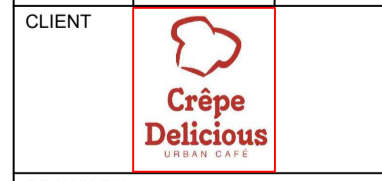

DRAWN BY

Retail Design Solutions (Company) Ltd
The Mill Store, Foundry Lane, Earls
Colne, Essex, CO6 2SB
Tel. 01787 224878