

PLANNING APPLICATION

DUE TO ERRORS IN REPROGRAPHIC PROCESSES IT IS NOT RECOMMENDED THAT YOU SCALE FROM THIS DRAWING.

SETTING OUT TO BE AGREED ON-SITE WITH THE PROJECT SUPERVISOR.

ALL DIMENSIONS ARE TO BE VERIFIED ON-SITE BY THE GENERAL CONTRACTOR. ANY DISCREPANCIES BETWEEN THIS DRAWING AND OTHER INFORMATION TO BE REPORTED IMMEDIATELY TO THE PROJECT SUPERVISOR AND REFERRED TO MENS ET MANUS LTD.

MENS ET MANUS LTD
1a Beethoven street
London W10 4LG
+44 7919 417531
heidi@mensetmanus.co.uk

COPYRIGHT NOTE :
MENS ET MANUS LTD. EXPRESSLY RESERVES THE COMMON LAW COPYRIGHT AND OTHER PROPERTY RIGHTS IN THESE PLANS. THESE PLANS ARE NOT TO BE REPRODUCED IN ANY MANNER, NOR ARE THEY TO BE ASSIGNED TO ANY THIRD PARTY WITHOUT FIRST OBTAINING THE EXPRESSED WRITTEN PERMISSION AND CONSENT OF MENS ET MANUS, LTD.

PL REV	MEM	28/04/21	B
PL REV	MEM	20/03/21	A
P.A.	MEM	18/11/20	

DESCRIPTION	BY	DATE	REVISION
-------------	----	------	----------

PROJECT
55 PRINCESS ROAD
LONDON
NW1 8JS

CLIENT
LARYSA KWINTKIEWICZ &
RAJESH CHANDY


DRAWING NAME
APPROVED SECTIONS
ISSUE FOR
PLANNING APPLICATION

SCALE
1:50 @ A1


REVISION B **DATE** 28/04/2021

DRAWING NUMBER

A-08

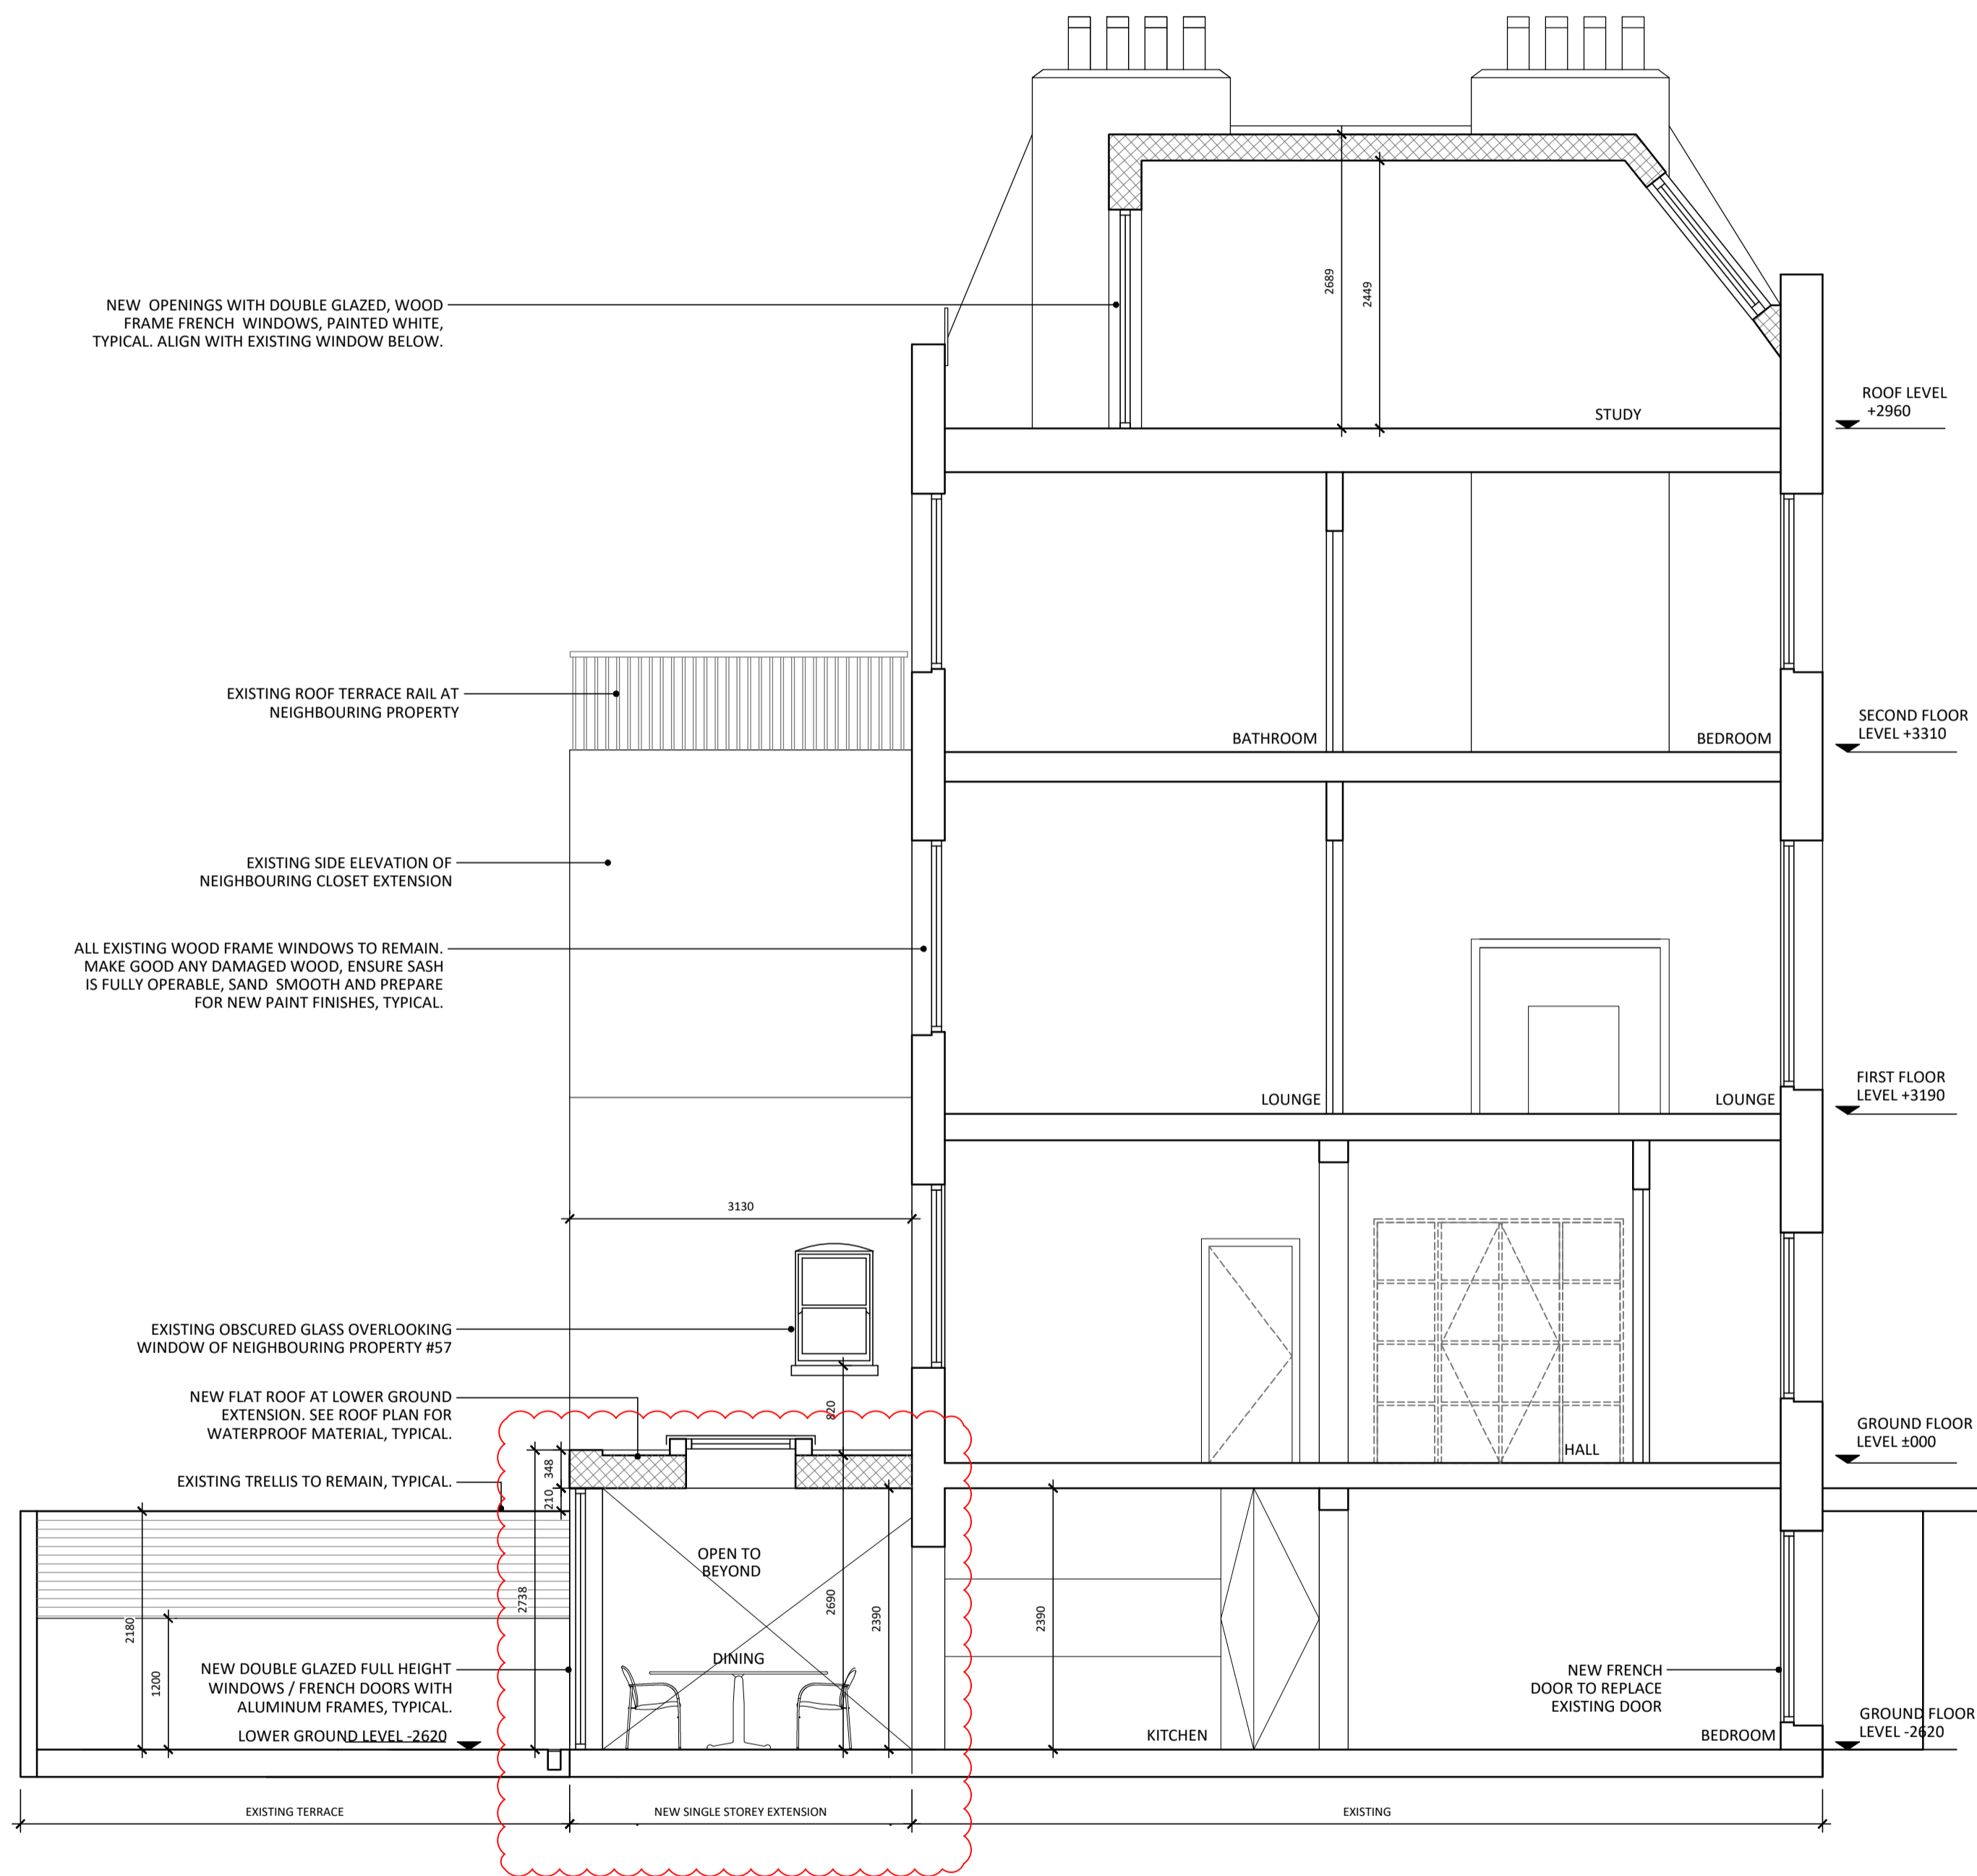

01 APPROVED LONG SECTION
A-08 1:50 @ A1

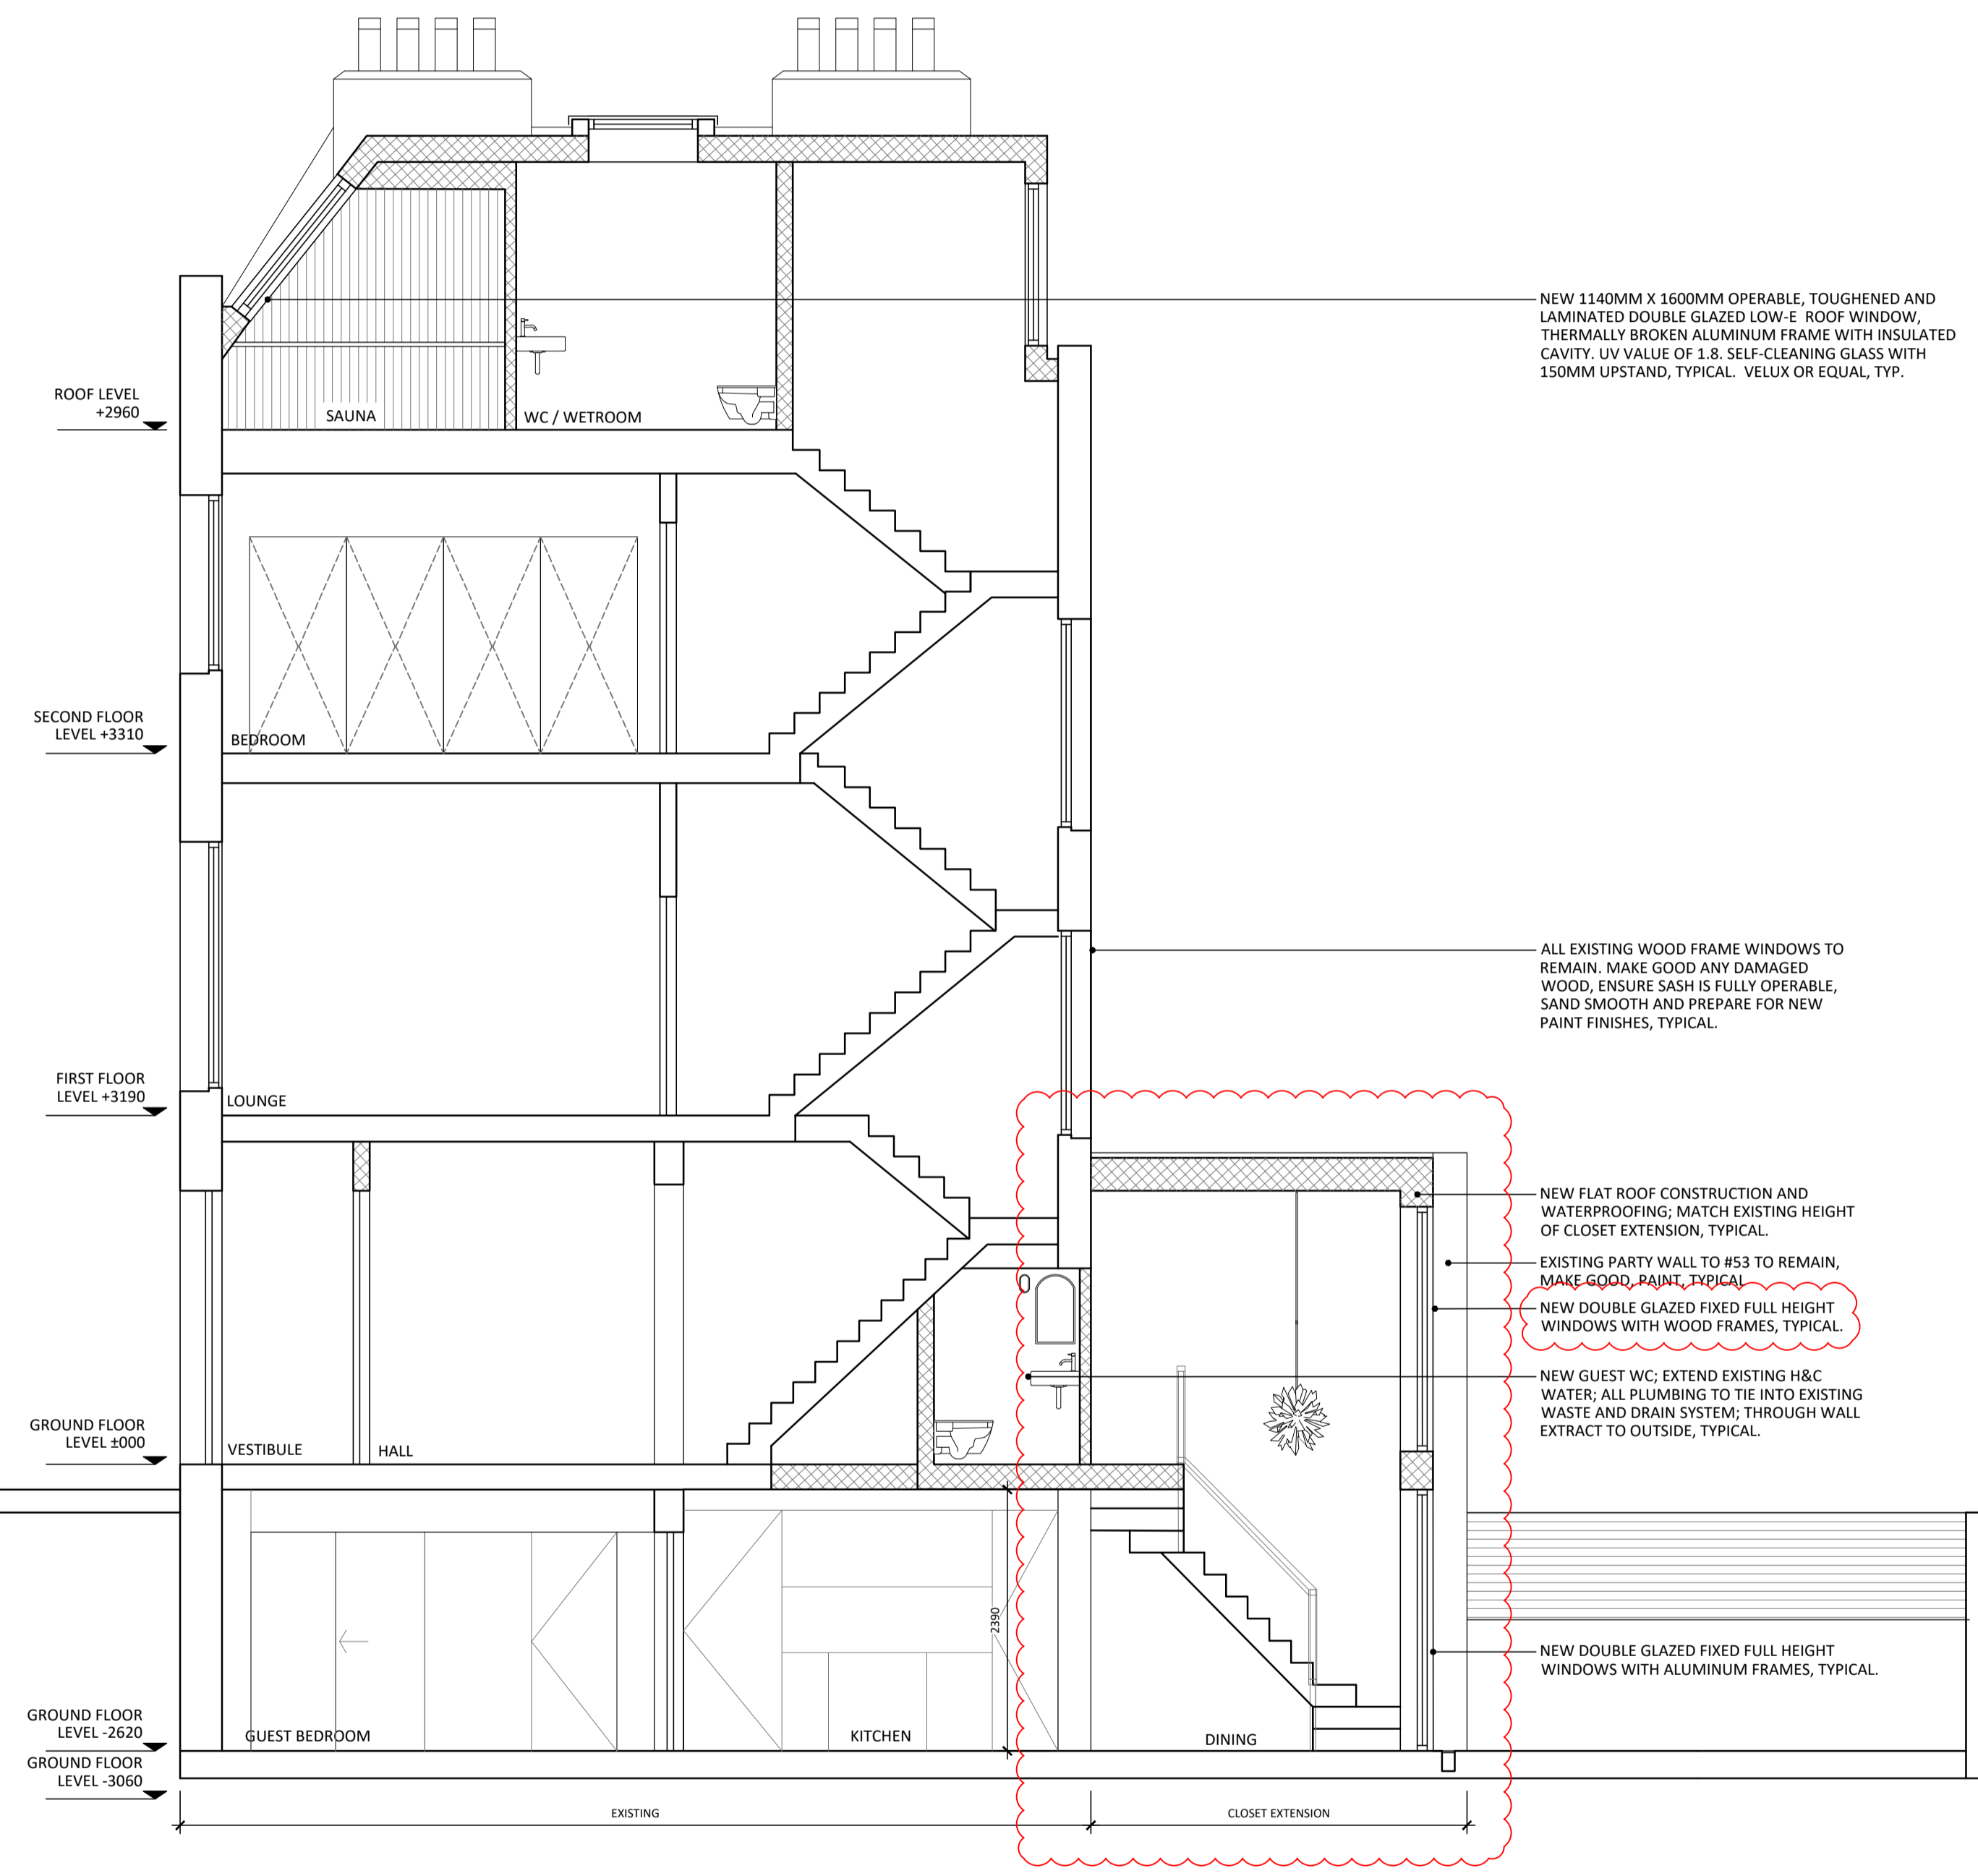

02 APPROVED LONG SECTION
A-08 1:50 @ A1