

PLANNING APPLICATION

DUE TO ERRORS IN REPROGRAPHIC PROCESSES IT IS NOT RECOMMENDED THAT YOU SCALE FROM THIS DRAWING.

SETTING OUT TO BE AGREED ON-SITE WITH THE PROJECT SUPERVISOR.

ALL DIMENSIONS ARE TO BE VERIFIED ON-SITE BY THE GENERAL CONTRACTOR. ANY DISCREPANCIES BETWEEN THIS DRAWING AND OTHER INFORMATION TO BE REPORTED IMMEDIATELY TO THE PROJECT SUPERVISOR AND REFERRED TO MENS ET MANUS LTD.

MENS ET MANUS LTD
 1a Beethoven street
 London W10 4LG
 +44 7919 417531
 heidi@mensetmanus.co.uk

COPYRIGHT NOTE :
 MENS ET MANUS LTD. EXPRESSLY RESERVES THE COMMON LAW COPYRIGHT AND OTHER PROPERTY RIGHTS IN THESE PLANS. THESE PLANS ARE NOT TO BE REPRODUCED IN ANY MANNER, NOR ARE THEY TO BE ASSIGNED TO ANY THIRD PARTY WITHOUT FIRST OBTAINING THE EXPRESSED WRITTEN PERMISSION AND CONSENT OF MENS ET MANUS, LTD.

PL REV	MEM	28/04/21	B
PL REV	MEM	20/03/21	A
P.A	MEM	18/11/20	
DESCRIPTION	BY	DATE	REVISION

PROJECT
 55 PRINCESS ROAD
 LONDON
 NW1 8JS

CLIENT
 LARYSA KWINTKIEWICZ &
 RAJESH CHANDY


DRAWING NAME
 AMENDED SECTIONS
ISSUE FOR
 PLANNING APPLICATION

SCALE
 1:50 @ A1


REVISION **DATE**
 C 31/05/2022

DRAWING NUMBER

A-8A

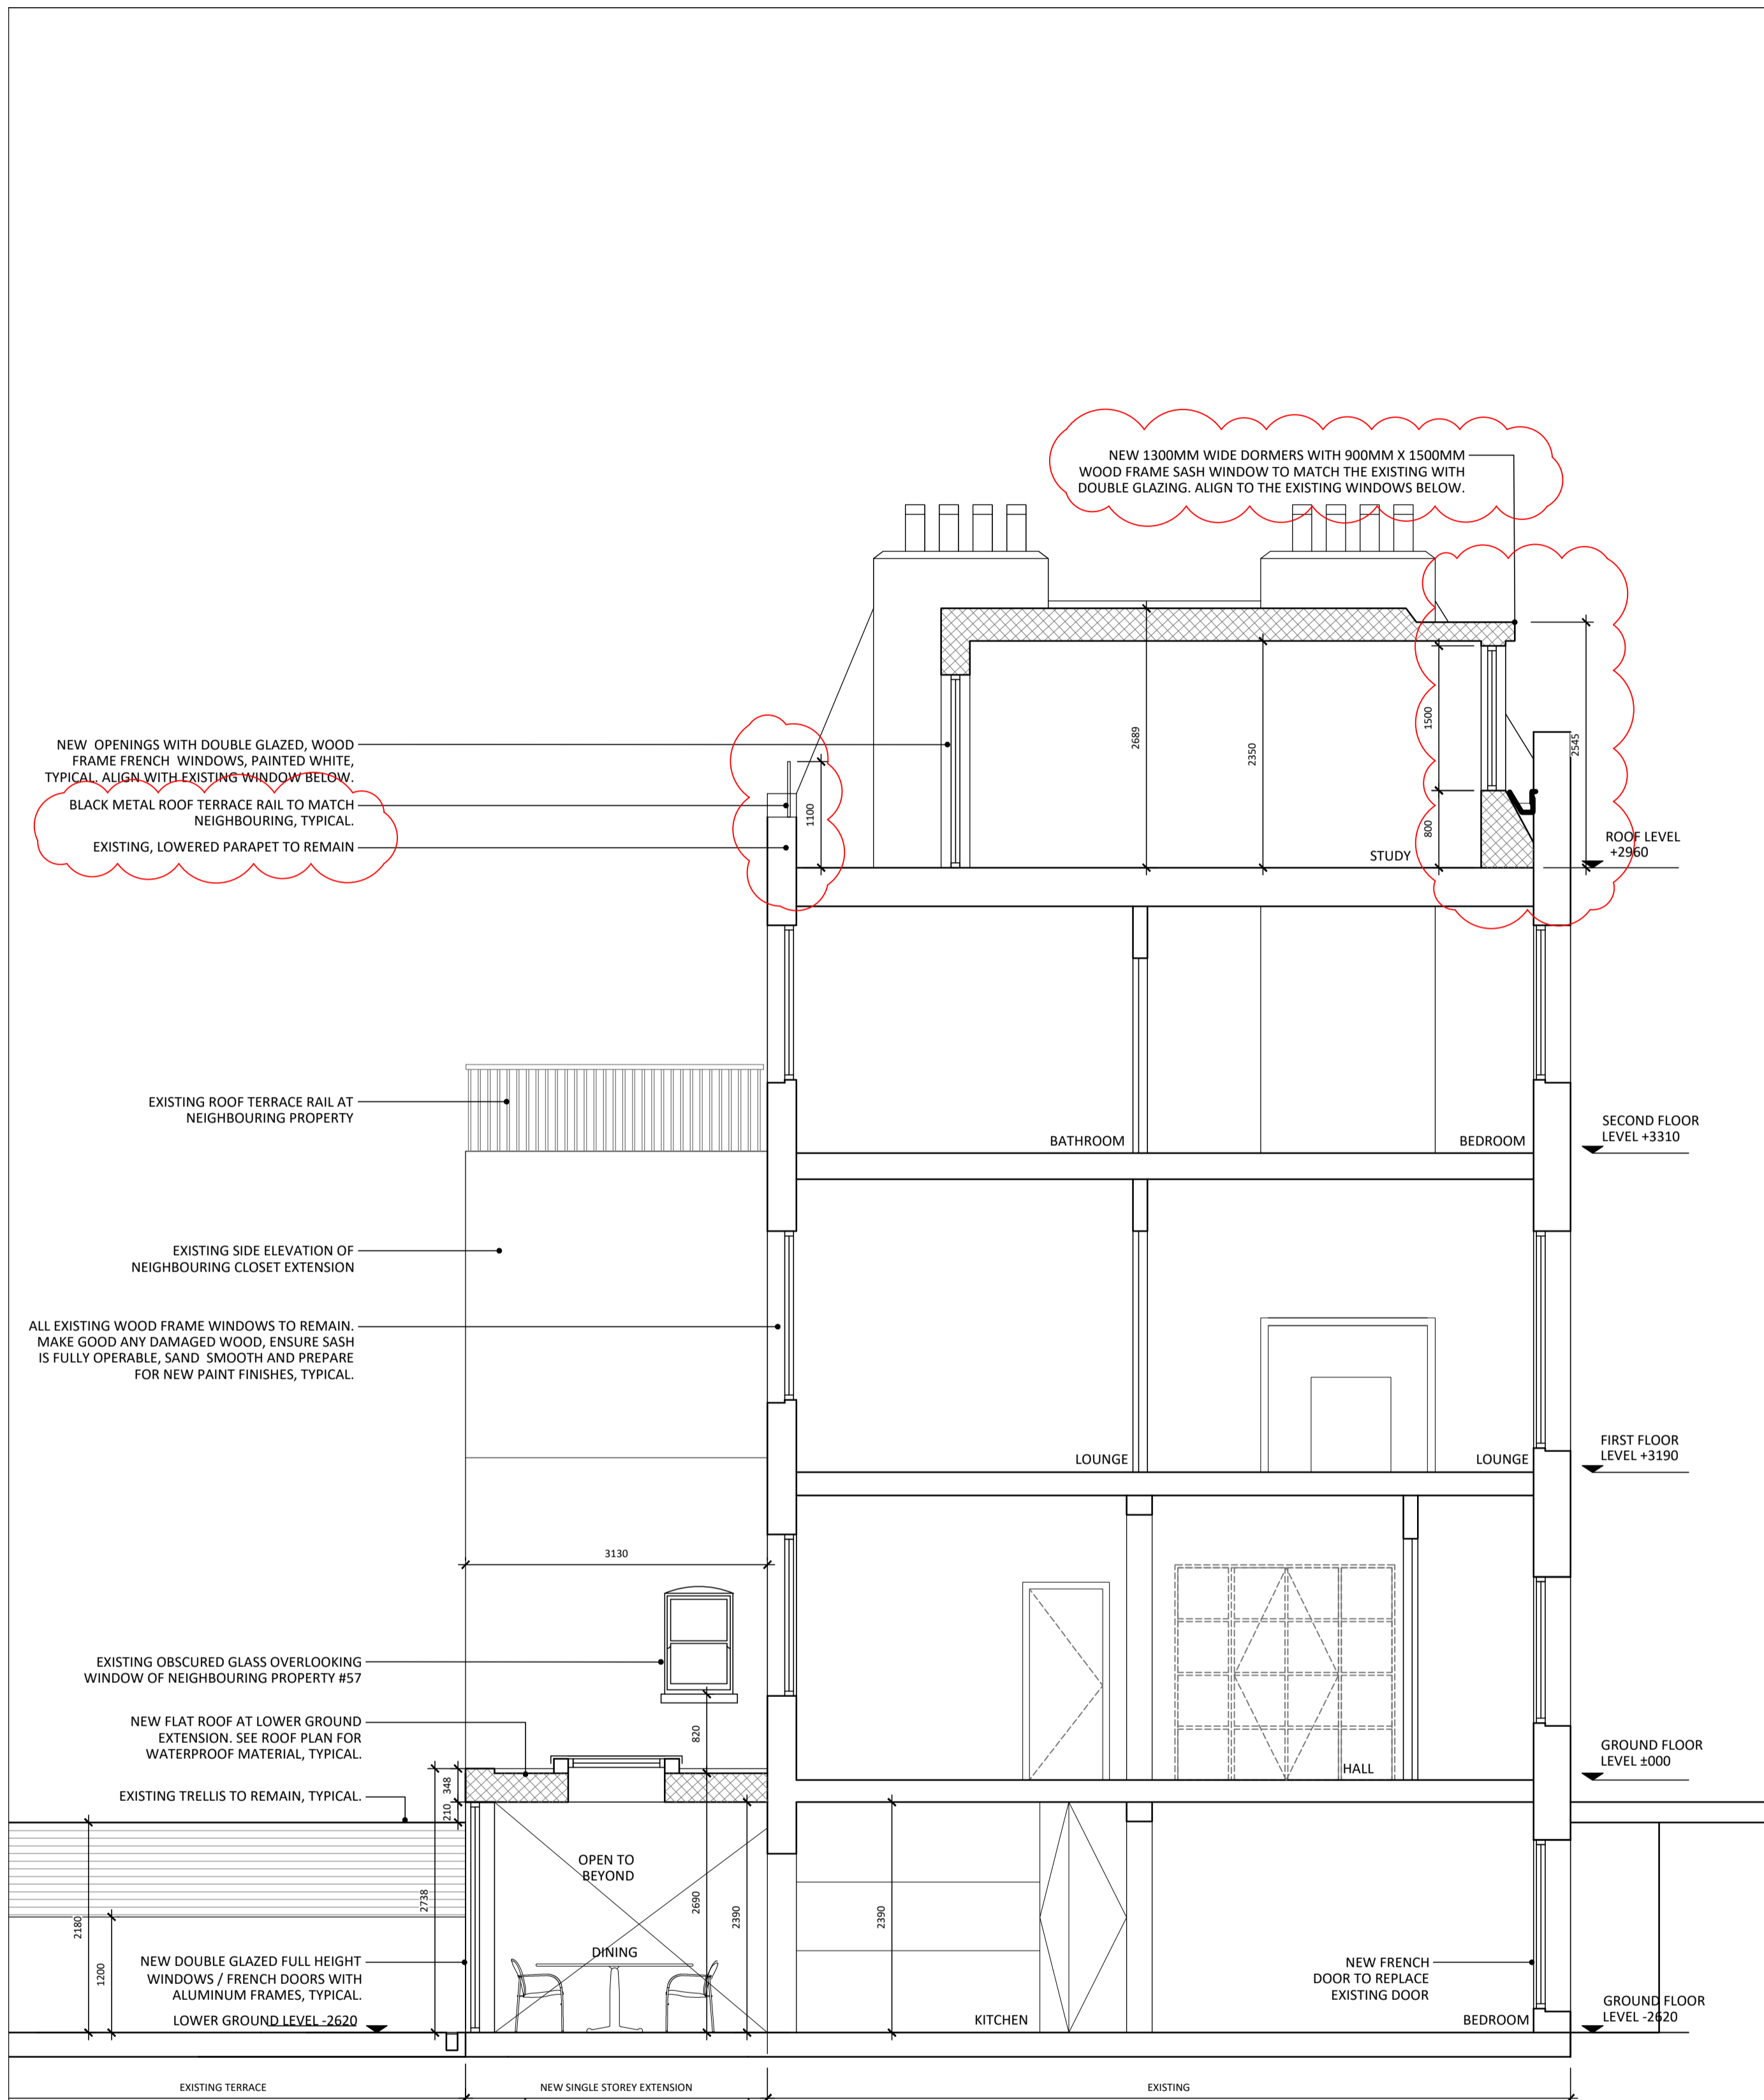

01 AMENDED LONG SECTION
 A-8A 1:50 @ A1

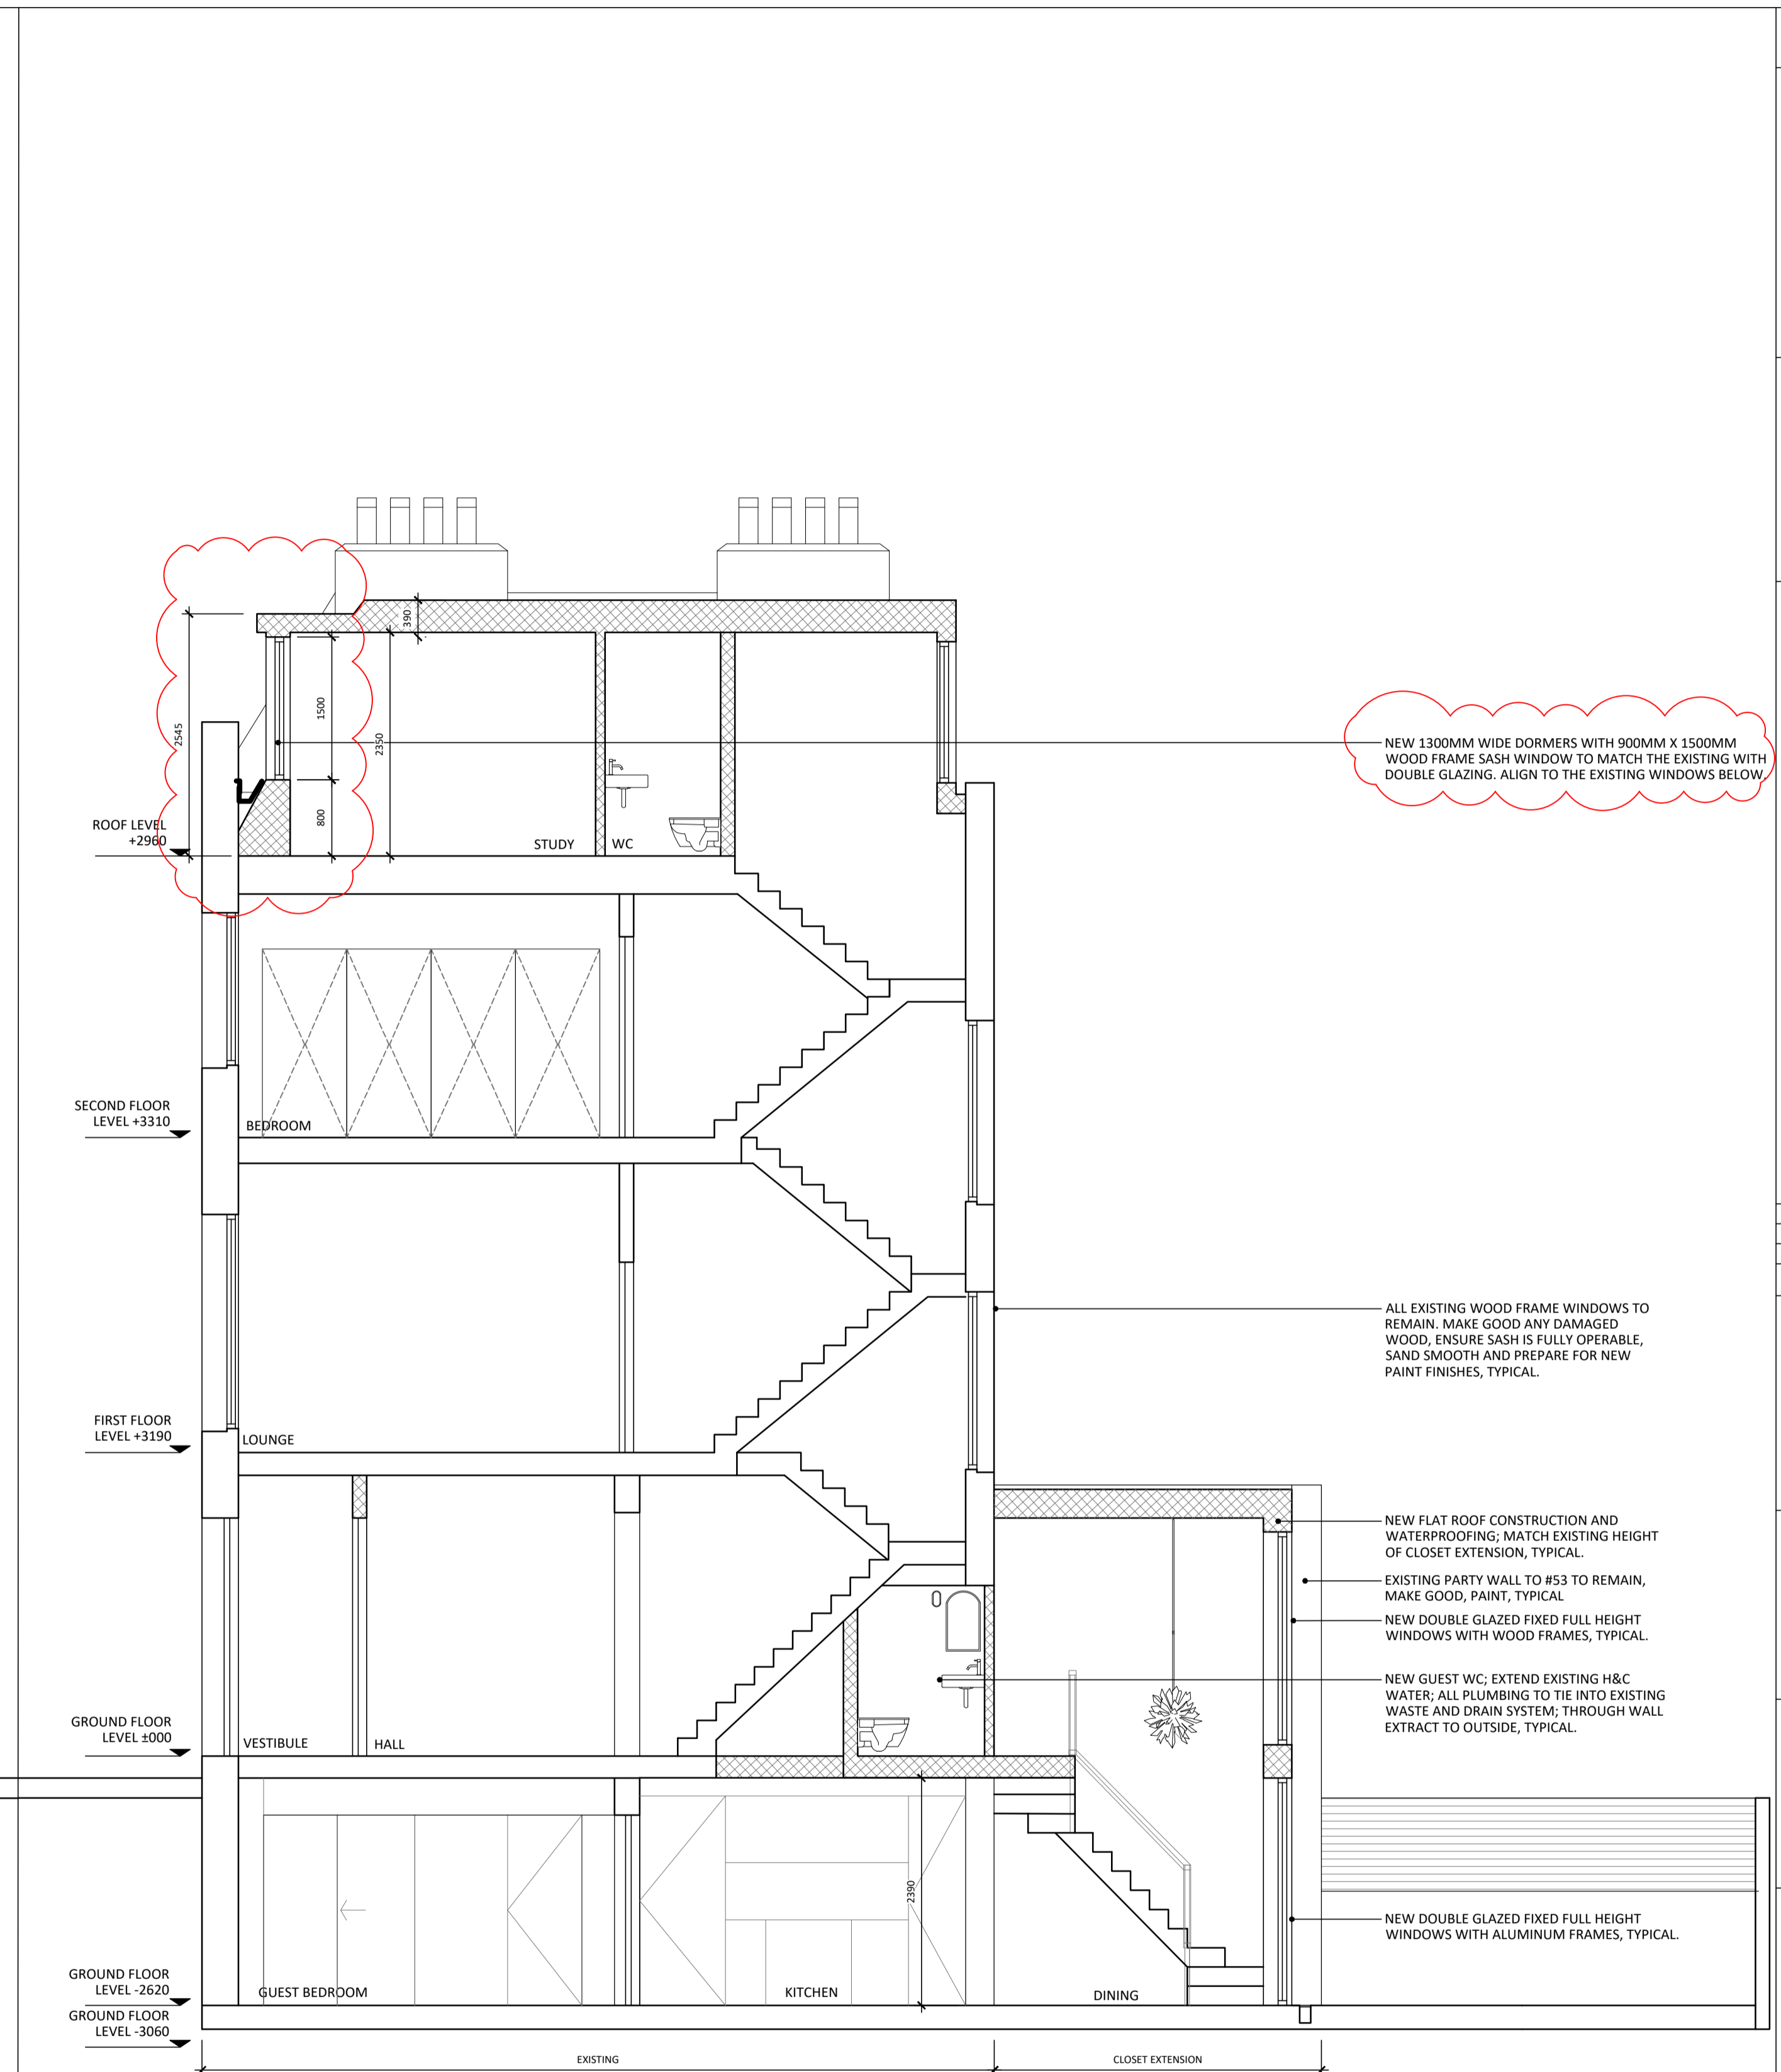

02 AMENDED LONG SECTION
 A-8A 1:50 @ A1