



SECTION A-A VERTICAL SECTION

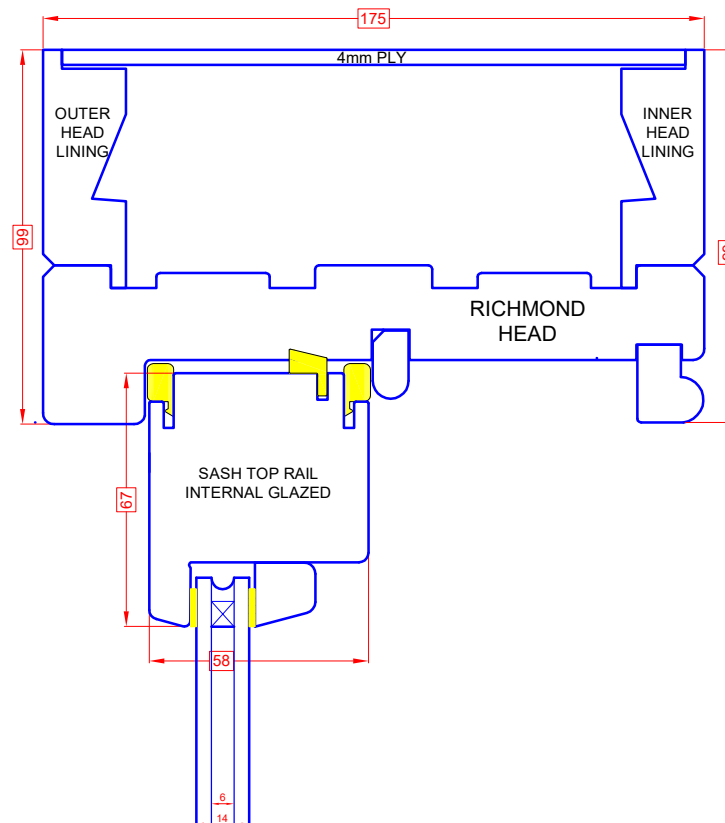


SECTION B-B HORIZONTAL SECTION

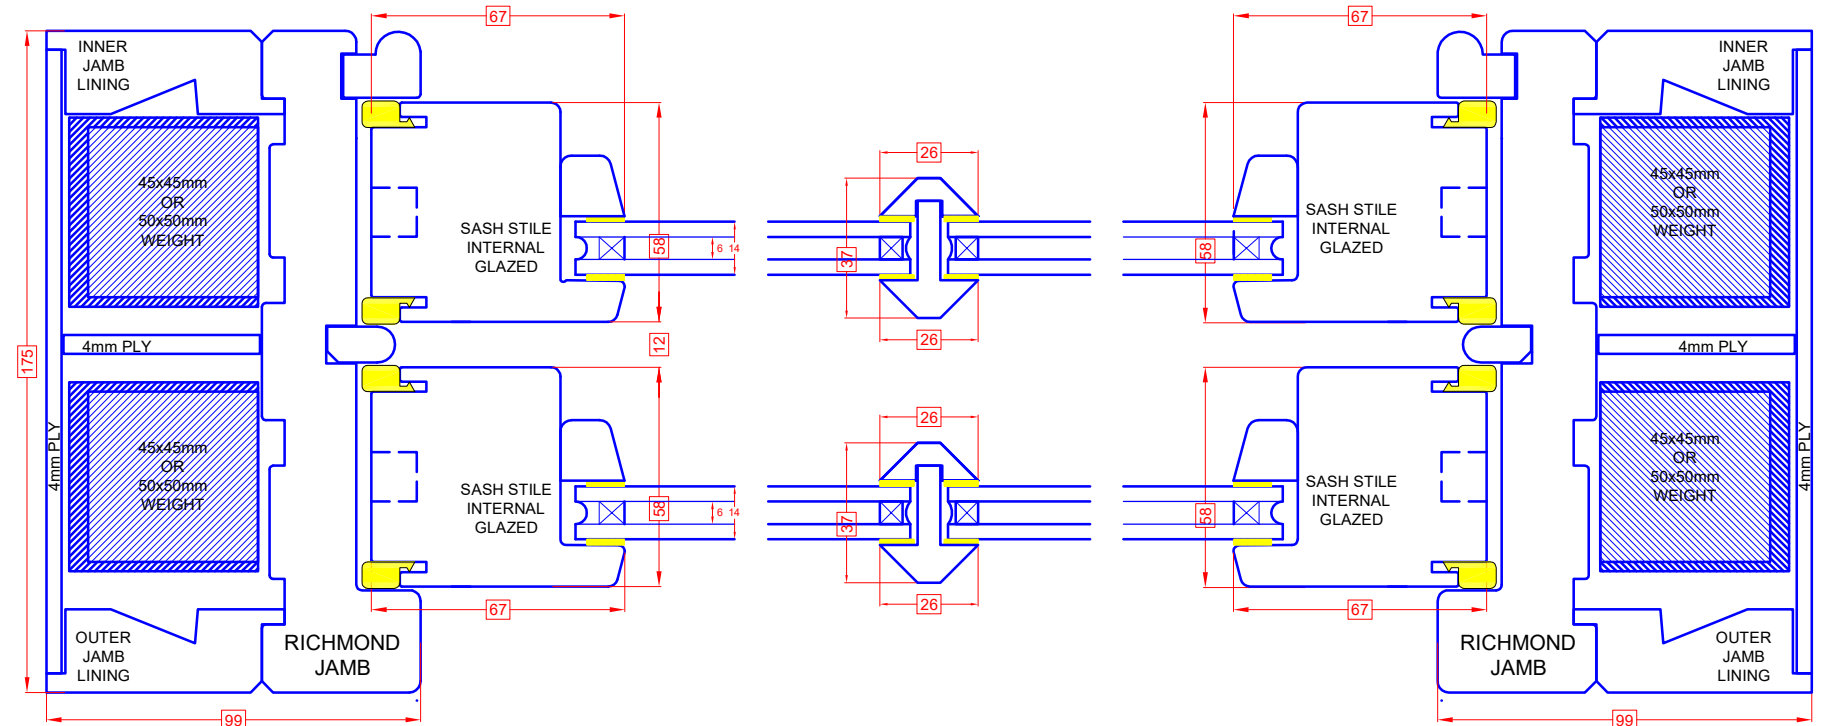


RICHMOND (VERTICAL SLIDE) WEIGHTS & PULLEY OPERATION (INSIDE GLAZED) WINDOW - 1 to 2 SECTIONS (SLIMLINE GLASS UNITS & SOLID GLAZING BAR OPTIONS)

STANDARD CONFIGURATION (WITHOUT EXTENDED SASH FEATURE HORN)

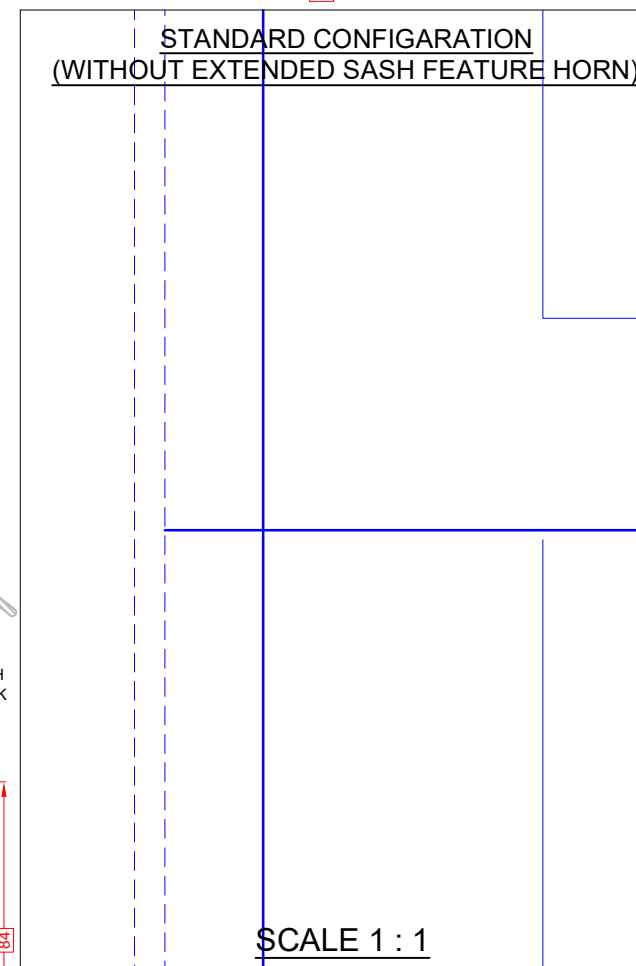


SCALE 1 : 1

TYPICAL ELEVATION

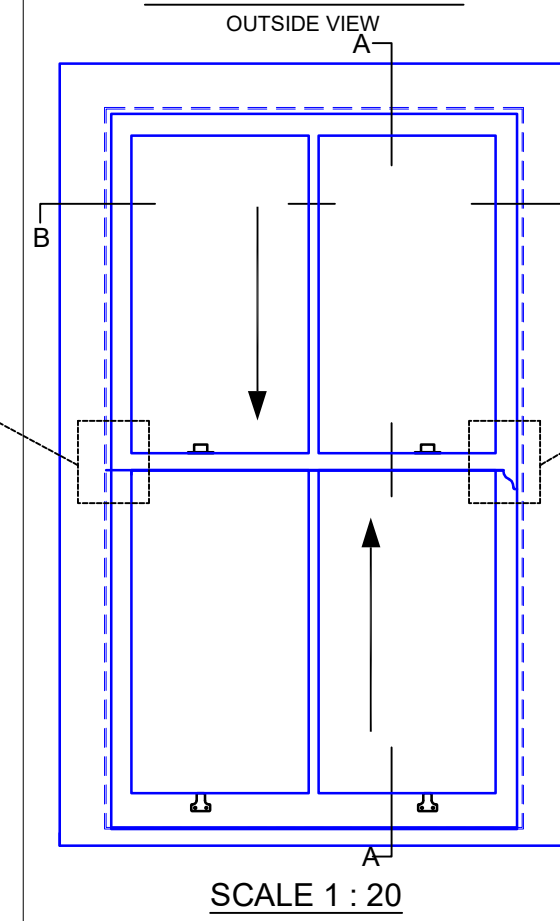


SCALE 1 : 20

EXTENDED SASH FEATURE HORN DETAIL

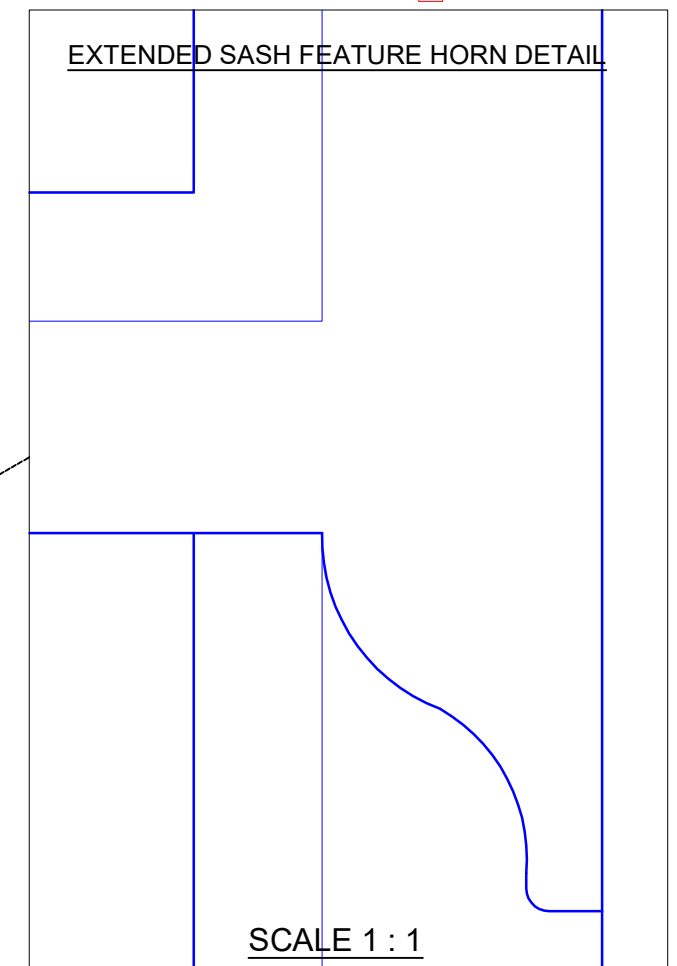

SCALE 1 : 1

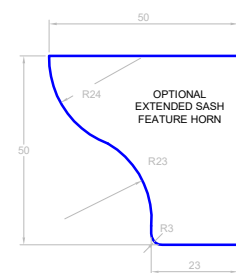

FITCH CATCH

SASH HOOK

RICHMOND CILL



32 STANDARD WAY
STANDARD WAY BUSINESS PARK
NORTHALLERTON
NORTH YORKSHIRE
DL6 2XA
TEL: 01609 780202
FAX: 01609 779820
WWW.SASHLESS.COM

DRAWING No:
TITLE:
PROJECT:
SCALE @ A3

20923D02

RICHMOND (VERTICAL SLIDE) WEIGHTS & PULLEY OPERATION
(INSIDE GLAZED) WINDOW - 1 to 2 SECTIONS
10 Milton Road, SE24 0NP

DATE: 21/02/22 DRAWN BY: SP

REV: