


**1 - NEW WINDOW - JAMB DETAIL.**

Scale 1:5

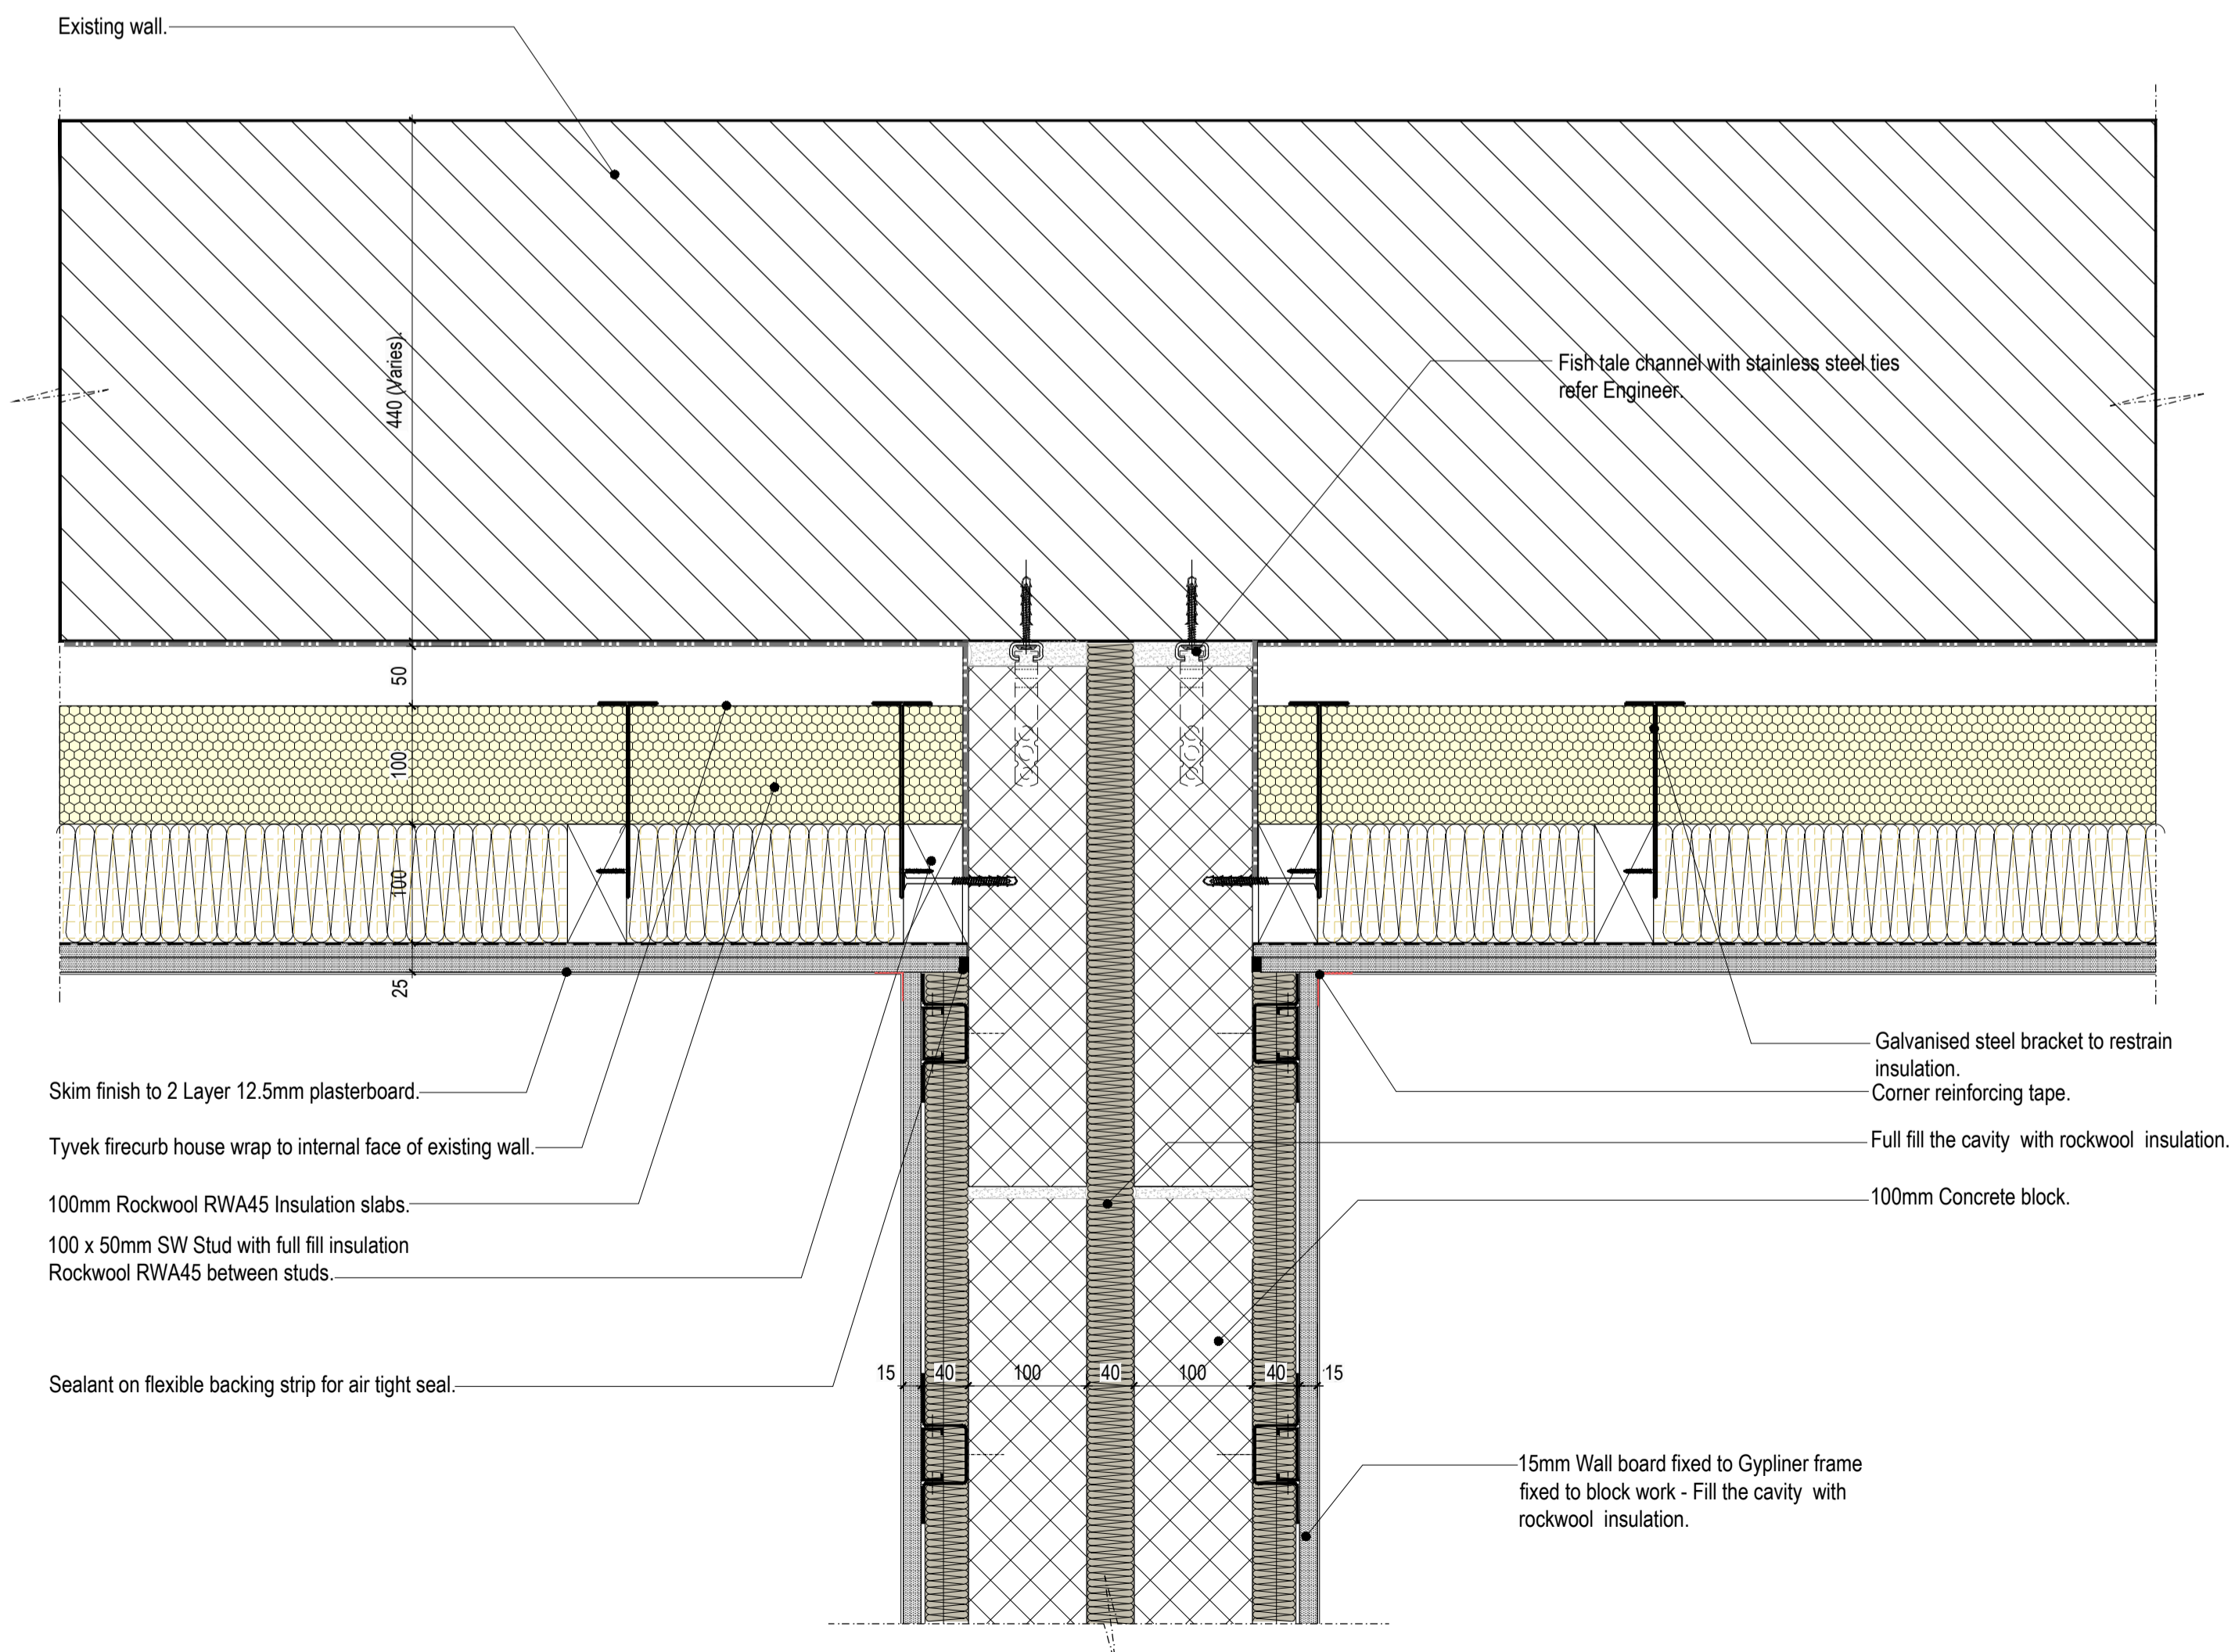

**2 - PARTY WALL / EXTERNAL WALL JUNCTION.**

Scale 1:5



Key Plan

C1	24.11.21	df	Issued for Construction.
P1	10.11.21	df	Preliminary issue.

Revision History

**hunters**

Space One Beakon Road  
London W8 5EA  
T 020 8237 6200  
F 020 8741 2814  
mail@hunters.co.uk  
www.hunters.co.uk

**Block C - External Wall Detail**  
WALL PLAN DETAILS.

Status: **S2 - For Information**

hunters project number:	client project number:	scale:	drawn by:	checked by:
M9020	HNCC	1:5	DF	PG

drawing title:  
**HNCC-HUN-07-ZZ-DR-A-41-71105**

revision	date
<b>C1</b>	09.11.2021

All drawings are to be printed in colour.

file ref: HNCC-HUN-07-ZZ-DR-A-41-7105 rev P1.dwg

Use figured dimensions only. All levels and dimensions to be checked on site. This drawing is to be read in conjunction with all other relevant drawings and specifications. Hunters is a trading name of Hunter & Partners Limited. © Hunter & Partners Limited. All rights reserved.