



1- NEW WINDOW - HEAD DETAIL.
Scale 1:5

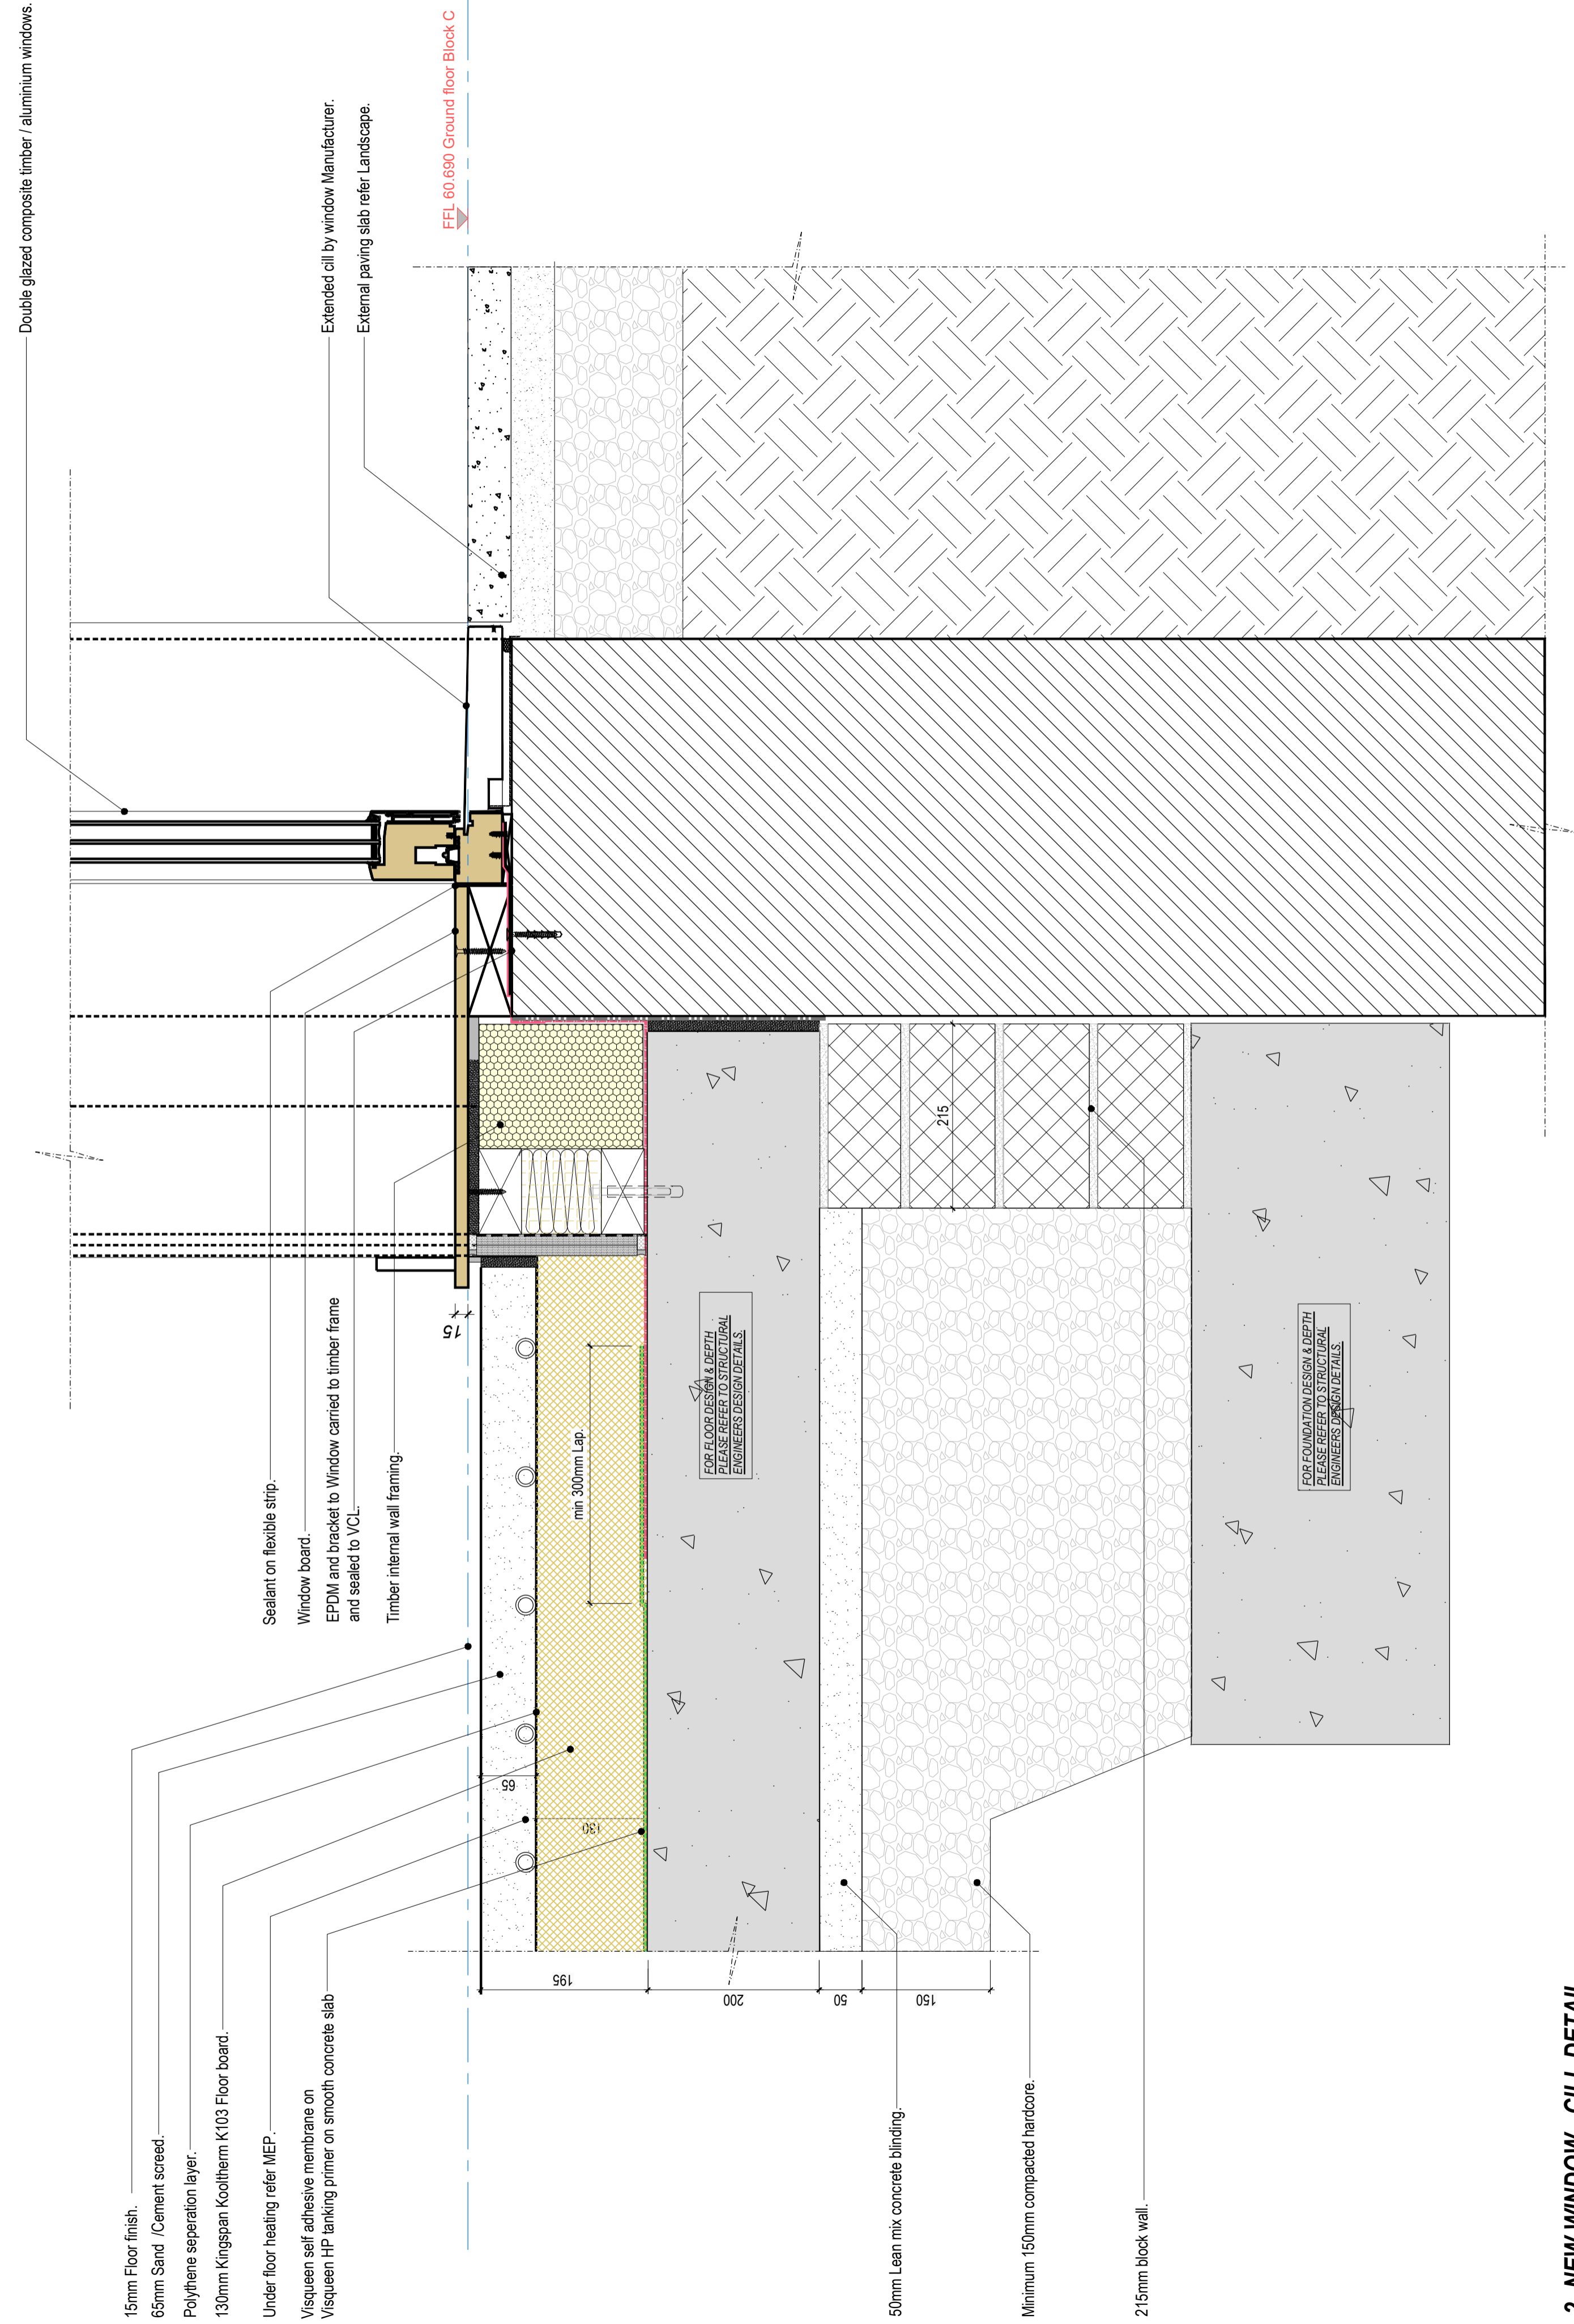

2- NEW WINDOW - CILL DETAIL.
Scale 1:5

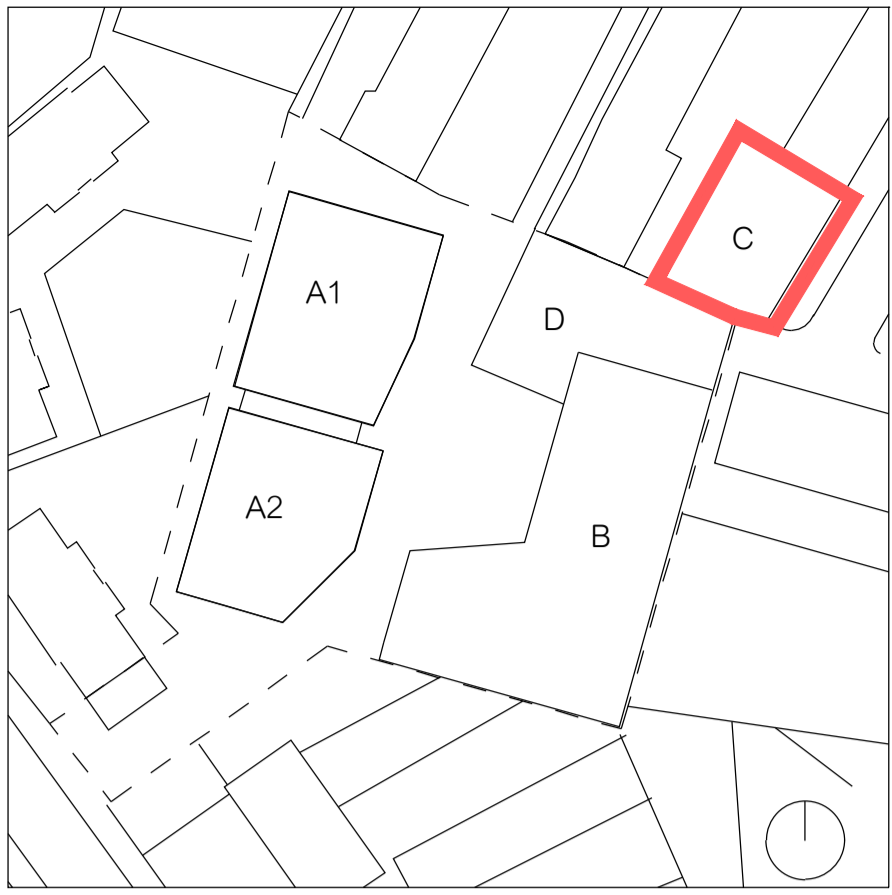

Key Plan

| | | | |
|----|----------|----|--------------------------|
| C1 | 24.11.21 | df | Issued for Construction. |
| P1 | 10.11.21 | df | Preliminary issue. |

Revision History

hunters

Space One Reaction Road
London W8 5EA
T 020 8237 6200
F 020 8741 2914
mail@hunters.co.uk
www.hunters.co.uk

Block C - External Wall Detail
NEW WINDOW SECTION.

Status: **S2 - For Information**

| | | | | |
|-------------------------|------------------------|--------|-----------|-------------|
| hunters project number: | client project number: | scale: | drawn by: | checked by: |
| M9020 | HNCC | 1:5 | DF | PG |

drawing title:
HNCC-HUN-07-ZZ-DR-A-41-71106

| | |
|-----------|------------|
| revision: | date: |
| C1 | 09.11.2021 |

All drawings are to be printed in colour.

file ref: HNCC-HUN-07-ZZ-DR-A-41-7106 rev P1.dwg

Use figured dimensions only. All levels and dimensions to be checked on site. This drawing is to be read in conjunction with all other relevant drawings and specifications. Hunters is a trading name of Hunter & Partners Limited. © Hunter & Partners Limited. All rights reserved.