


Key Plan

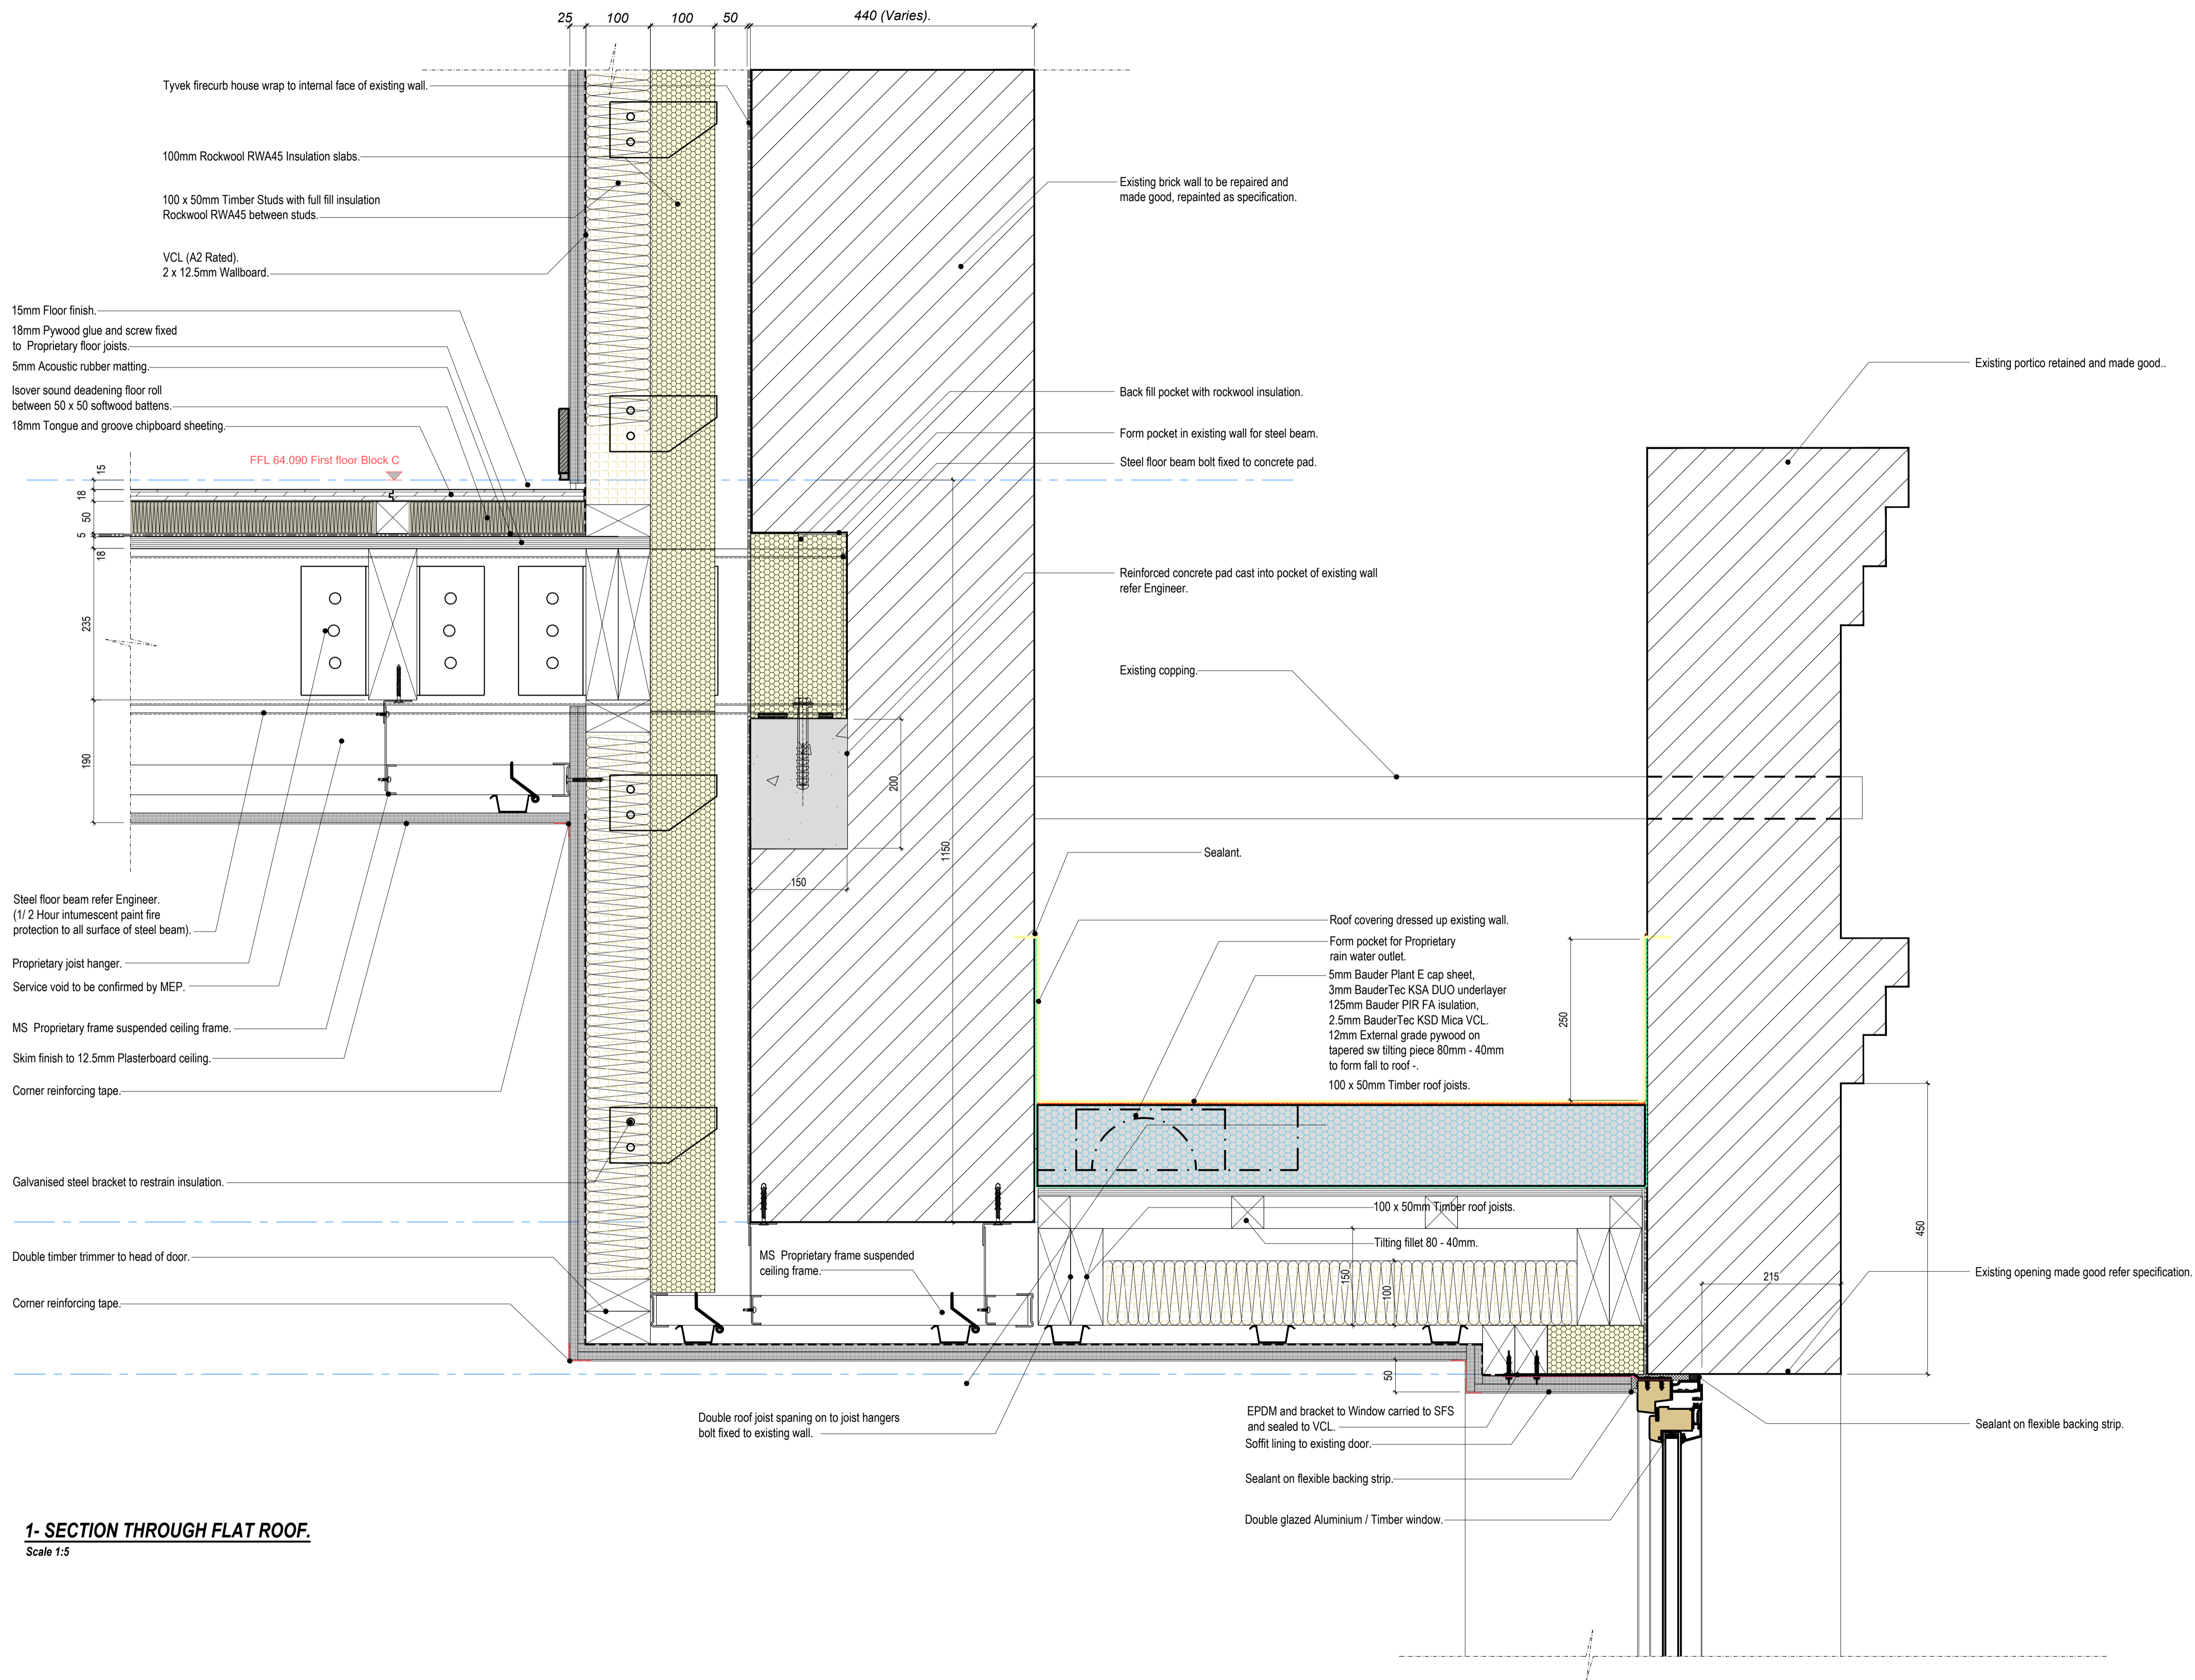

**1- SECTION THROUGH FLAT ROOF.**

Scale 1:5

C1 24.11.21 df Issued for Construction.

Revision History

**hunters**

Space One Beakon Road  
London W8 5EA  
T 020 8237 6200  
F 020 8741 2914  
mail@hunters.co.uk  
www.hunters.co.uk

**Block C - External Wall Detail**  
FLAT ROOF - CROSS SECTION.

Status: S2 - For Information

hunters project number: M9020 client project number: HNCC scale: 1:5 drawn by: DF checked by: PG

drawing title:  
**HNCC-HUN-07-ZZ-DR-A-41-71117**

revision: C1 date: 09.11.2021

All drawings are to be printed in colour.

file ref: HNCC-HUN-07-ZZ-DR-A-41-7117 rev P1.dwg

Use figured dimensions only. All levels and dimensions to be checked on site. This drawing is to be read in conjunction with all other relevant drawings and specifications. Hunters is a trading name of Hunter & Partners Limited. © Hunter & Partners Limited. All rights reserved.