


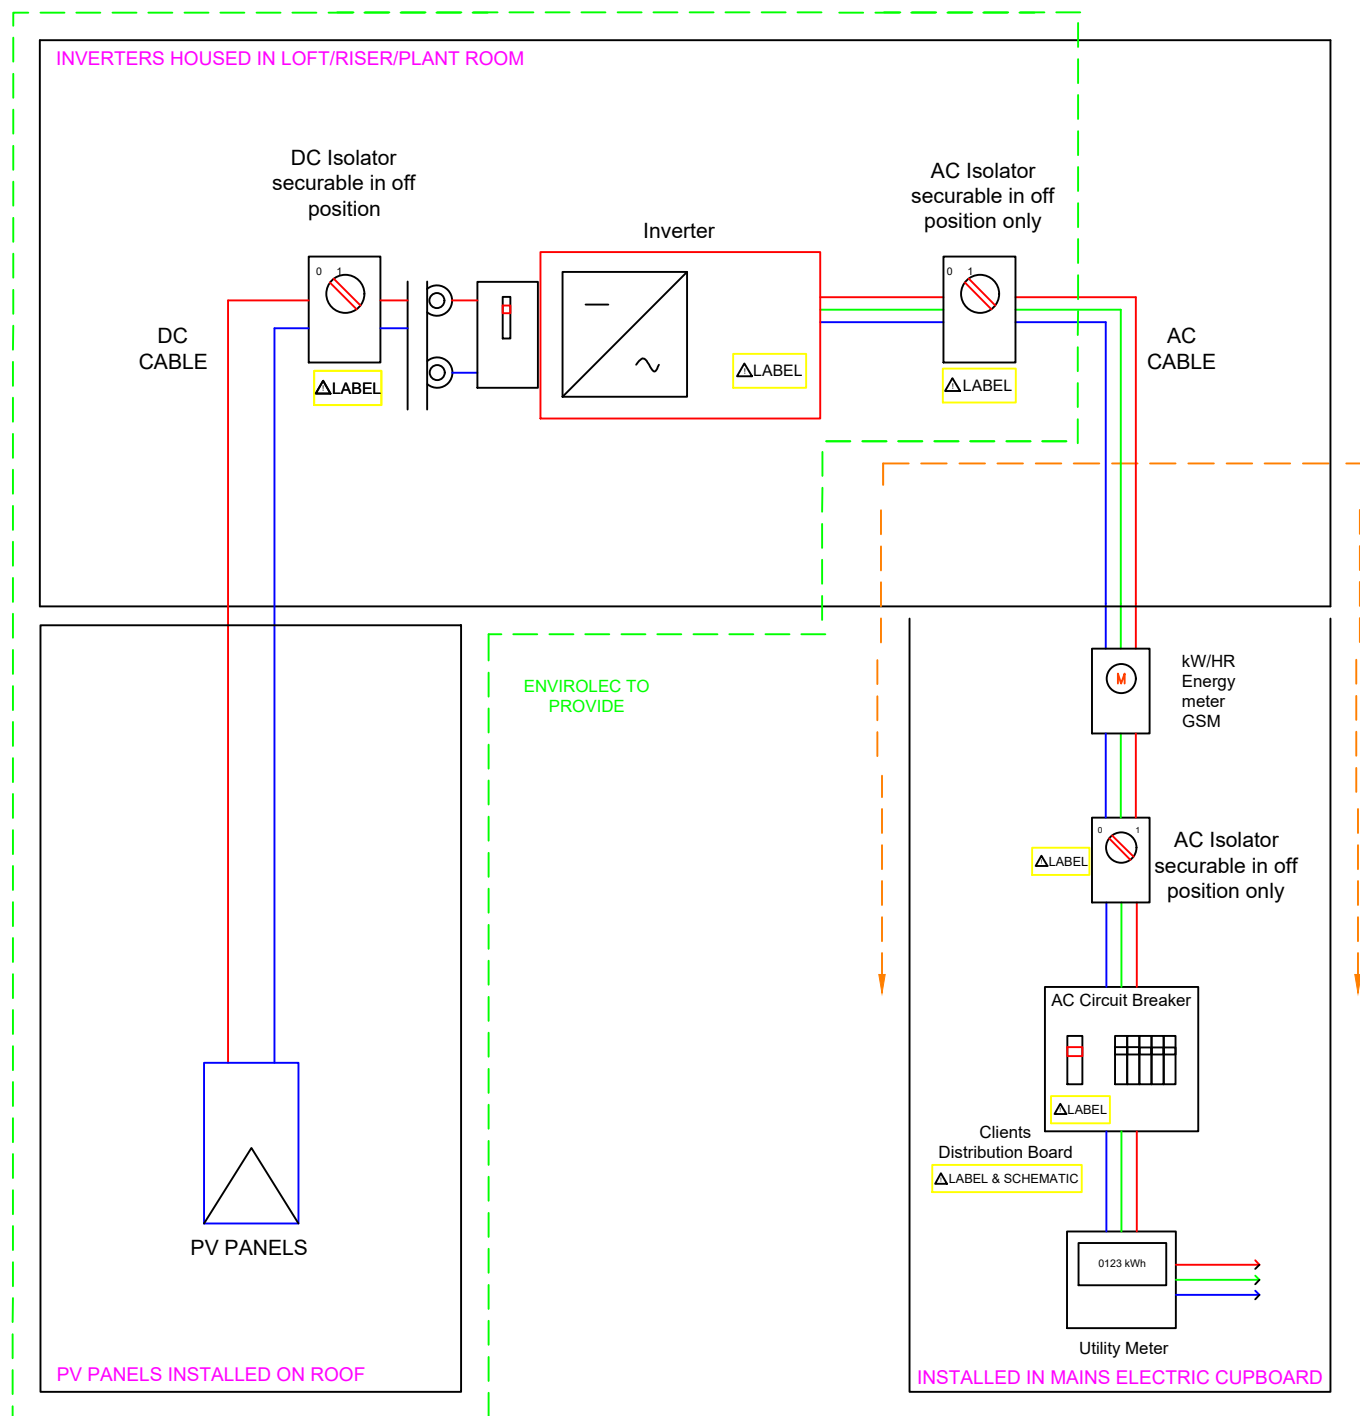

Rev	Date	Description	Drawn
Issue status			
Project			
ENVIROLEC			
GENERAL DETAILS			
Title			
CLIENTS AC DETAIL			
SOLAR PV			
Scale	Designed By	Checked by	Date
NTSOM	MB	JS	SEP'18
Envirolec SES Ltd Unit 2 Hips Lane Chesham Bucks HP8 3TP Email: info@envirolec-ees.co.uk T: 0568 090 0270			
0000	PV	100	INF