



# EXTERNAL VIEW

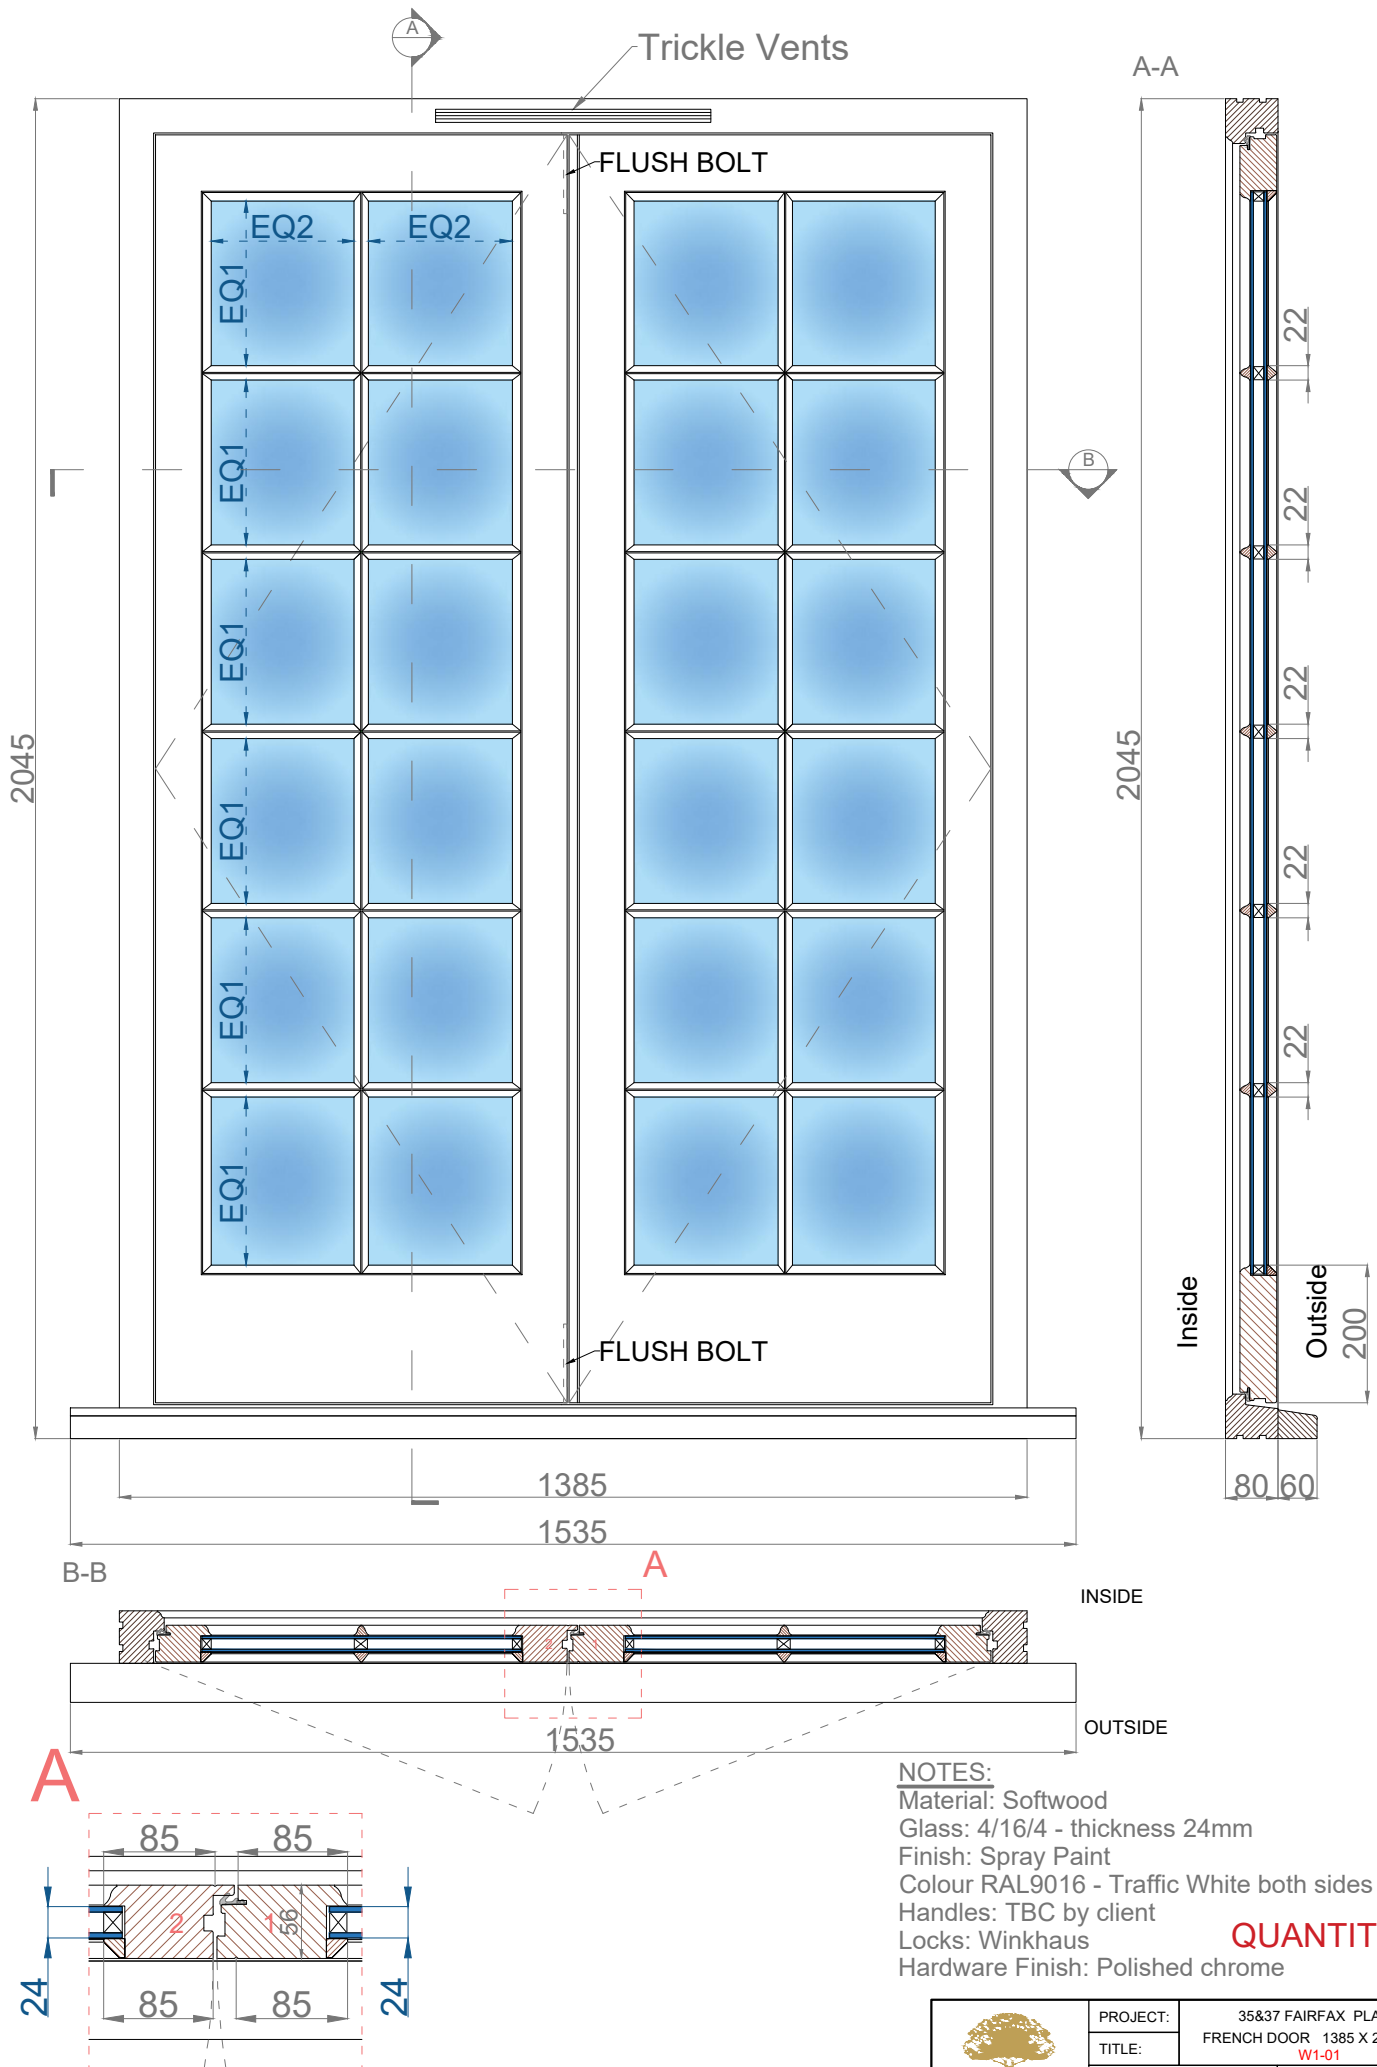

 www.estimus.co.uk	PROJECT:	35&37 FAIRFAX PLACE	
	TITLE:	FRENCH DOOR 1385 X 2045	
DATE:	30.05.2021	Drawn:	K.A.
SCALE:	@ A3	Drawing No.:	06 rev 0