


Do not scale from this drawing. All dimensions to be checked on site. All omissions and discrepancies to be reported to the Architect immediately

This work is copyright and shall not be reproduced or used for any other purpose without the written permission of Squire and Partners.

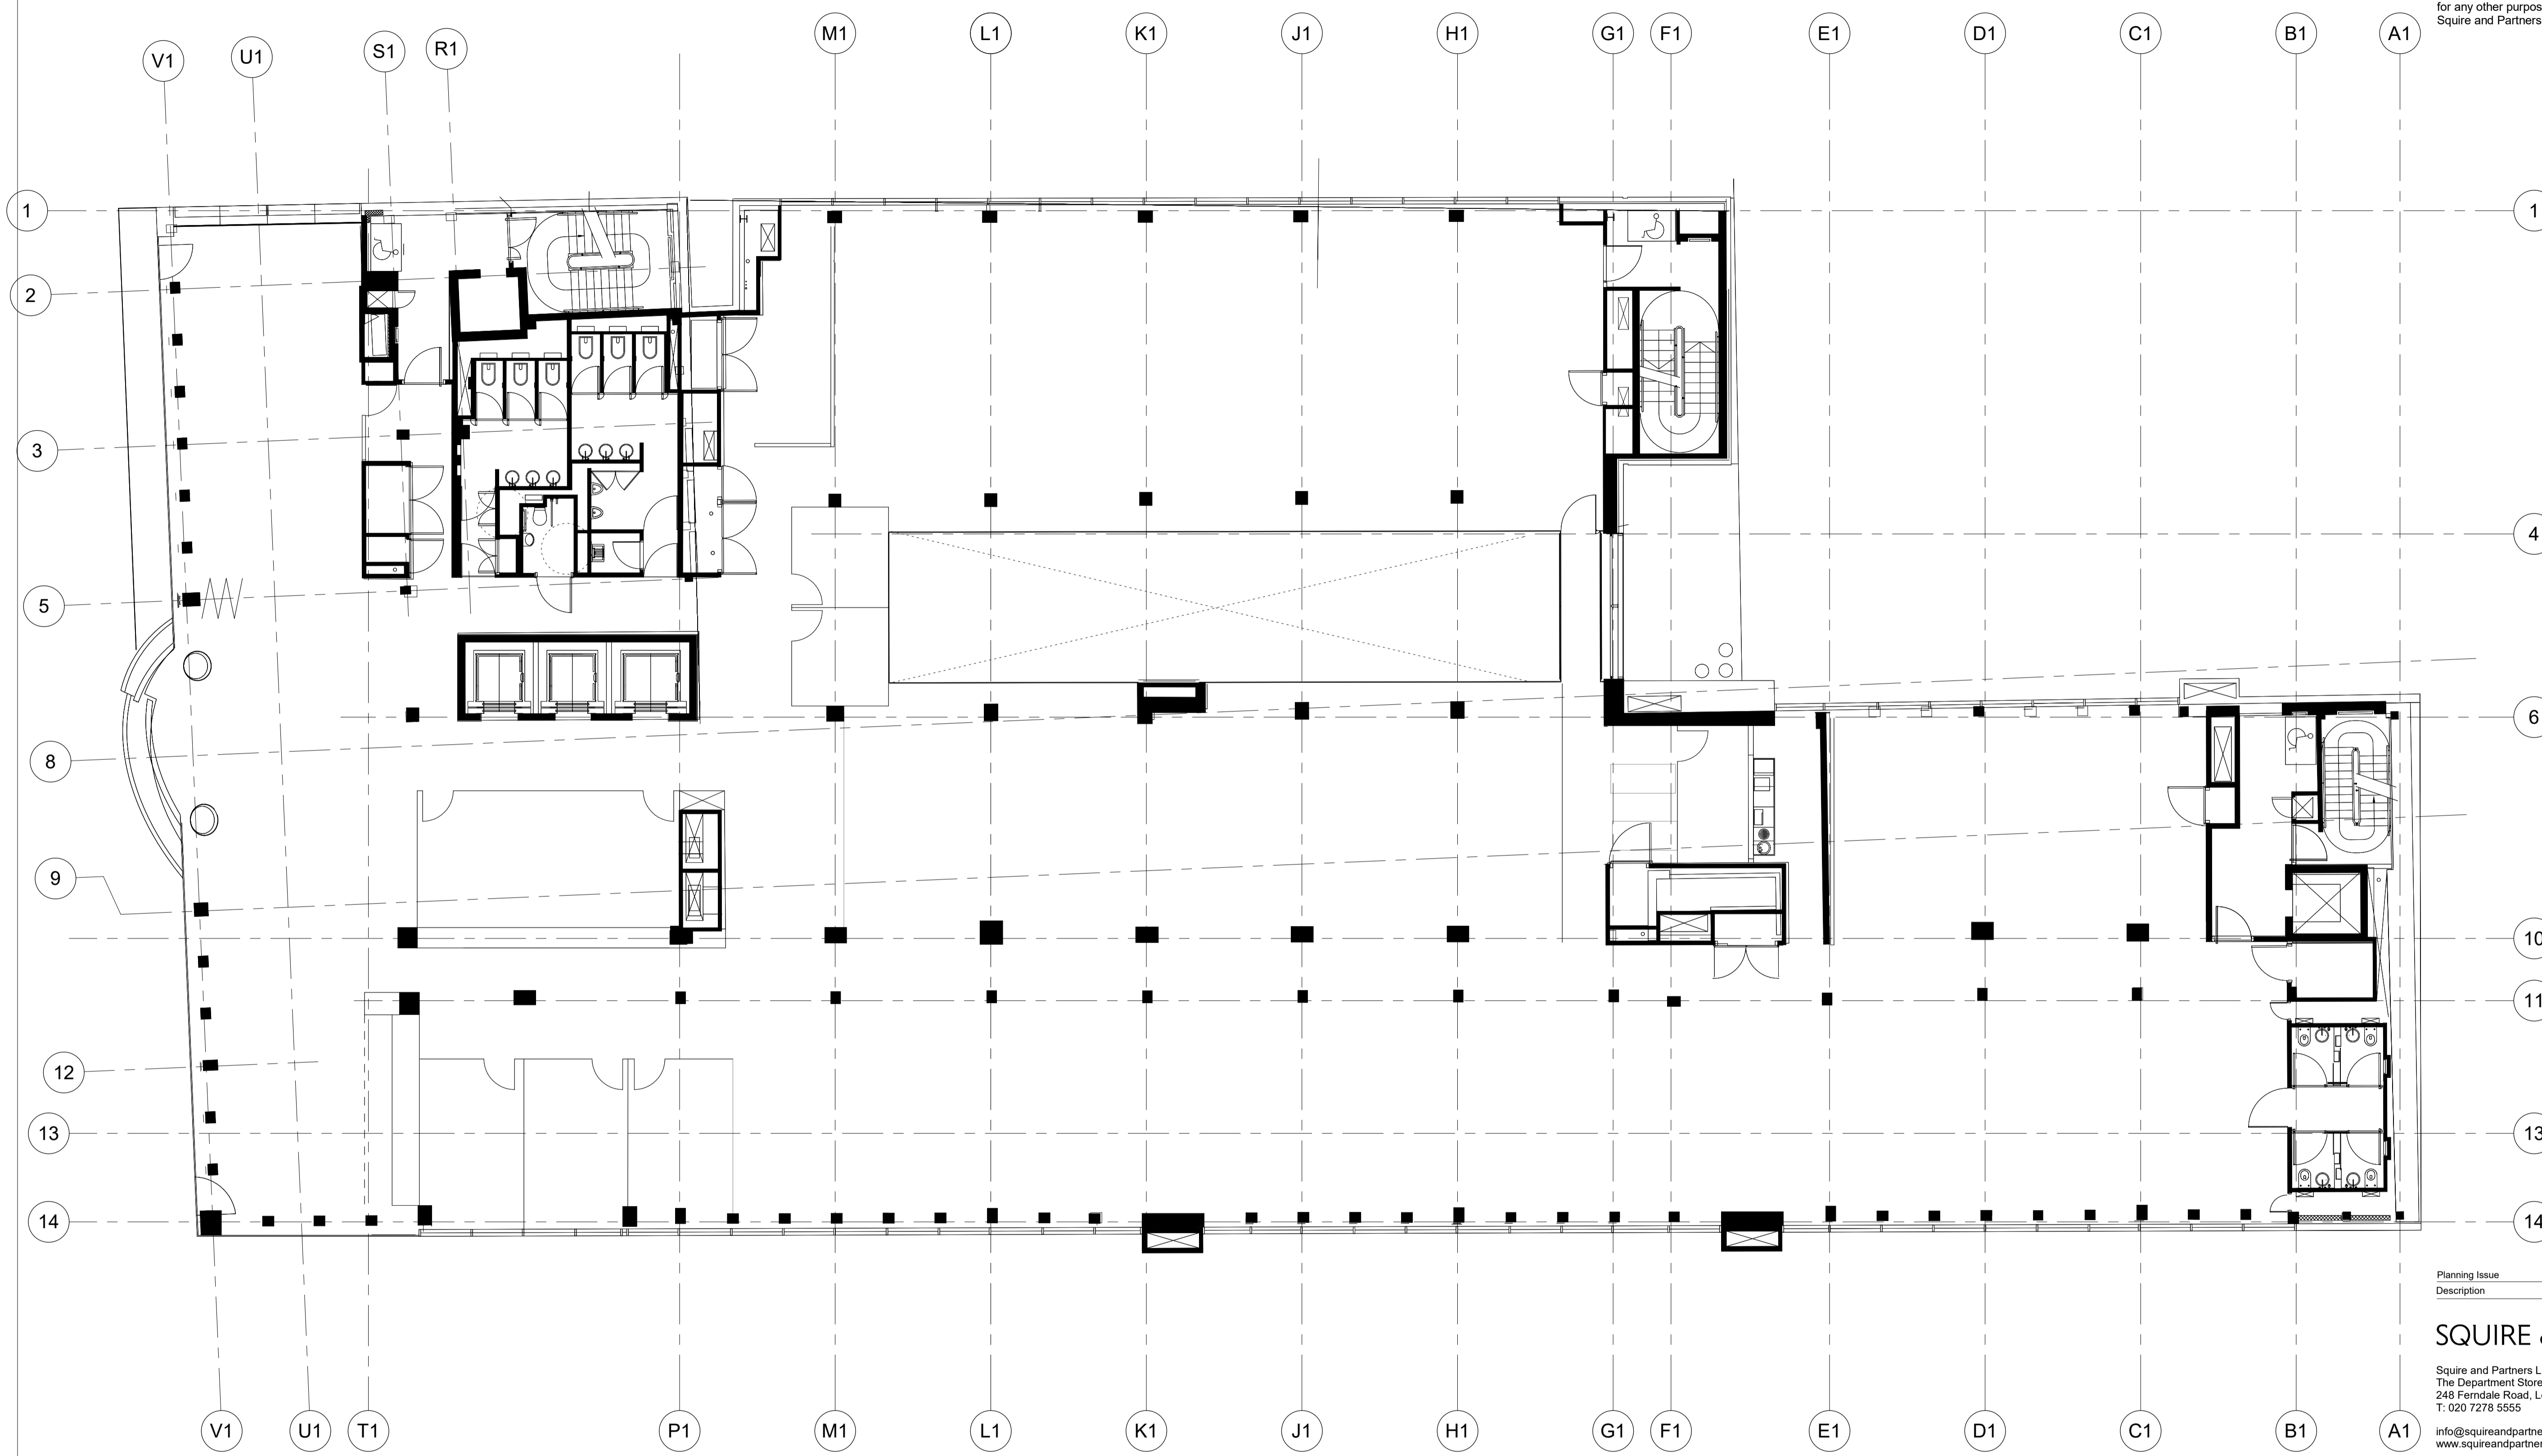

Planning Issue	13/05/22	AM	P01
Description	Date	Dm/Chk	Rev

### SQUIRE & PARTNERS

Squire and Partners LLP  
The Department Store  
248 Ferndale Road, London SW9 8FR  
T: 020 7278 5555  
info@squireandpartners.com  
www.squireandpartners.com

Project  
13 FITZROY STREET

Title  
EXISTING - LEVEL 02 PLAN

Status	ISSUED FOR PLANNING	
Date	Scale @ ISO A1	Job Number
11/05/22	1:100	21063
Drawing Number	Revision	
21063-SQP-ZZ-02-DR-A-PL105	P01	

