


Do not scale from this drawing. All dimensions to be checked on site. All omissions and discrepancies to be reported to the Architect immediately

This work is copyright and shall not be reproduced or used for any other purpose without the written permission of Squire and Partners.

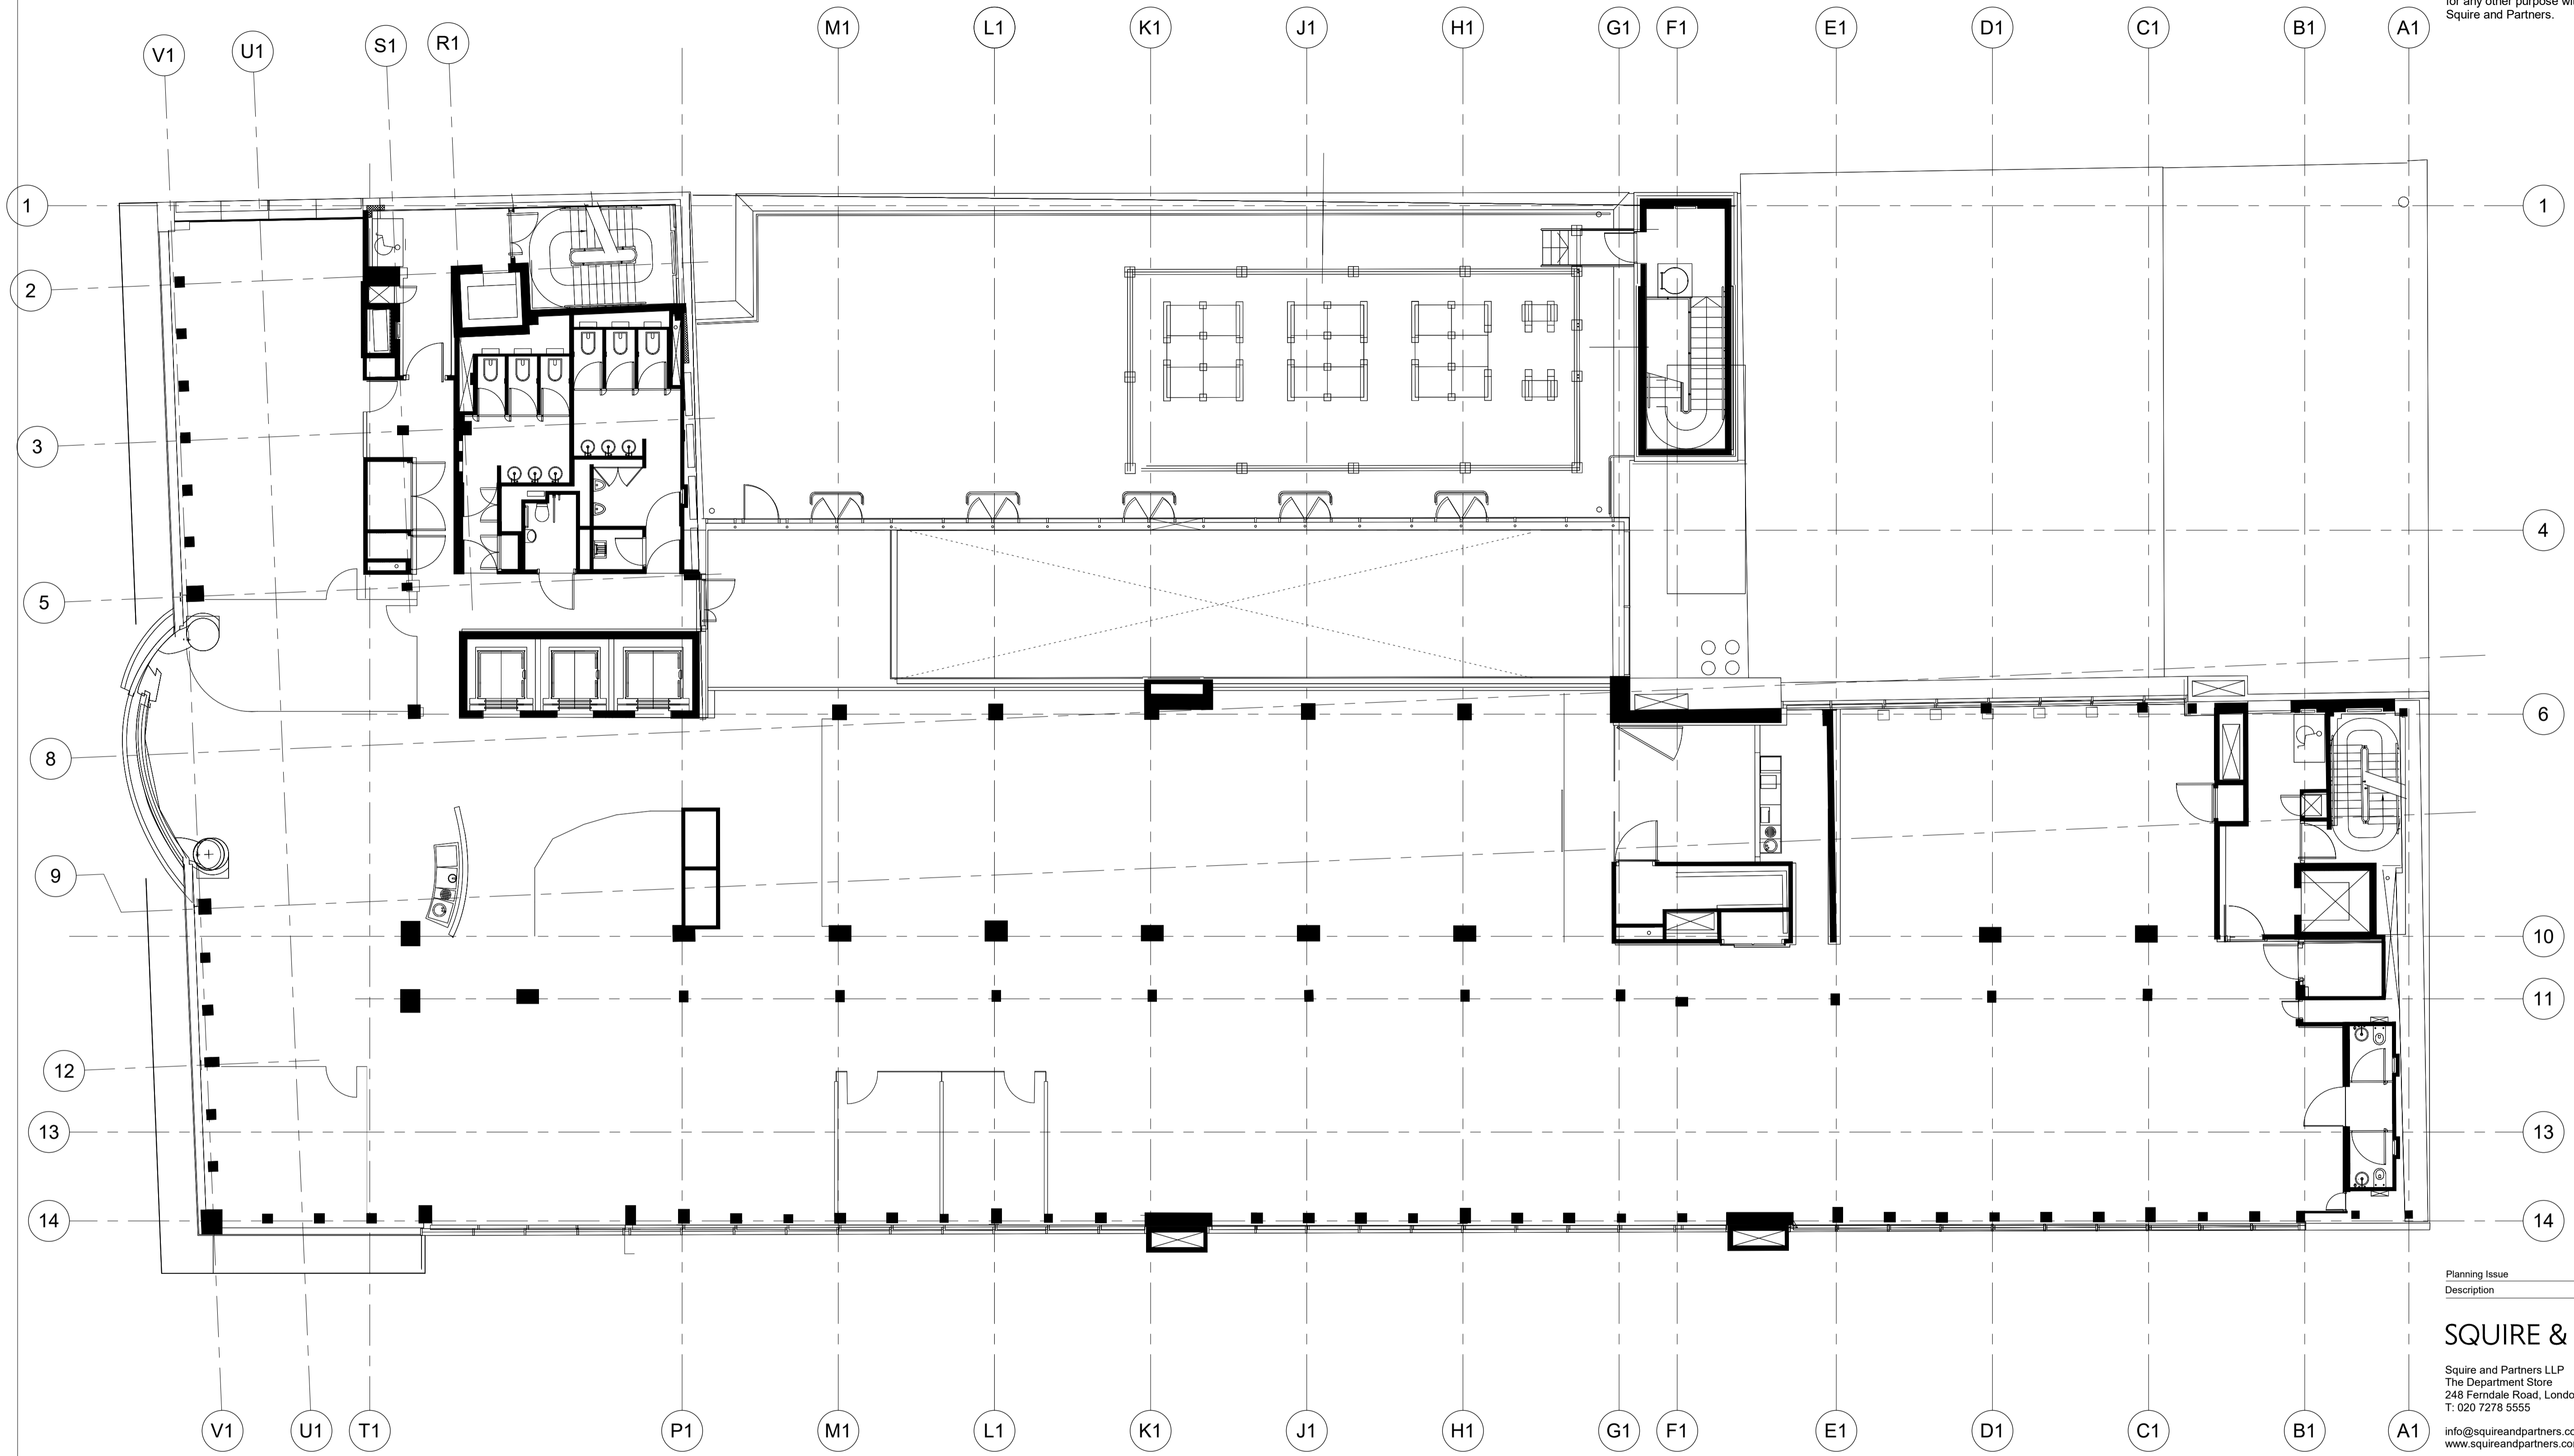

Planning Issue Description	13/05/22 AM	P01
Date	Dm/Chk	Rev

### SQUIRE & PARTNERS

Squire and Partners LLP  
The Department Store  
248 Ferndale Road, London SW9 8FR  
T: 020 7278 5555  
info@squireandpartners.com  
www.squireandpartners.com

Project  
13 FITZROY STREET

Title  
EXISTING - LEVEL 03 PLAN

Status	Scale @ ISO A1	Job Number
ISSUED FOR PLANNING		
Date	11/05/22	1:100
11/05/22		21063
Drawing Number		Revision
21063-SQP-ZZ-03-DR-A-PL106		P01

