


Do not scale from this drawing. All dimensions to be checked on site. All omissions and discrepancies to be reported to the Architect immediately

This work is copyright and shall not be reproduced or used for any other purpose without the written permission of Squire and Partners.

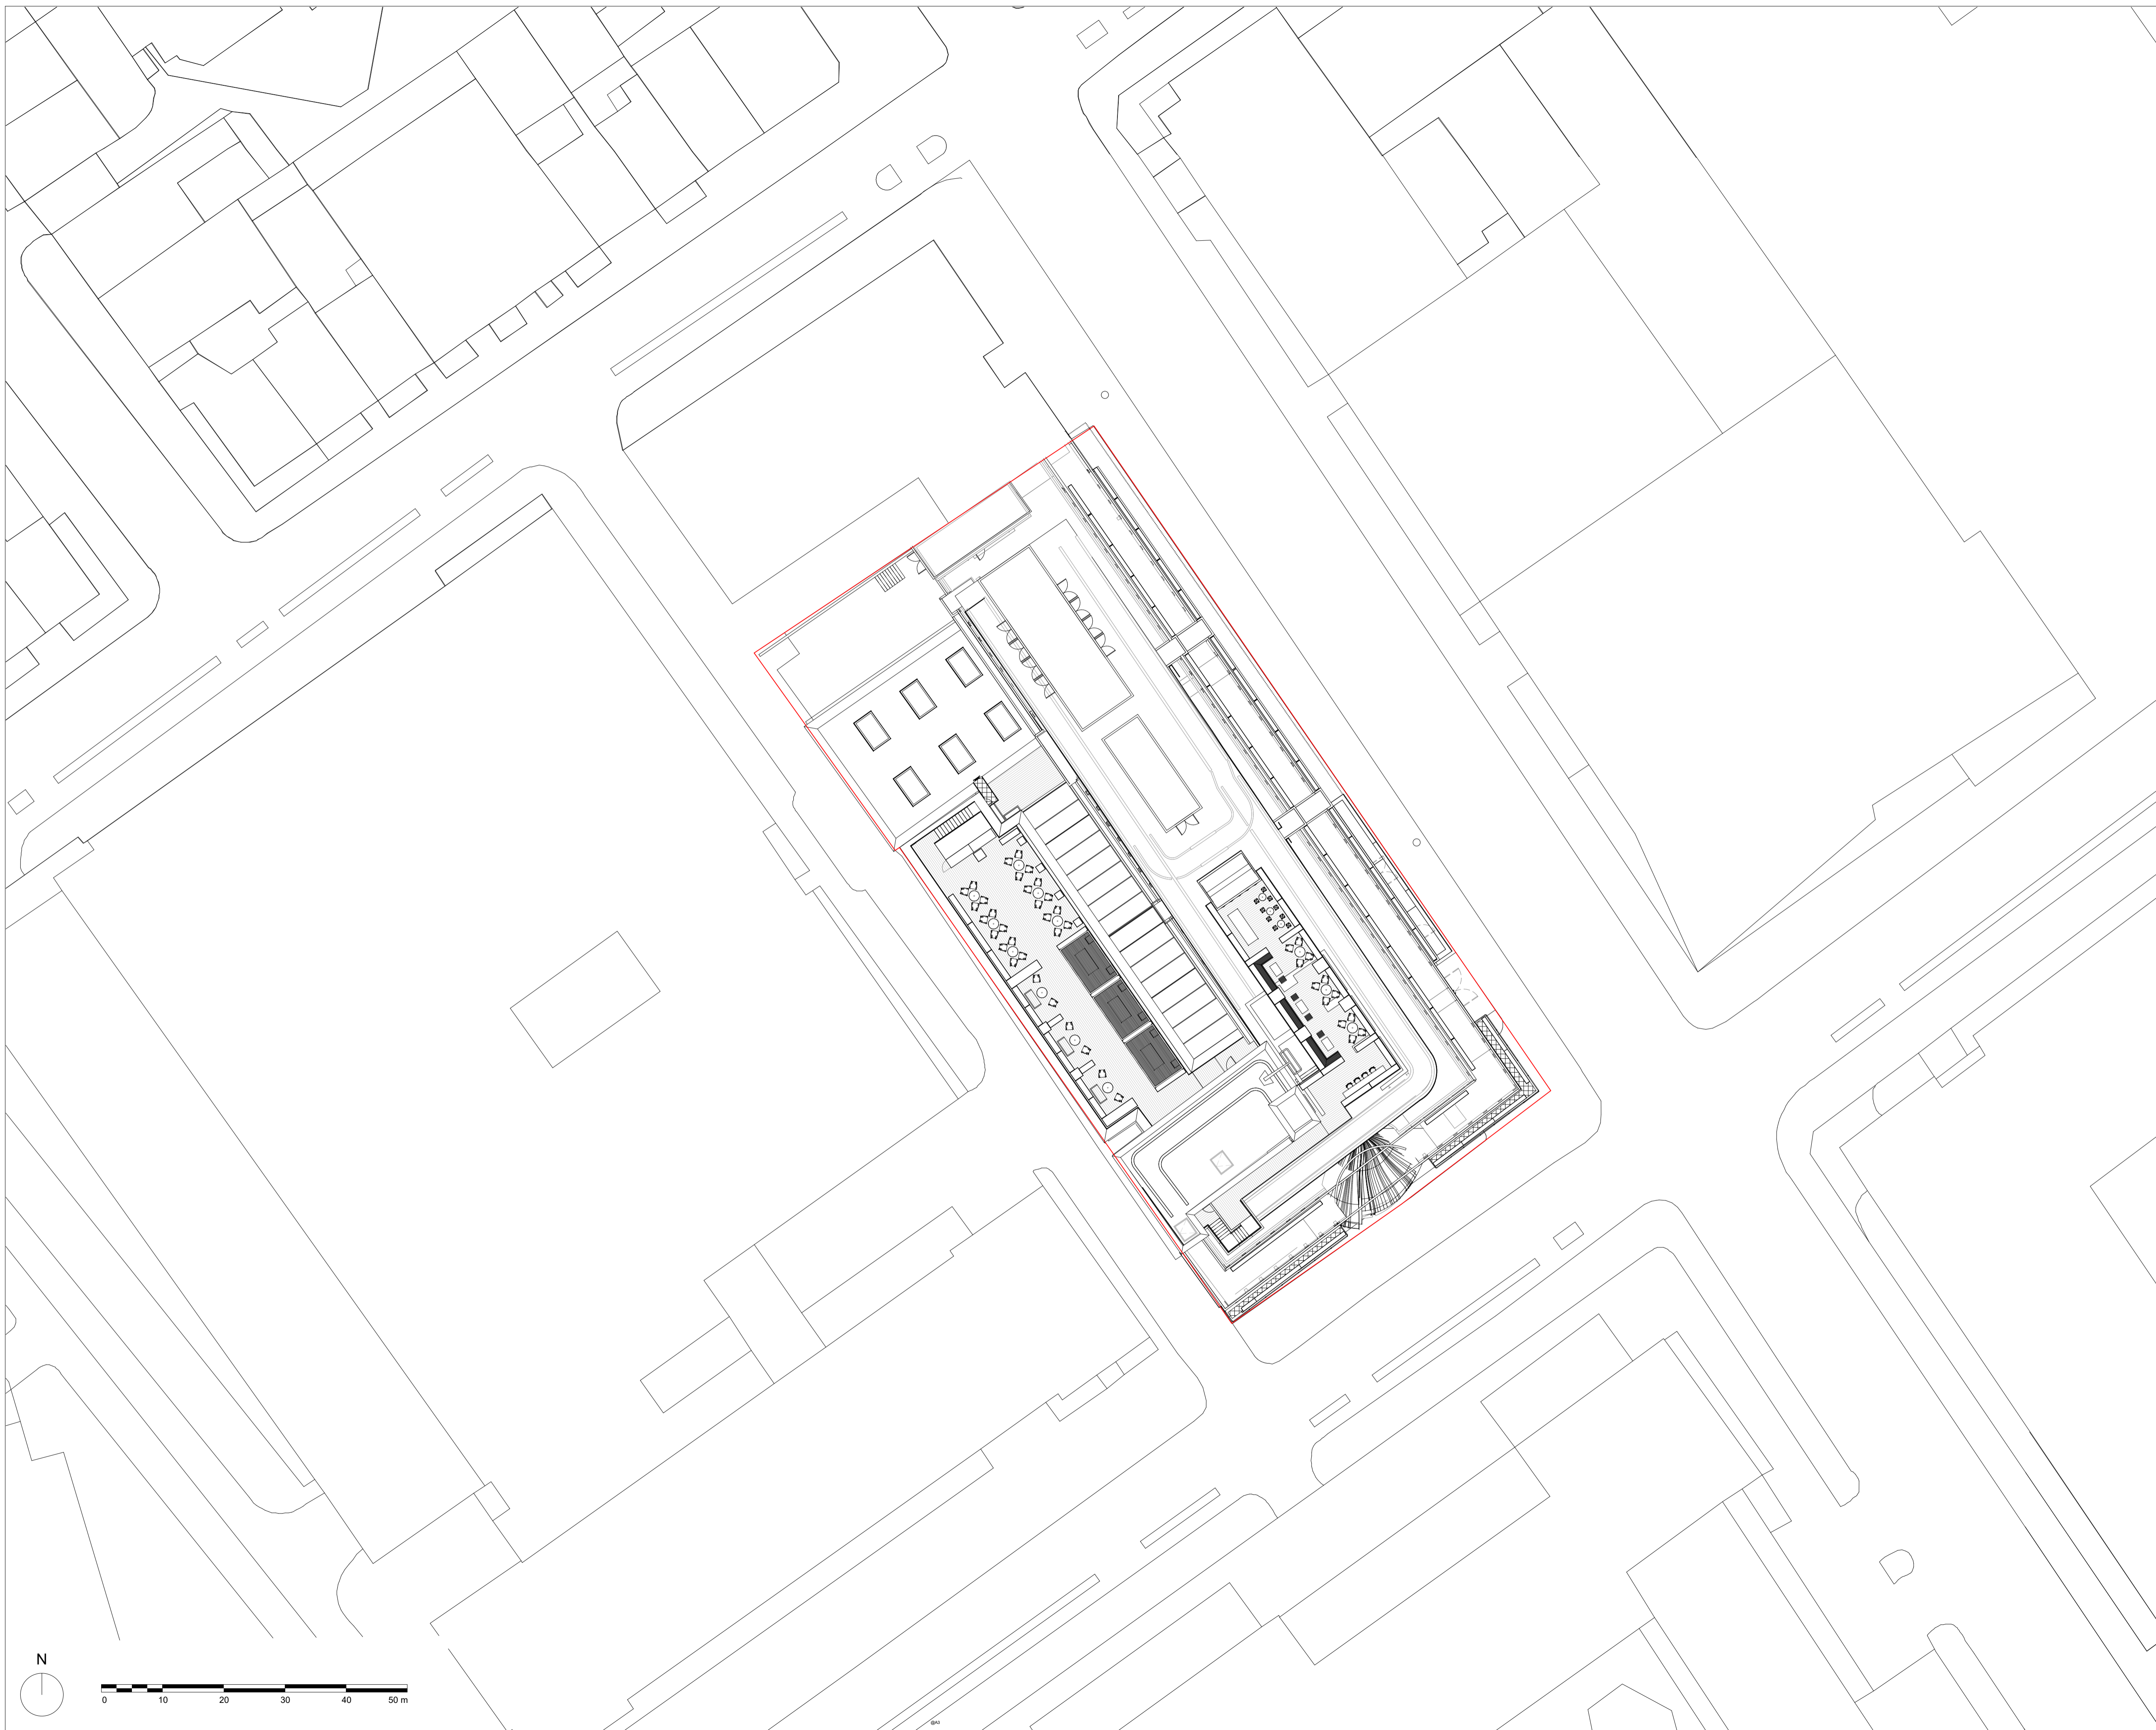

Planning Issue	13/05/22	AM	P01
Description	Date	Dm/Chk	Rev

SQUIRE & PARTNERS

Squire and Partners LLP
The Department Store
248 Ferndale Road, London SW9 8FR
T: 020 7278 5555

info@squireandpartners.com
www.squireandpartners.com

Project
13 FITZROY STREET

Title

PROPOSED - BLOCK PLAN

Status

ISSUED FOR PLANNING

Date	Scale @ ISO A1	Job Number
11/05/22	1 : 250	21063
Drawing Number		Revision
21063-SQP-ZZ-ZZ-DR-A-PL112		P01