
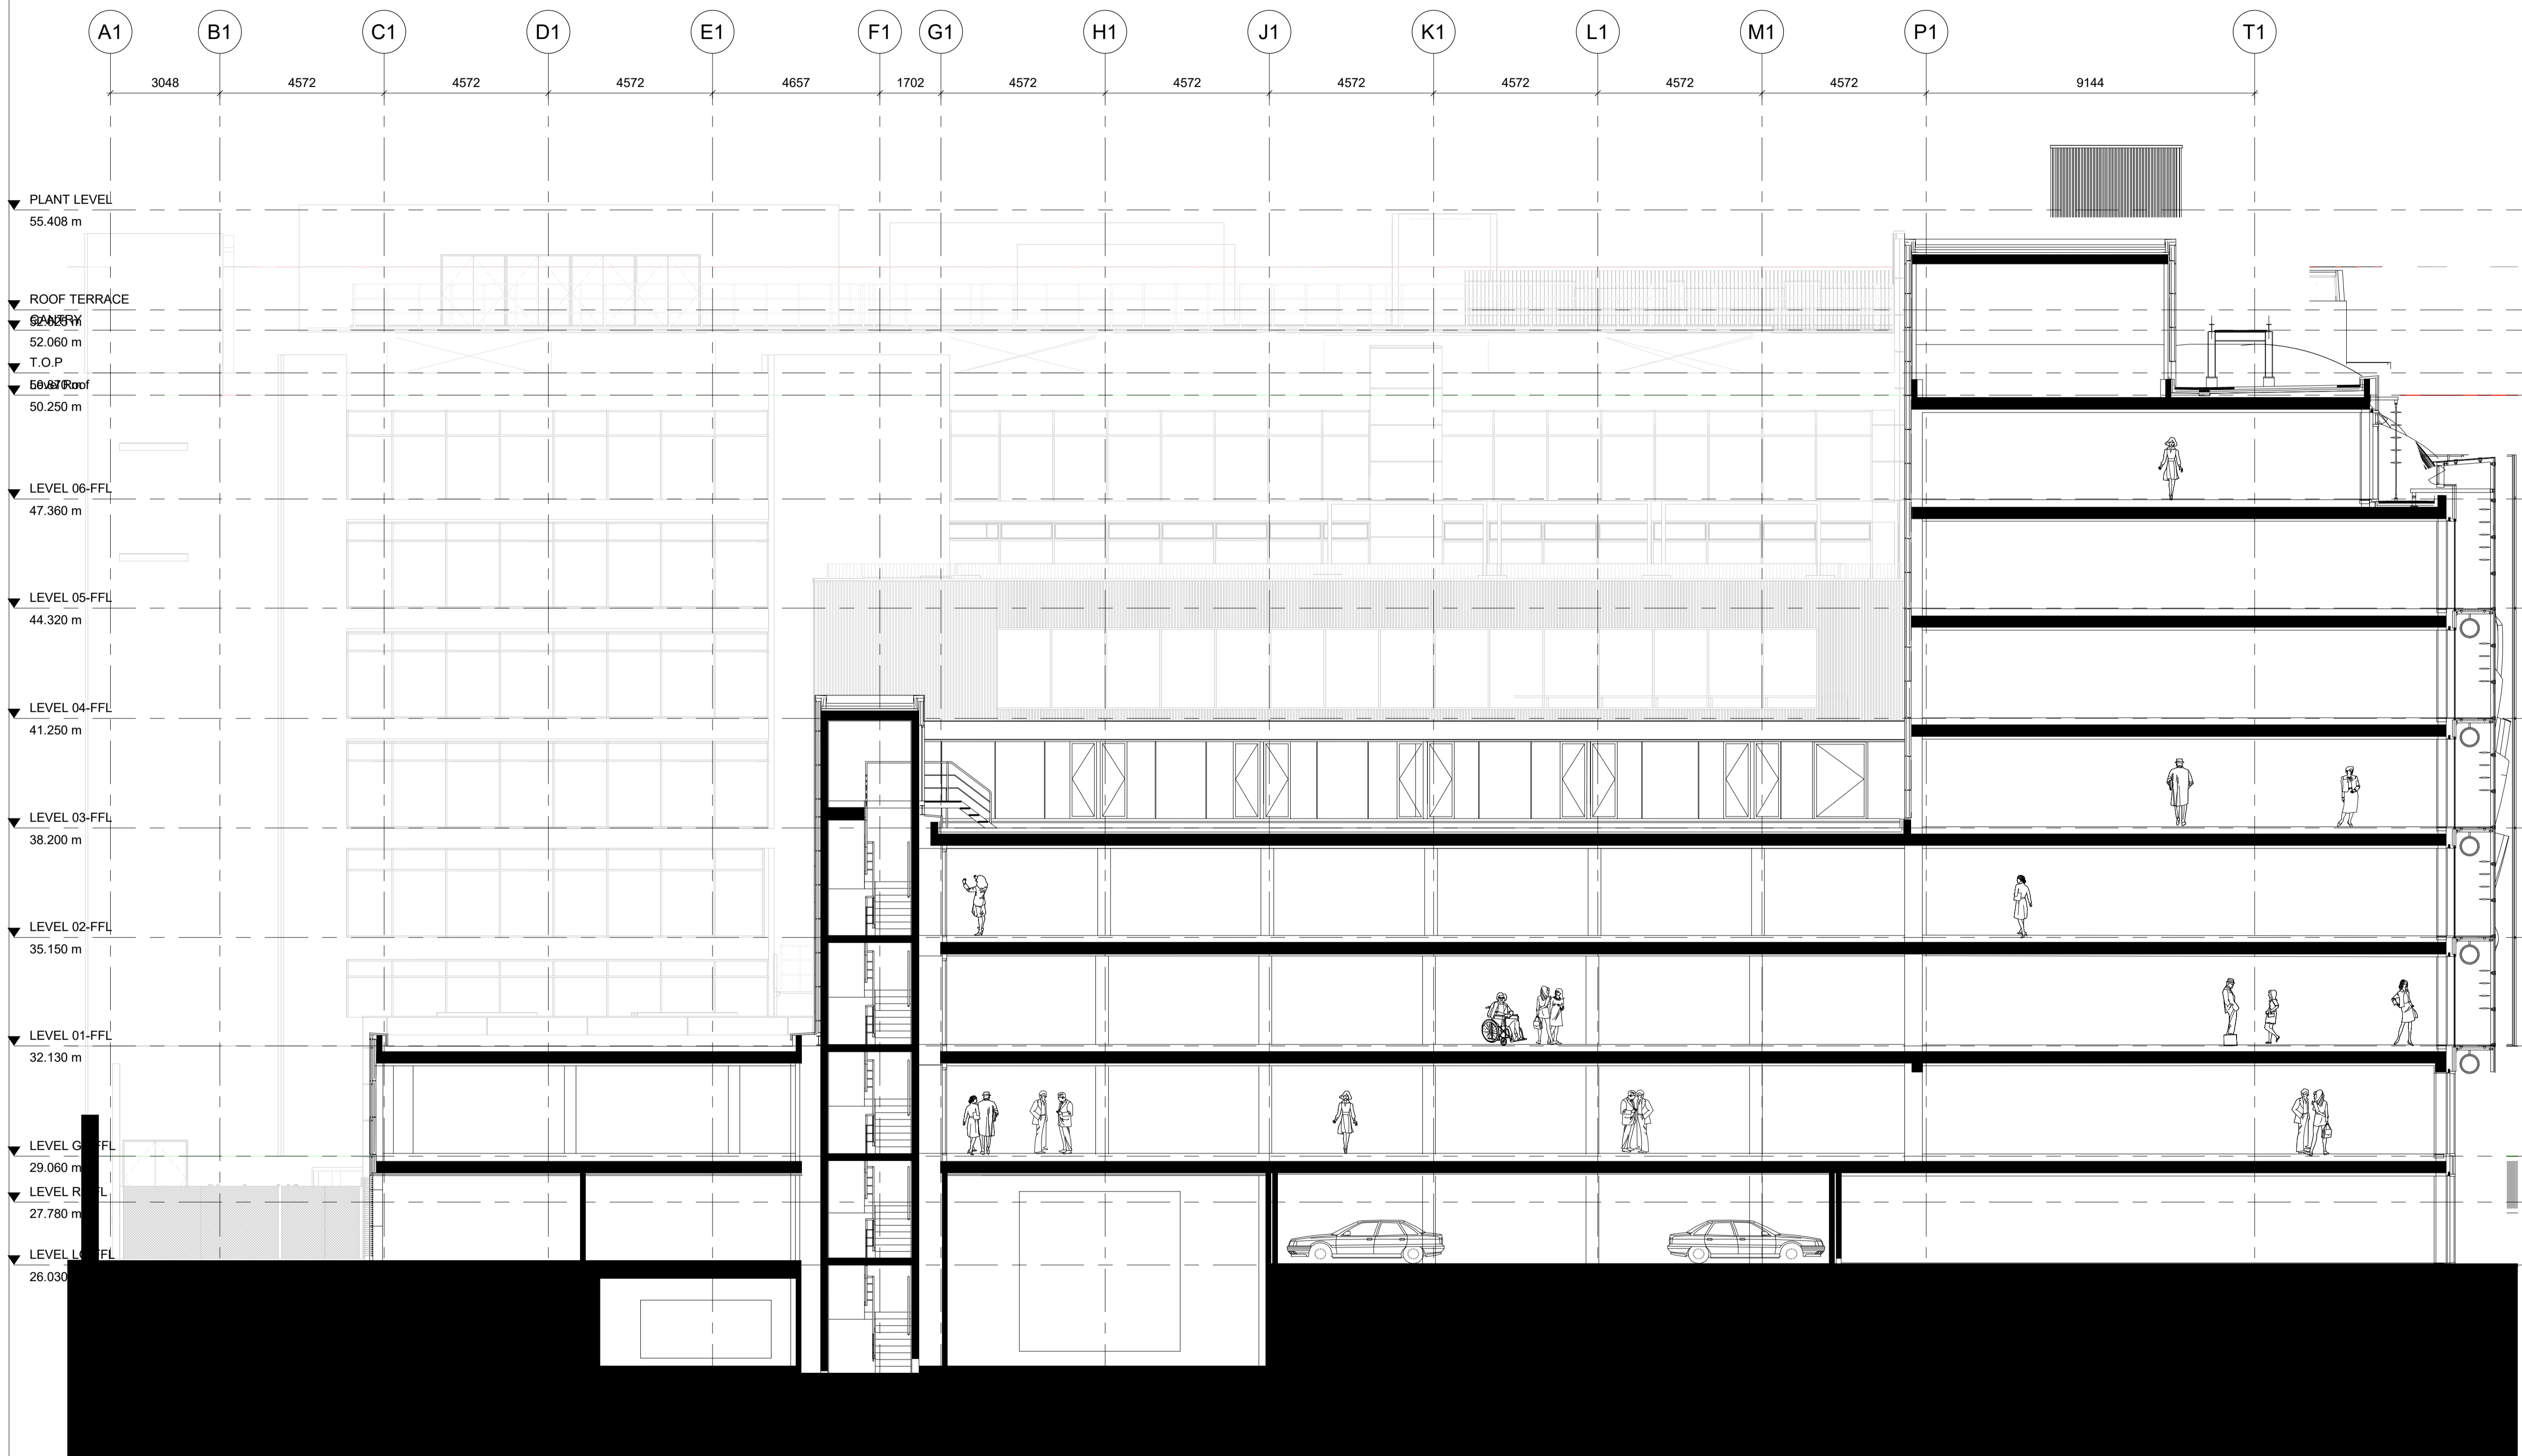


Do not scale from this drawing. All dimensions to be checked on site. All omissions and discrepancies to be reported to the Architect immediately

This work is copyright and shall not be reproduced or used for any other purpose without the written permission of Squire and Partners.

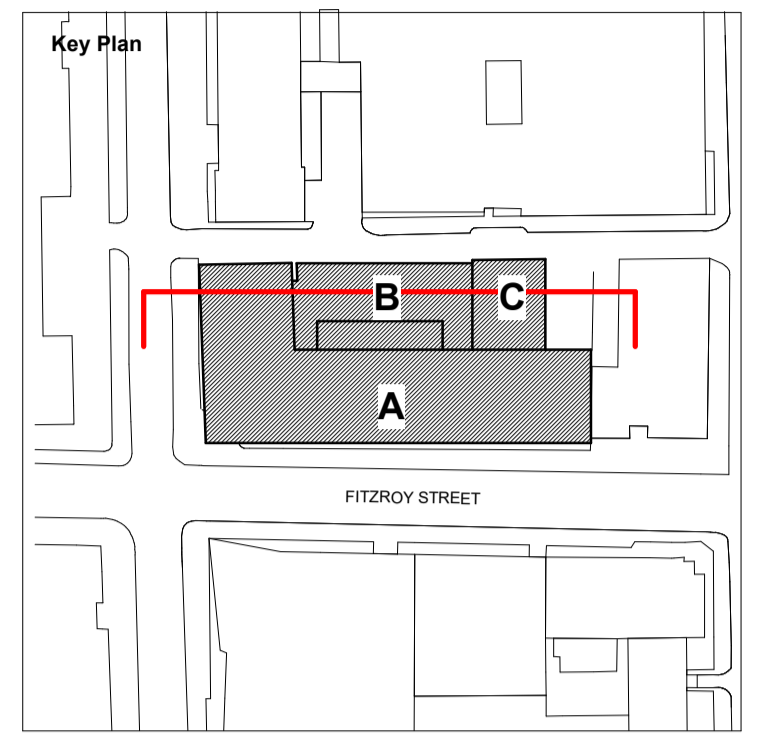

PLANT LEVEL  
55.408 m

ROOF TERRACE  
52.060 m  
T.O.P.  
50.250 m

LEVEL 06-FFL  
47.360 m

LEVEL 05-FFL  
44.320 m

LEVEL 04-FFL  
41.250 m

LEVEL 03-FFL  
38.200 m

LEVEL 02-FFL  
35.150 m

LEVEL 01-FFL  
32.130 m

LEVEL G-FFL  
29.060 m

LEVEL R-FFL  
27.780 m

LEVEL L-FFL  
26.030 m

A1 3048 B1 4572 C1 4572 D1 4572 E1 4657 F1 1702 G1 4572 H1 4572 J1 4572 K1 4572 L1 4572 M1 4572 P1 9144 T1

1 EXISTING - SECTION B-B  
1 : 100



Planning Issue	13/05/22	AM	P01
Description	Date	Dwn/Chk	Rev

**SQUIRE & PARTNERS**  
Squire and Partners LLP  
The Department Store  
248 Ferndale Road, London SW9 8FR  
T: 020 7278 5555  
info@squireandpartners.com  
www.squireandpartners.com

Project  
**13 FITZROY STREET**

Title  
**EXISTING - SECTION B-B**

Status	<b>ISSUED FOR PLANNING</b>		
Date	Scale @ ISO A1	Job Number	
11/05/22	As indicated	21063	
Drawing Number	Revision		
21063-SQP-ZZ-ZZ-DR-A-PL302	P01		