



Do not scale from this drawing. All dimensions to be checked on site. All omissions and discrepancies to be reported to the Architect immediately


This work is copyright and shall not be reproduced or used for any other purpose without the written permission of Squire and Partners.

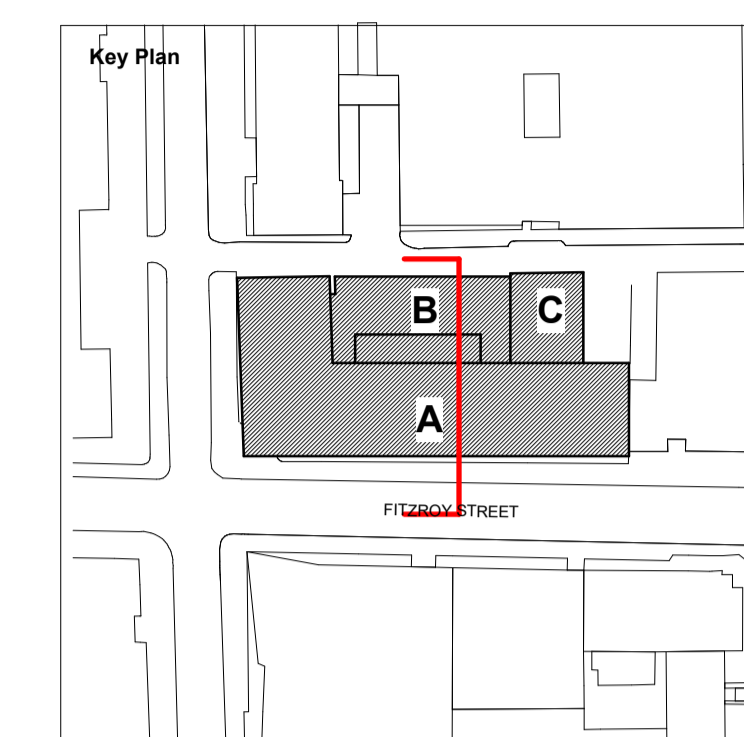

NOTE:
Internal layouts for illustrative purposes

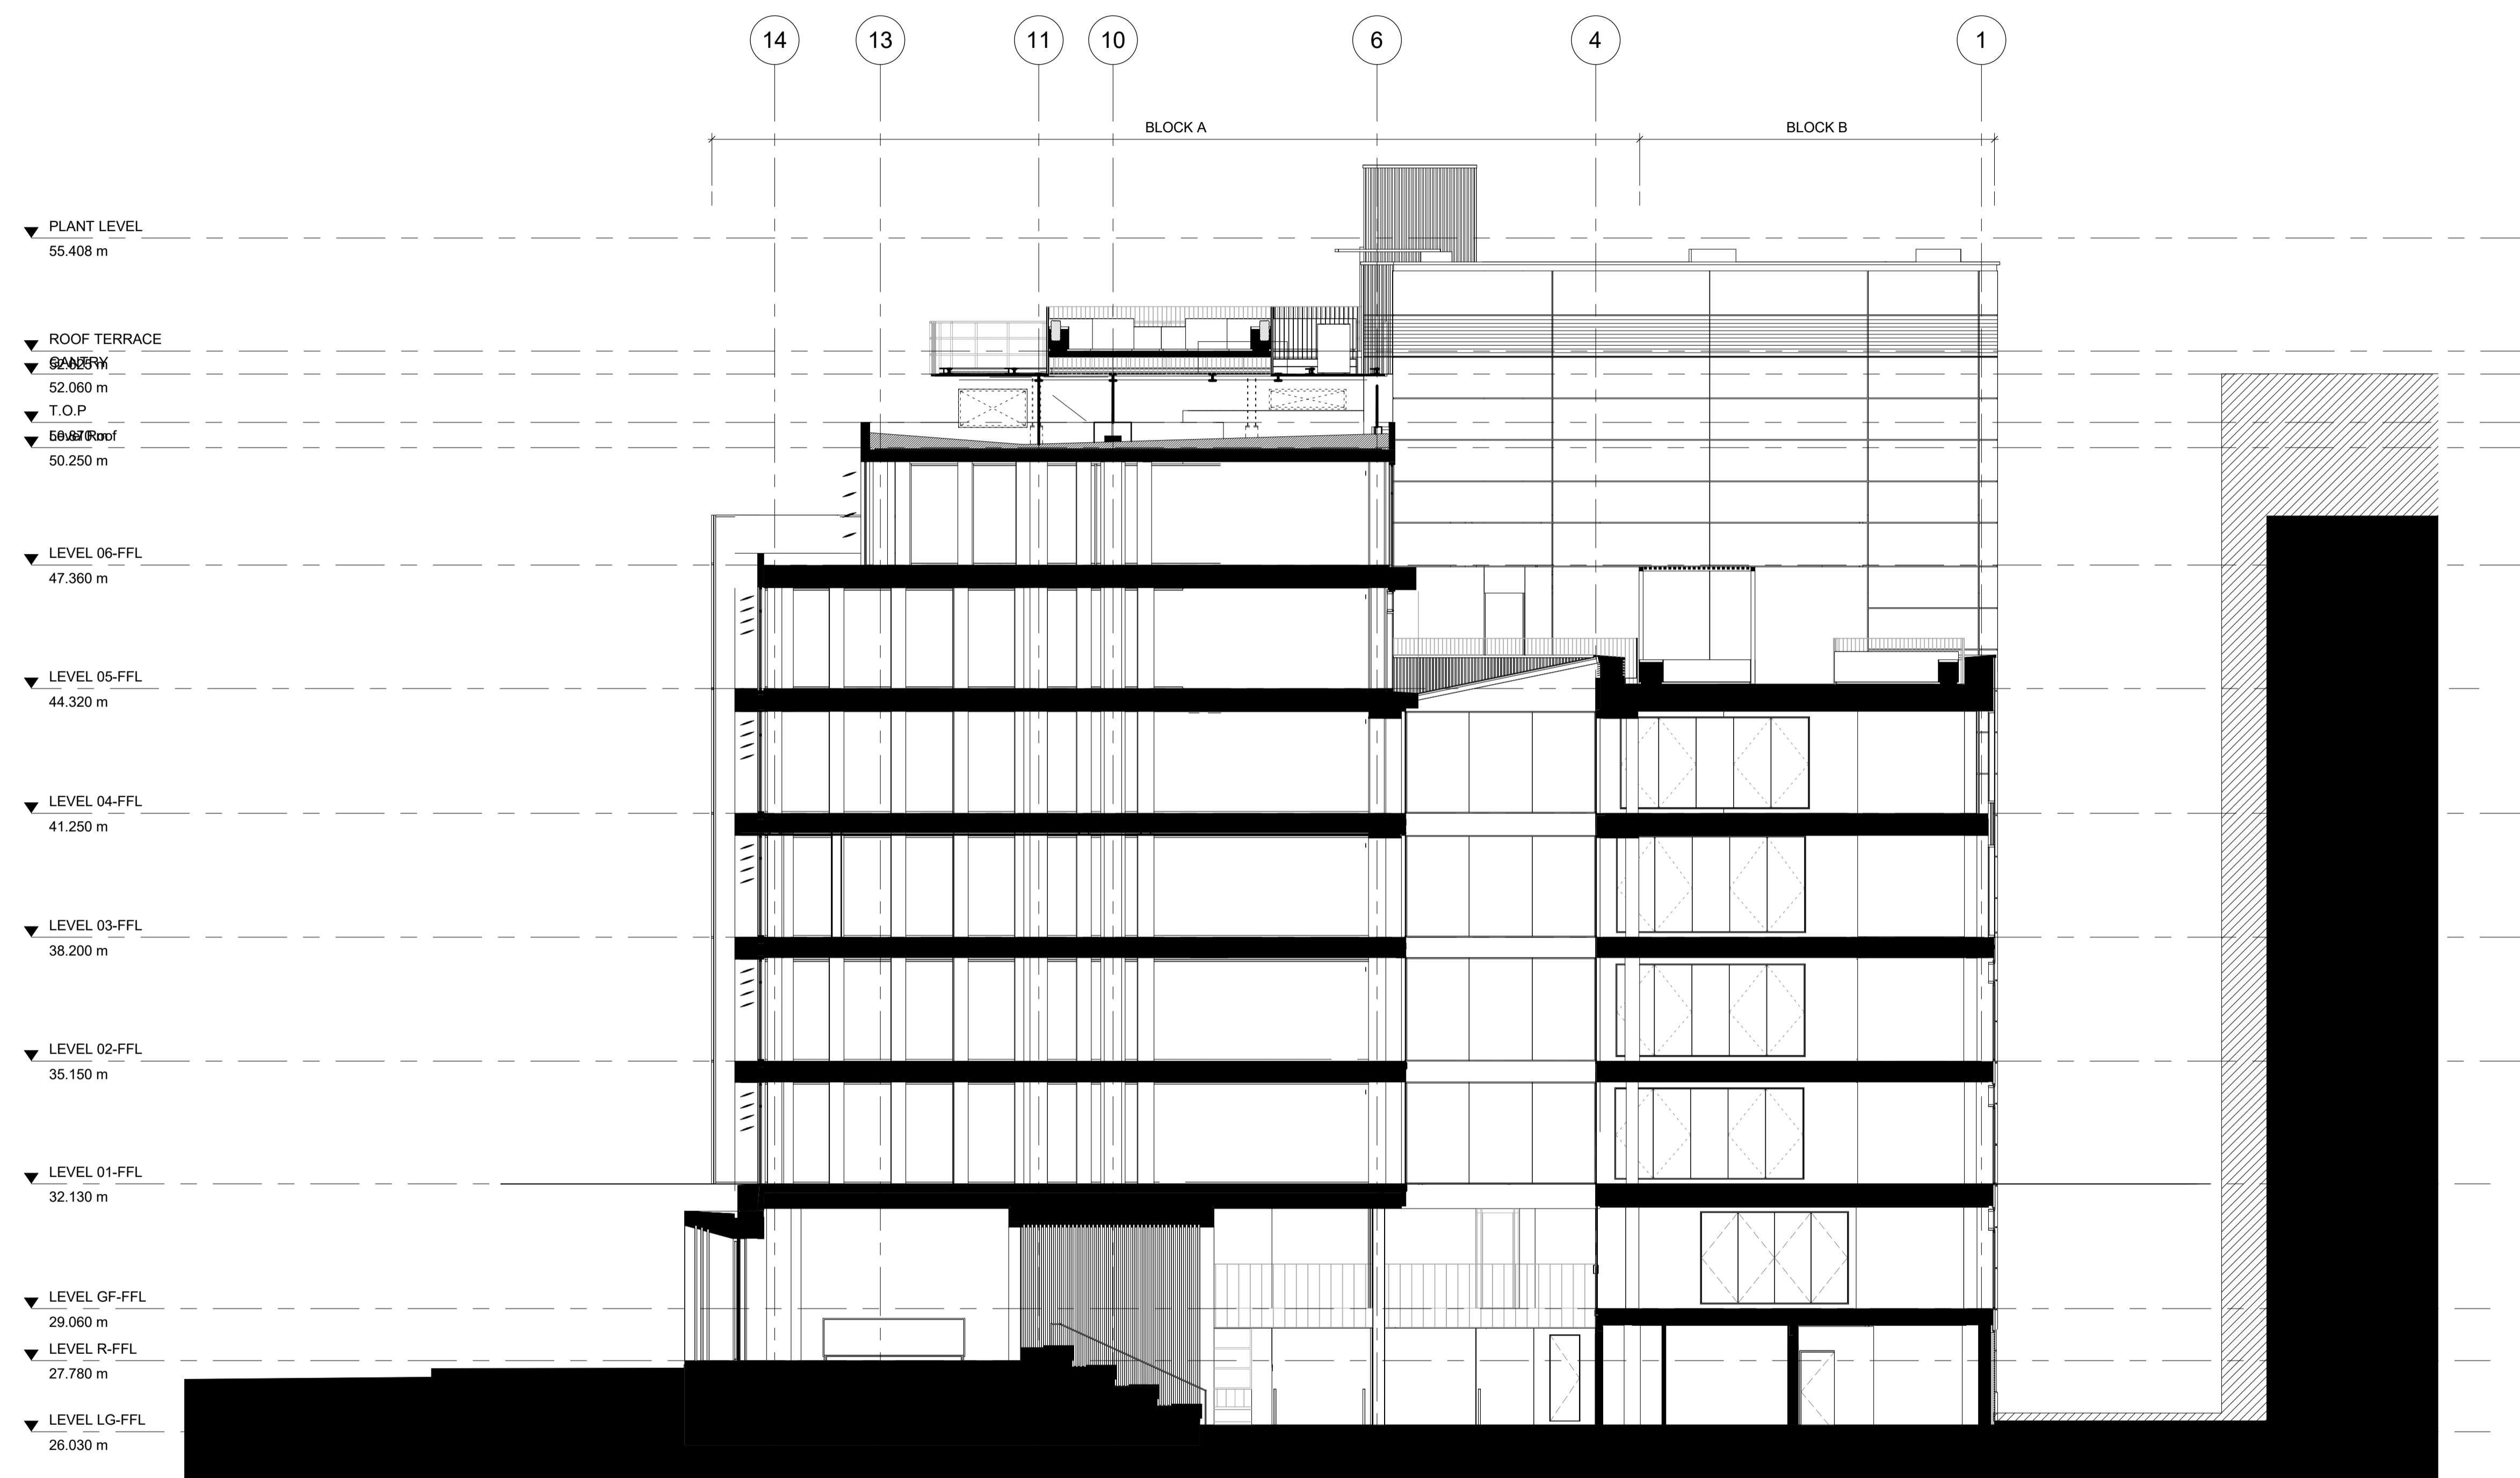

1 PROPOSED - SECTION A-A
1 : 100

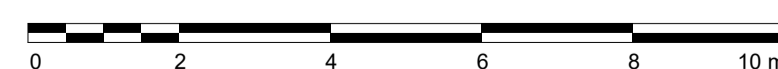

Planning Issue	13/05/22	AM	P01
Description	Date	Dm/Chk	Rev

SQUIRE & PARTNERS

Squire and Partners LLP
The Department Store
248 Ferndale Road, London SW9 8FR
T: 020 7278 5555

info@squireandpartners.com
www.squireandpartners.com

Project
13 FITZROY STREET

Title
PROPOSED - SECTION A-A

Status	ISSUED FOR PLANNING		
Date	Scale @ ISO A1	Job Number	
11/05/22	As indicated	21063	
Drawing Number	Revision		
21063-SQP-ZZ-ZZ-DR-A-PL311	P01		