



Do not scale from this drawing. All dimensions to be checked on site. All omissions and discrepancies to be reported to the Architect immediately

This work is copyright and shall not be reproduced or used for any other purpose without the written permission of Squire and Partners.

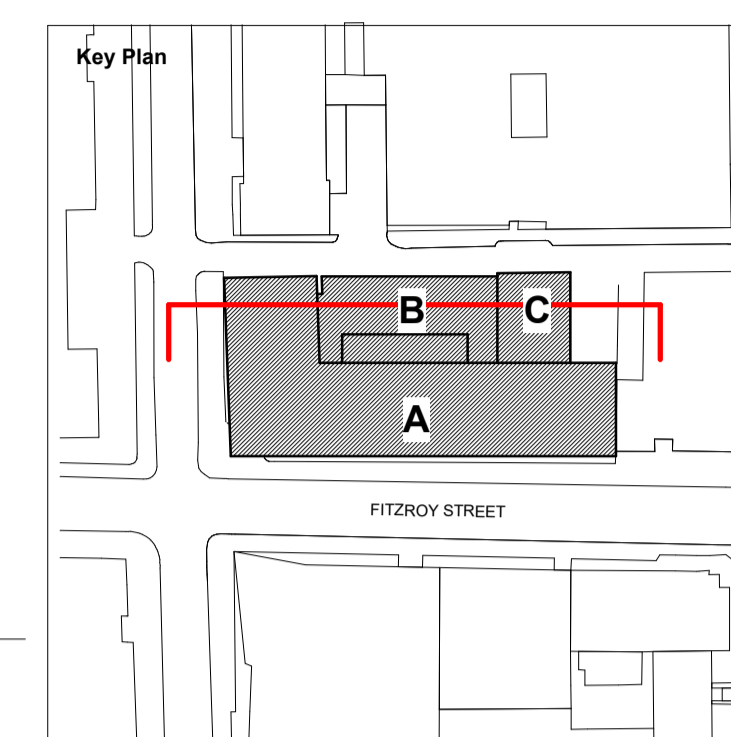

NOTE:
Internal layouts for illustrative purposes

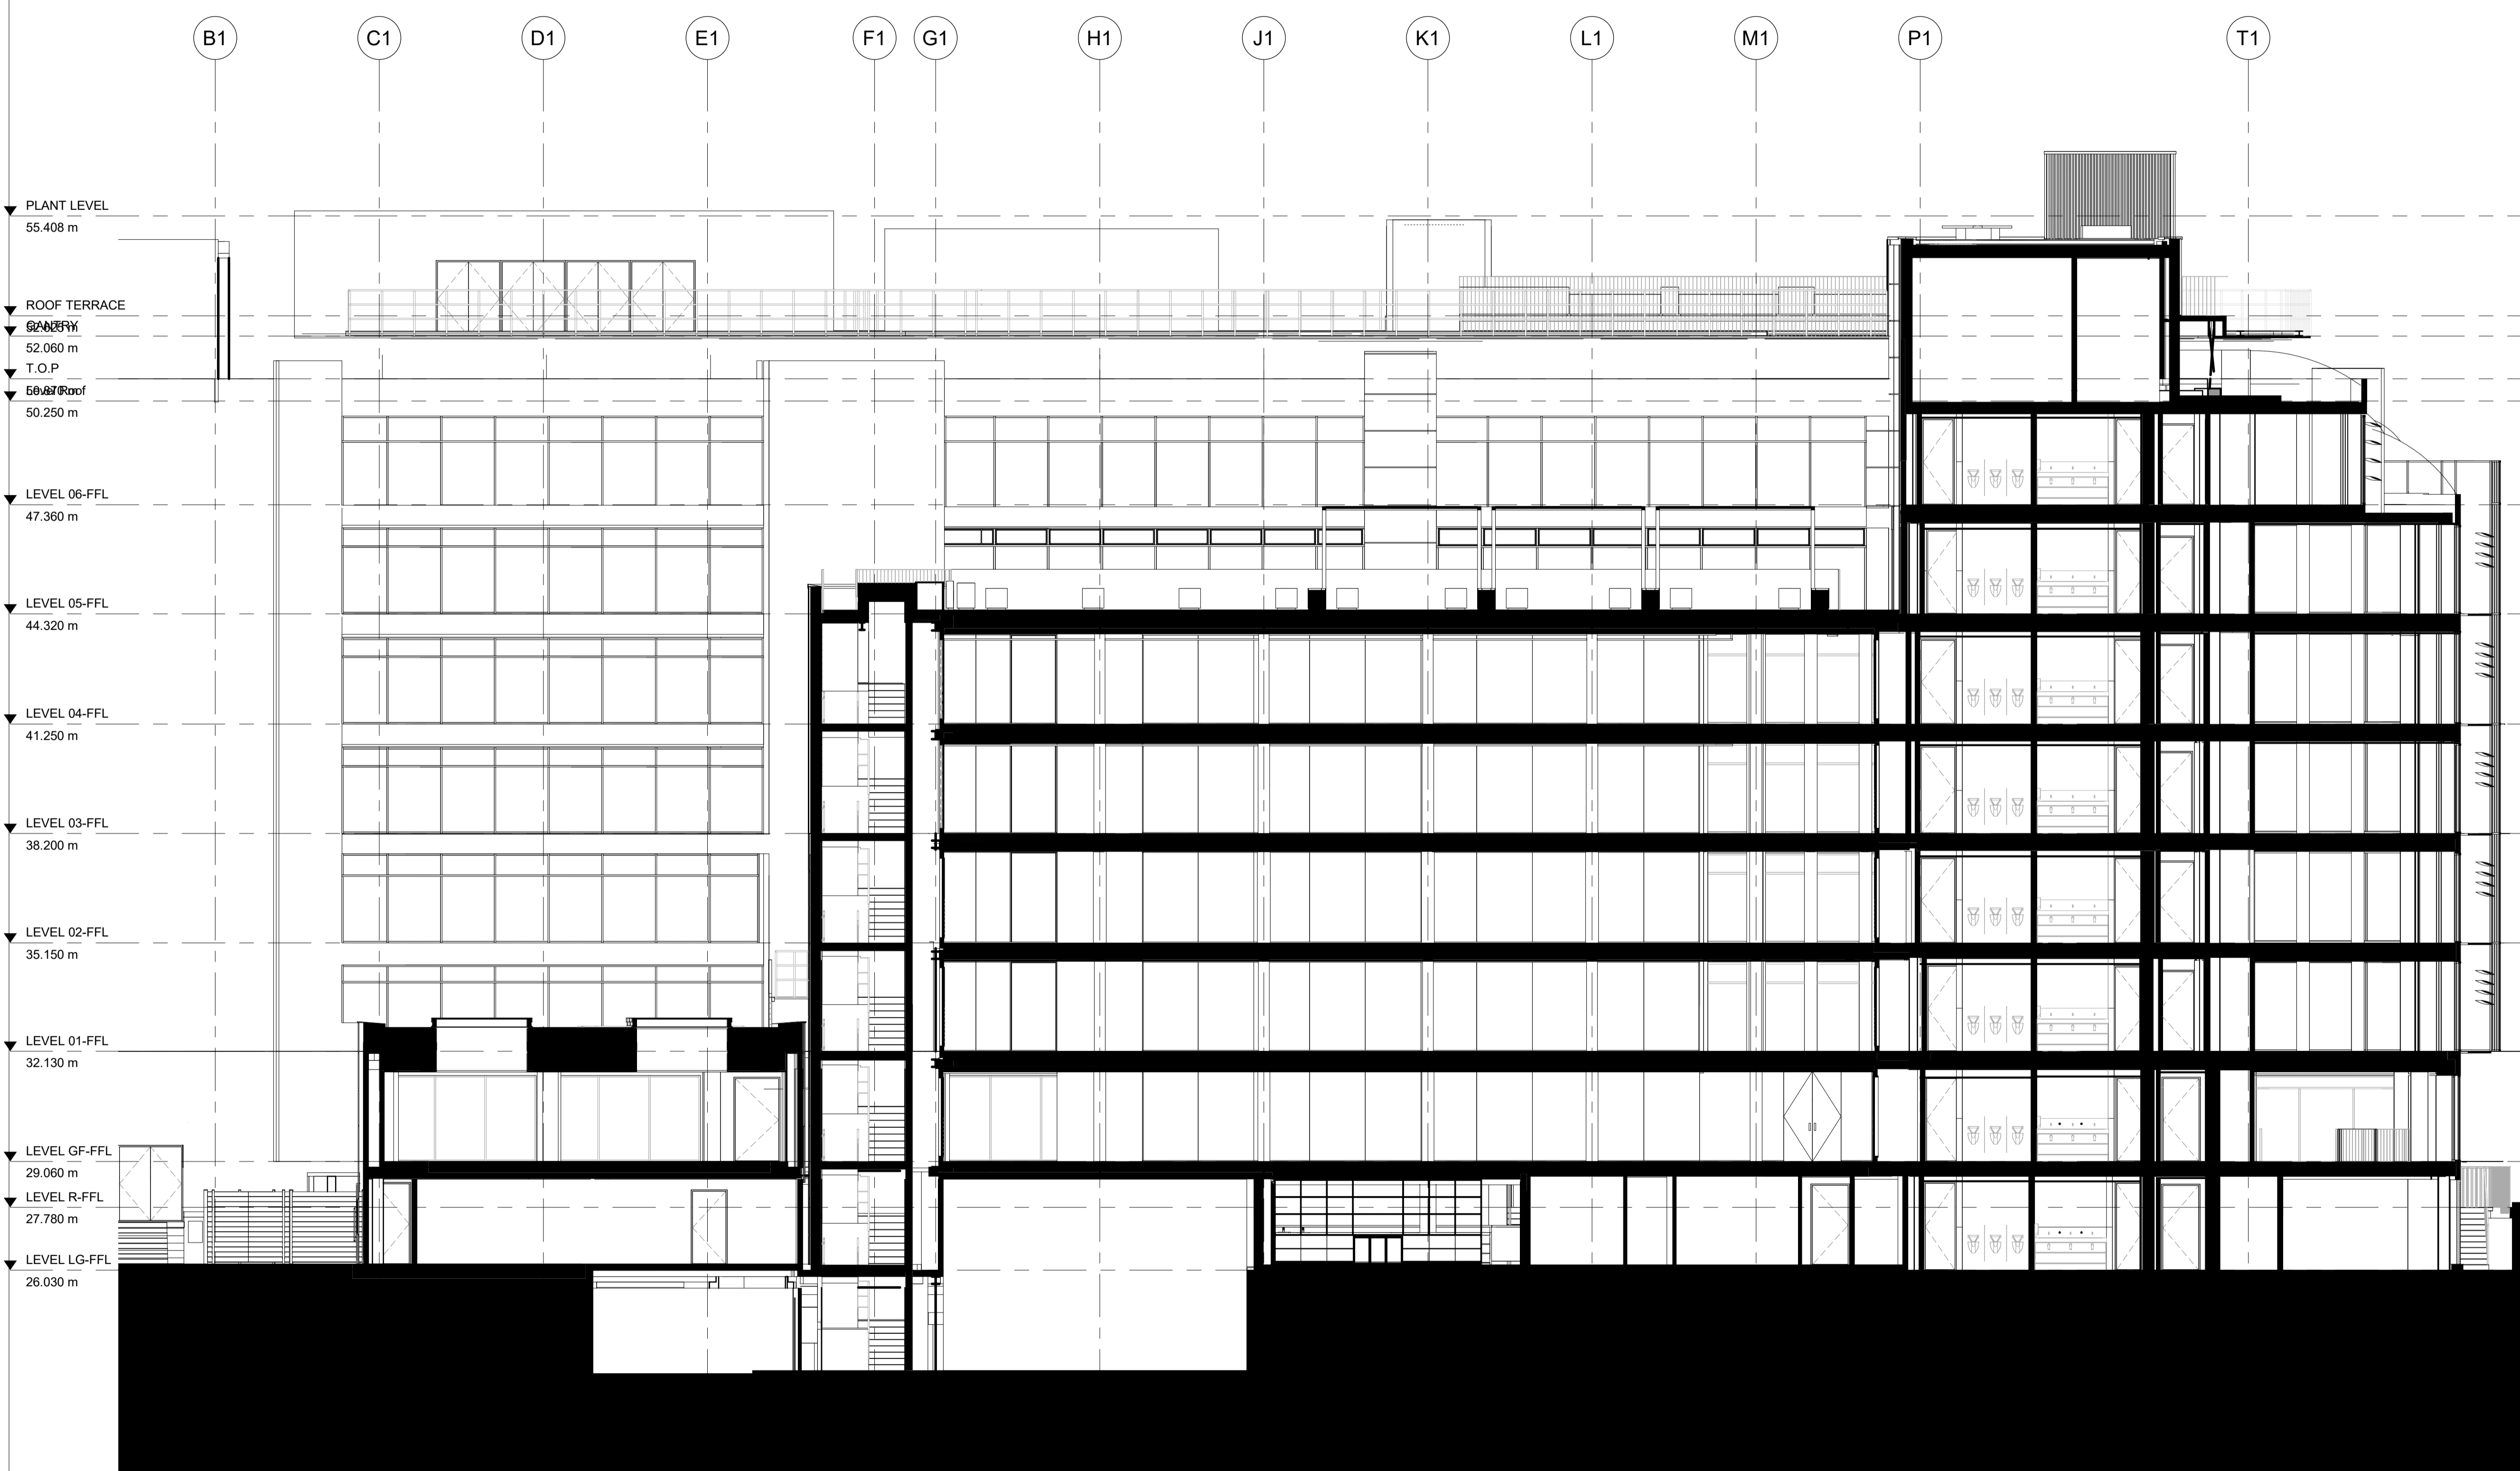

1 PROPOSED - SECTION B-B
1:100



Planning Issue	13/05/22	AM	P01
Description	Date	Dm/Chk	Rev

SQUIRE & PARTNERS

Squire and Partners LLP
The Department Store
248 Ferndale Road, London SW9 8FR
T: 020 7278 5555
info@squireandpartners.com
www.squireandpartners.com

Project
13 FITZROY STREET

Title

PROPOSED - SECTION B-B

Status	Scale @ ISO A1	Job Number
ISSUED FOR PLANNING	As indicated	21063
Date	11/05/22	11/05/22
Drawing Number	21063-SQP-ZZ-ZZ-DR-A-PL312	Revision
		P01