


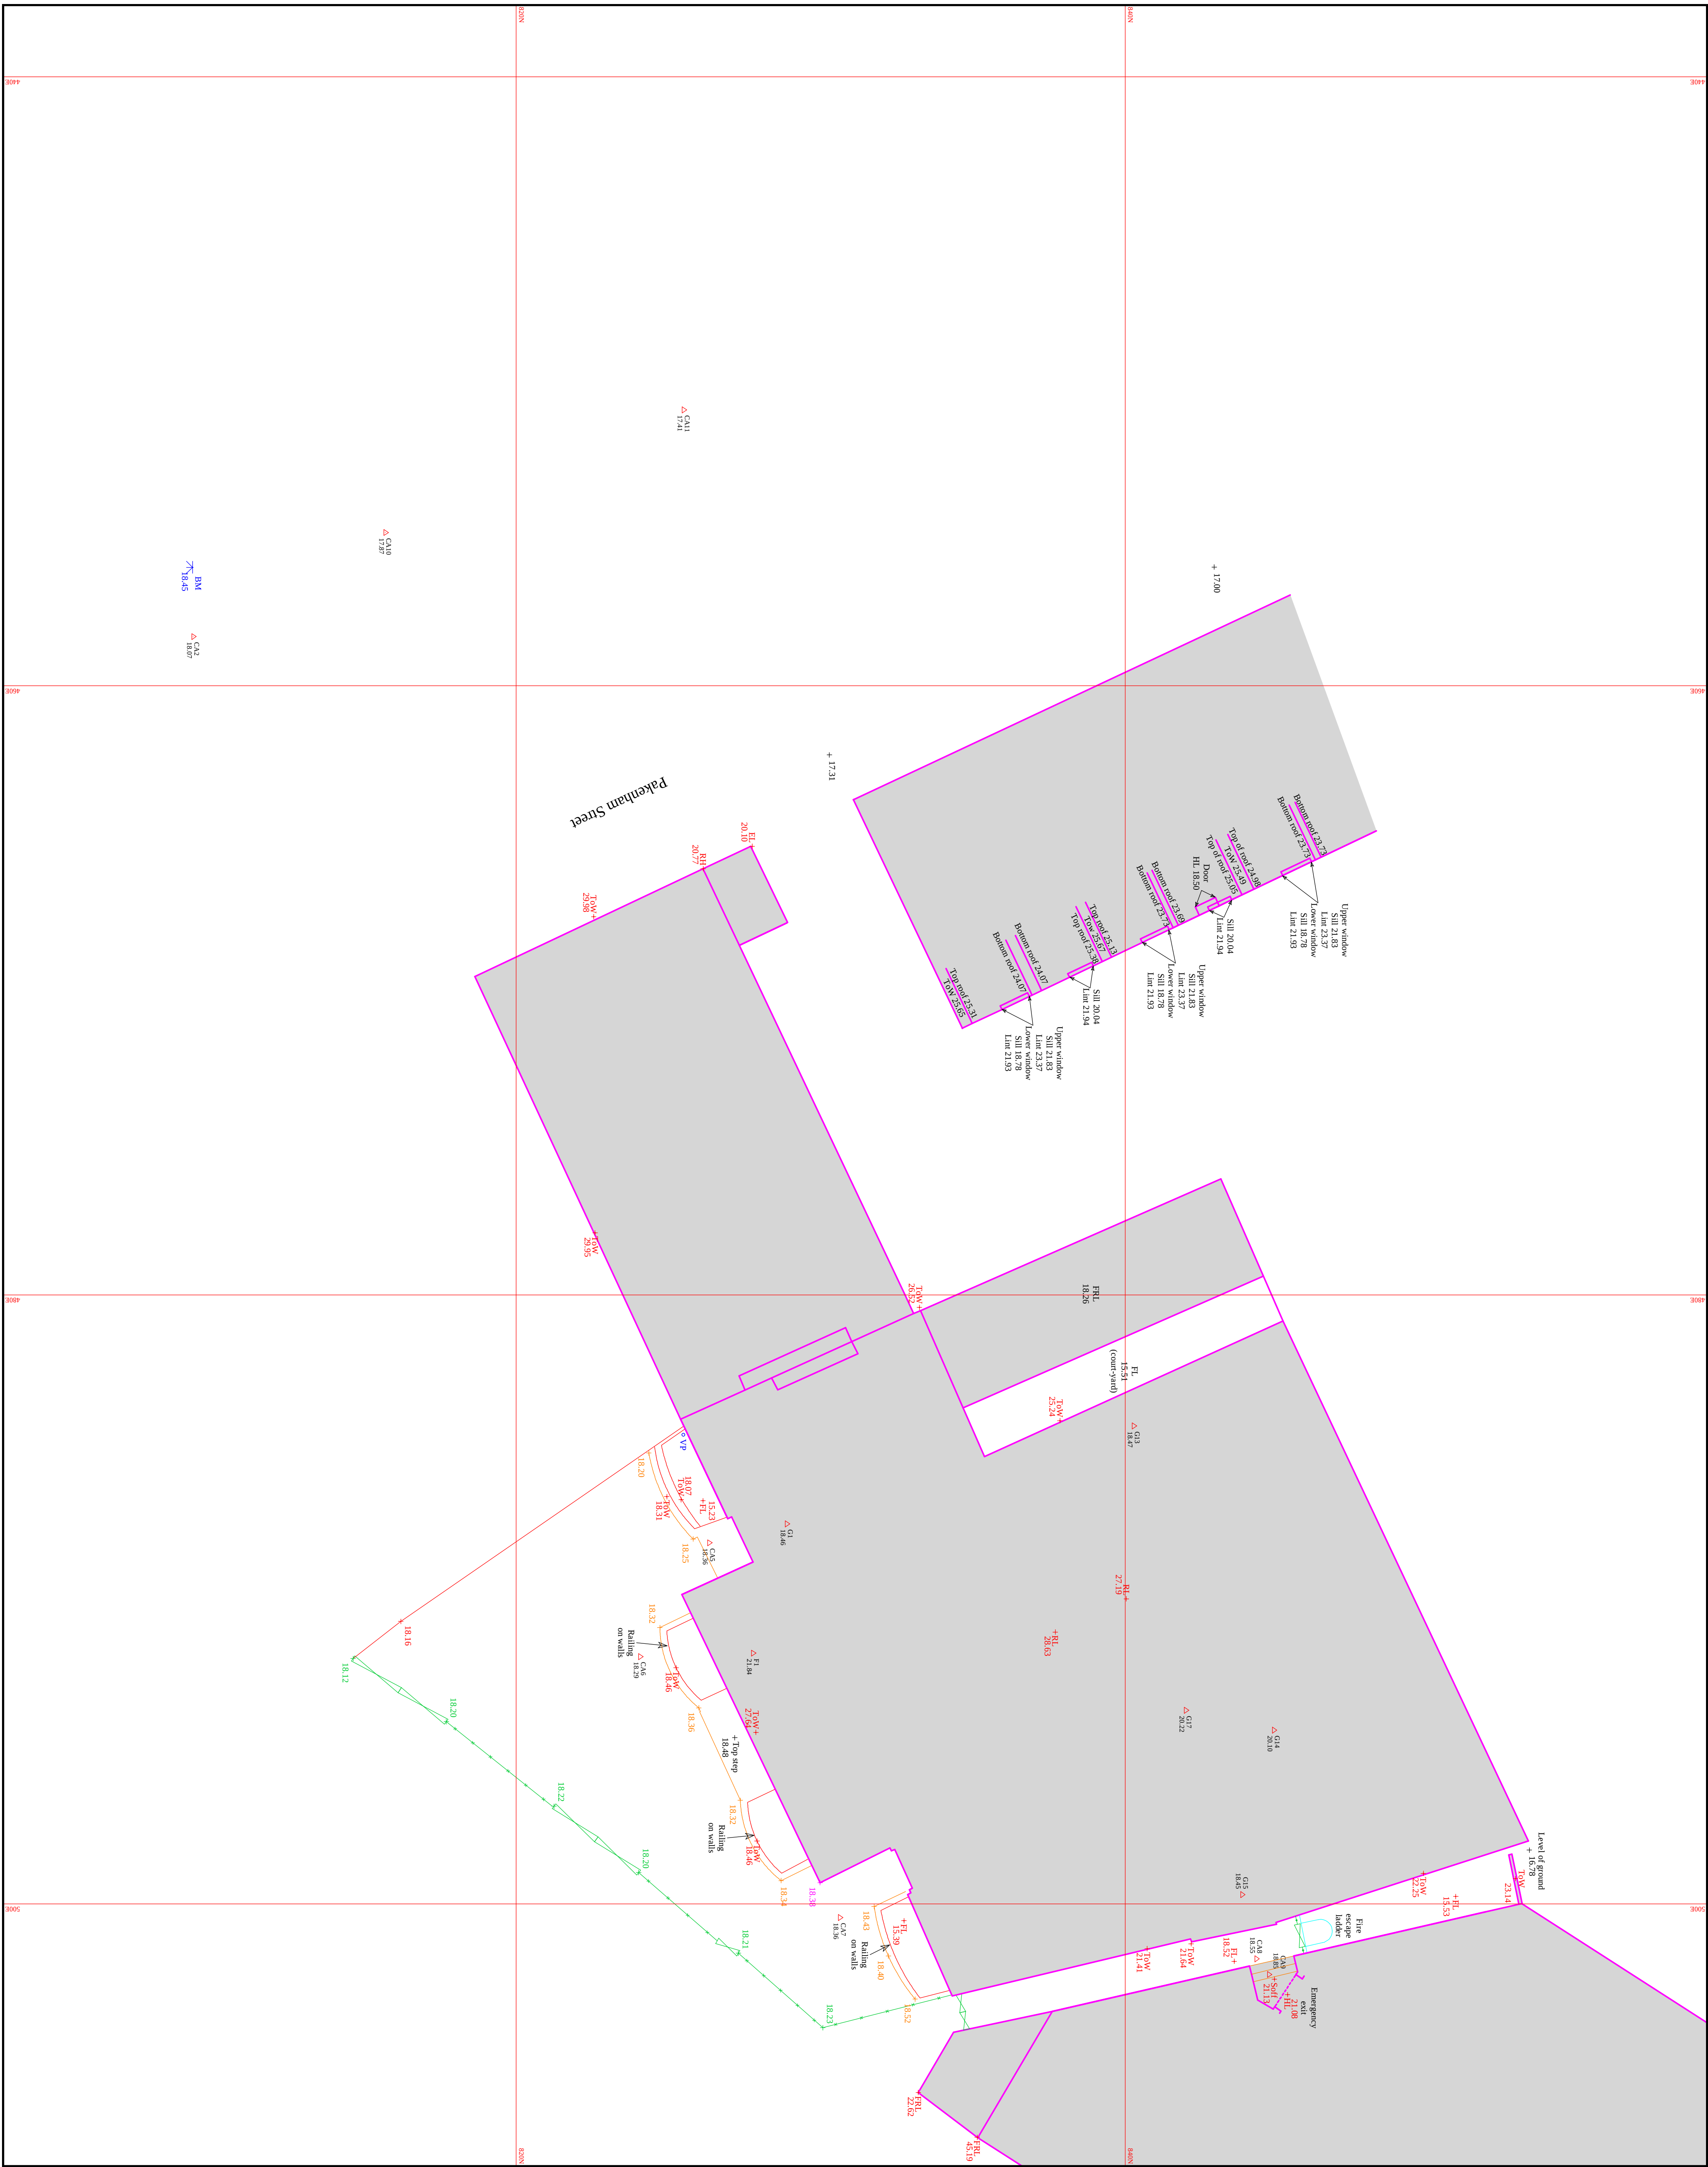

Legend

_____ Fence (w/ris)
_____ Gate
_____ Railings
_____ Bench mark
_____ EL
_____ EL
_____ Floor level
_____ Tilted roof level
_____ Ridge level
_____ Top of wall
_____ Vent pipe
_____ Water level
_____ Wash out
_____ WO

- 1) Survey based on a local coordinate system, oriented on magnetic north.
- 2) Levels based on O.S. bench mark at corner of Pakenham Street and Wren Street (level 18.45m)
- 3) Features shown on this plan may not delineate legal boundaries.

	Station	Station coordinates		
		Easting	Northing	Elevation
C	C/2	454.39	899.39	18.07
	C/5	488.14	826.34	18.36
	C/6	49.88	824.07	18.29
	C/7	500.45	830.63	18.36
	C/8	501.81	844.31	18.55
	C/9	502.82	844.72	18.65
	C/10	499.48	844.72	18.65
	C/11	459.04	825.20	17.41
	C/12	491.77	827.78	21.84
	P1	487.52	828.69	18.46
	G1	484.31	840.28	18.47
	G14	406.29	844.88	20.10
	G15	406.29	844.88	20.10
	G17	409.65	841.99	20.22

Date	Ref	Revisions
------	-----	-----------


BROOKS/MURRAY ARCHITECTS LTD
8-10 NEW NORTH PLACE
LONDON
EC2A 4JA
Telephone: 020-77399955
Fax: 020-77399944

Survey at
51 CALTHORPE STREET
LONDON

FILE BRM 312	Sheet 1 of 4
Scale 1:100	

Date of survey: March 2012

CENTRE LINE SURVEYS London
1 Cleeve House
Brimcombe
Stroud

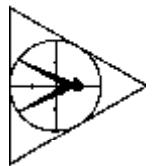

Tel/Fax: 01453 889437
e-mail: cenline@btinternet.com

e-mail: online@btinternet.com

DRWG. NO.