

KEY:

1

Location and size of habitat signage that has now been removed but left markings on facade - TO BE CLEANED

3

Existing PPC Metal projecting canopy- a later addition to the 1960s extension - TO BE CAREFULLY REMOVED

4

Existing PPC Metal bulkhead- a later addition to the 1960s extension - TO BE CAREFULLY REMOVED

5



Existing Portland Stone wall panels to entrance reveals - TO BE CAREFULLY REPAIRED/ REMOVED DEPENDING ON CONDITION

6


Existing recessed roller shutter, housing and guide rails - TO BE CAREFULLY REMOVED

7

Existing marble paving area - TO BE CAREFULLY REMOVED

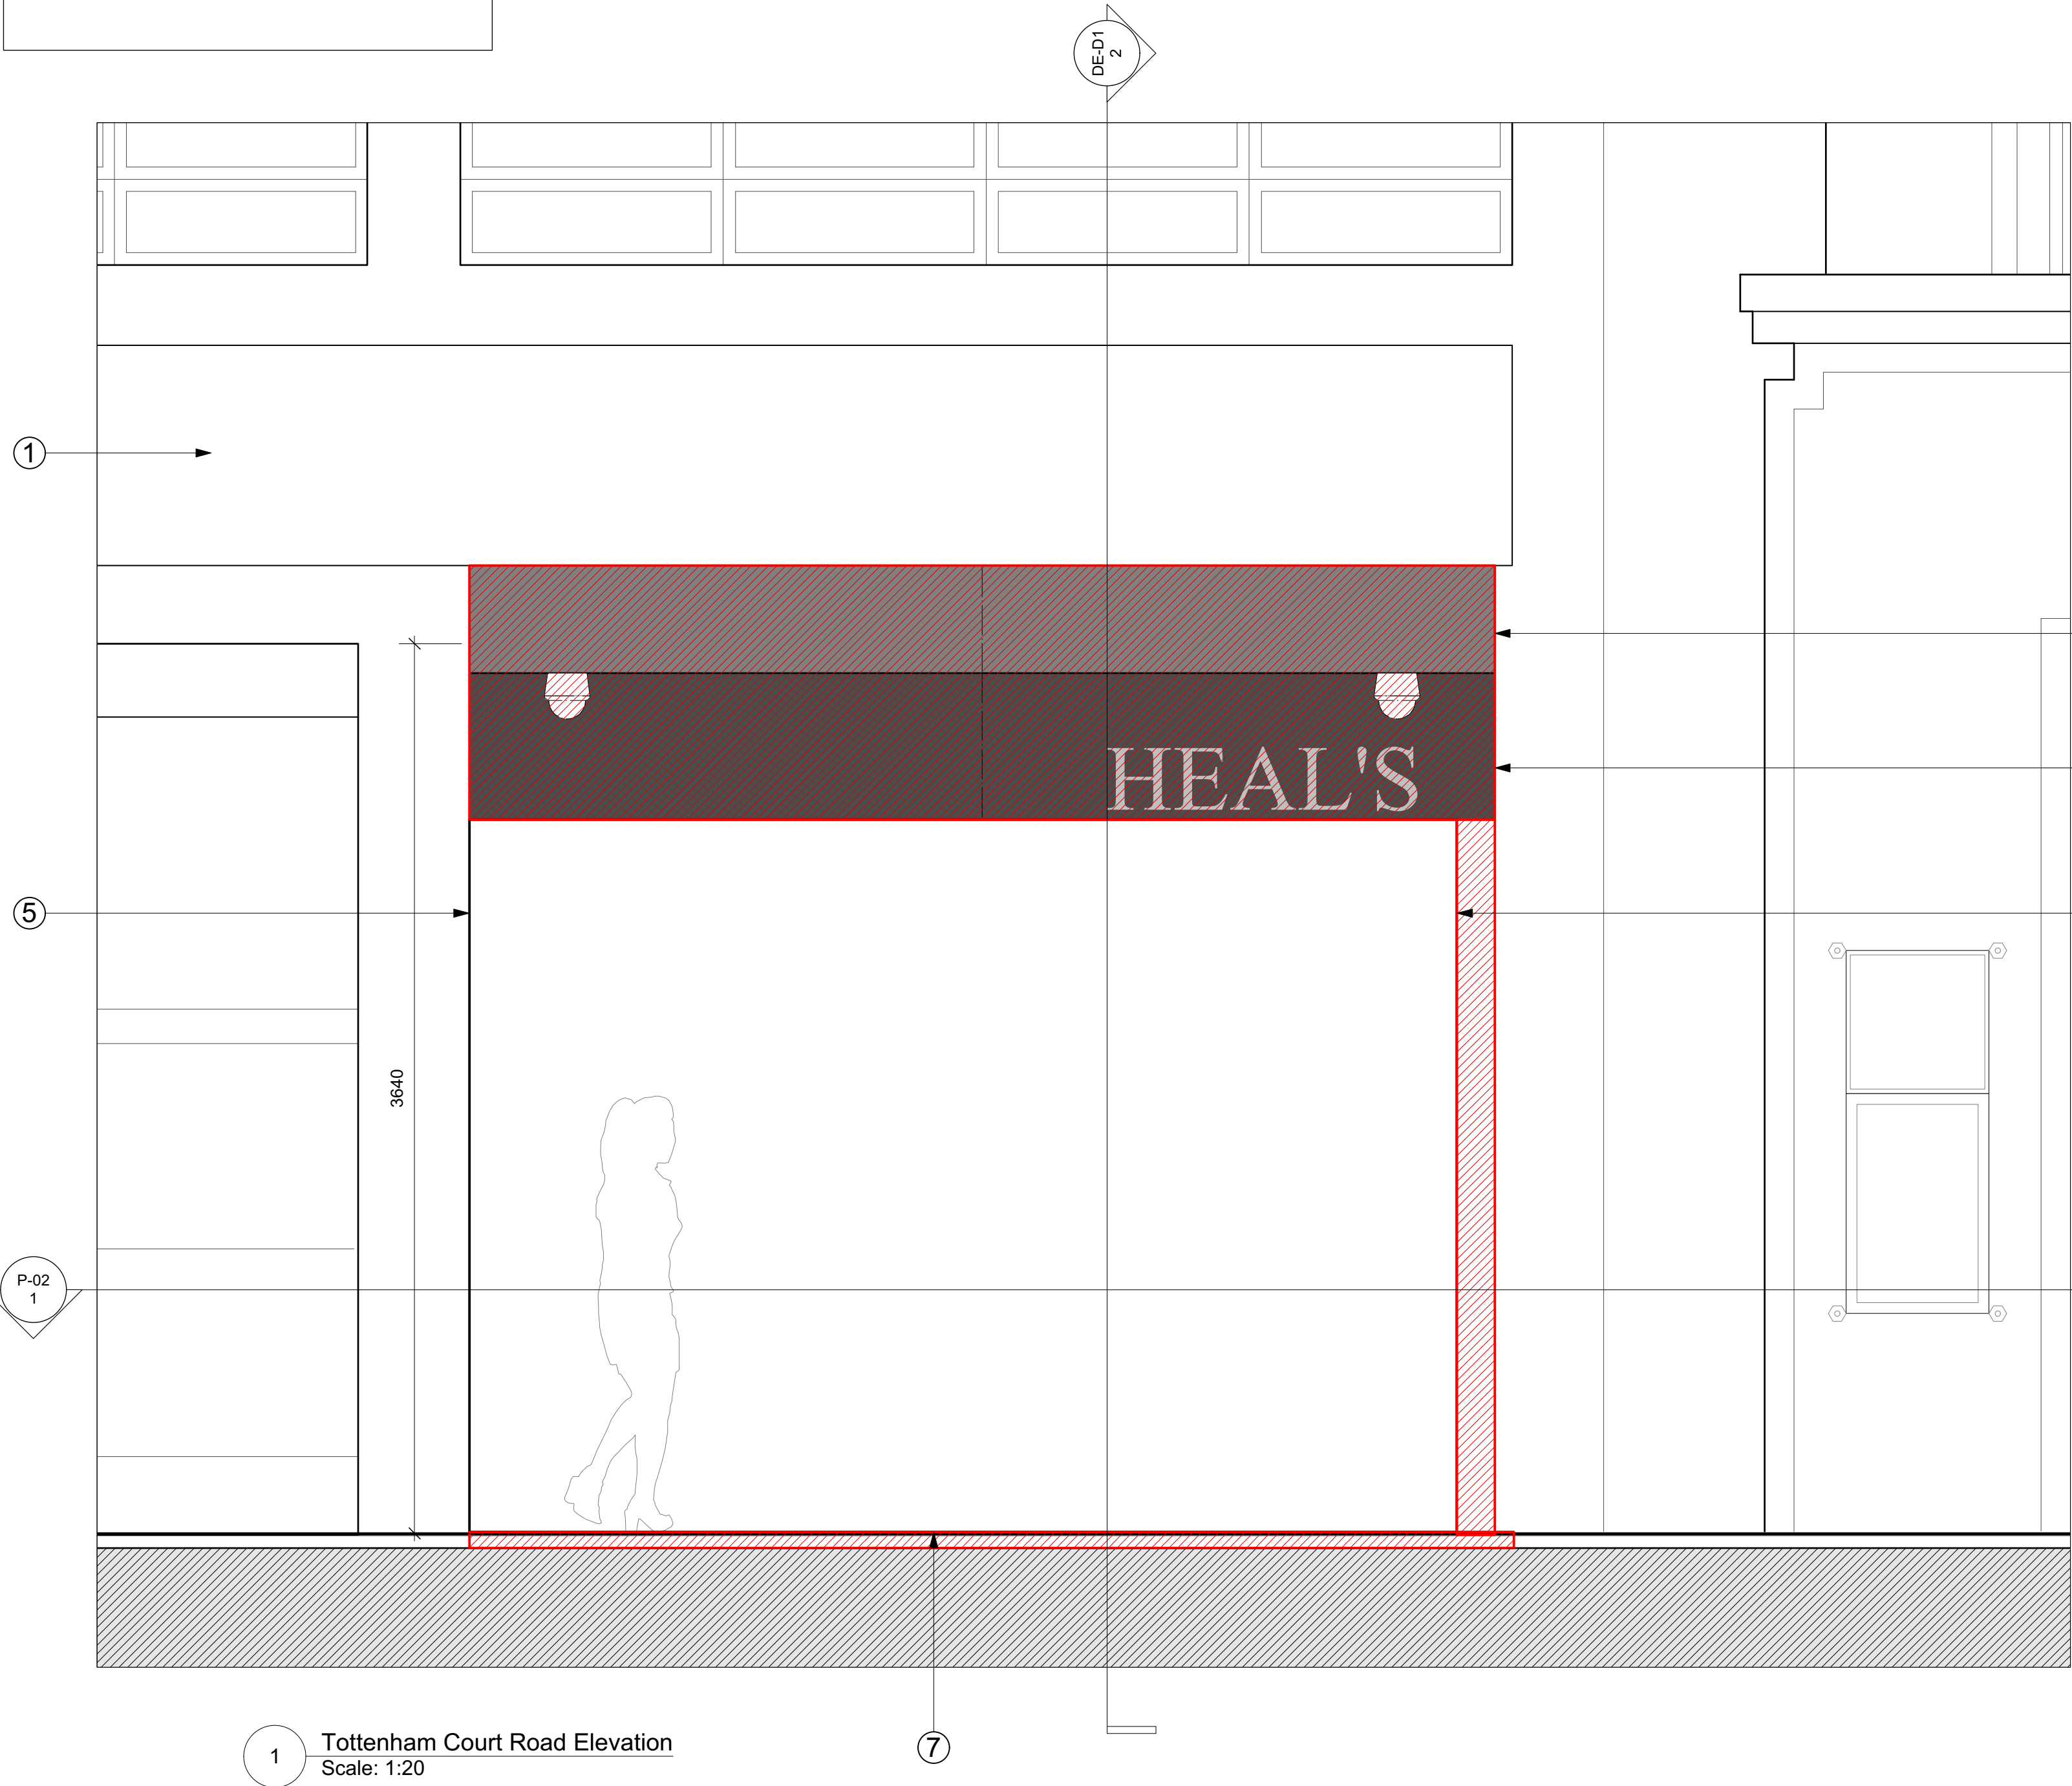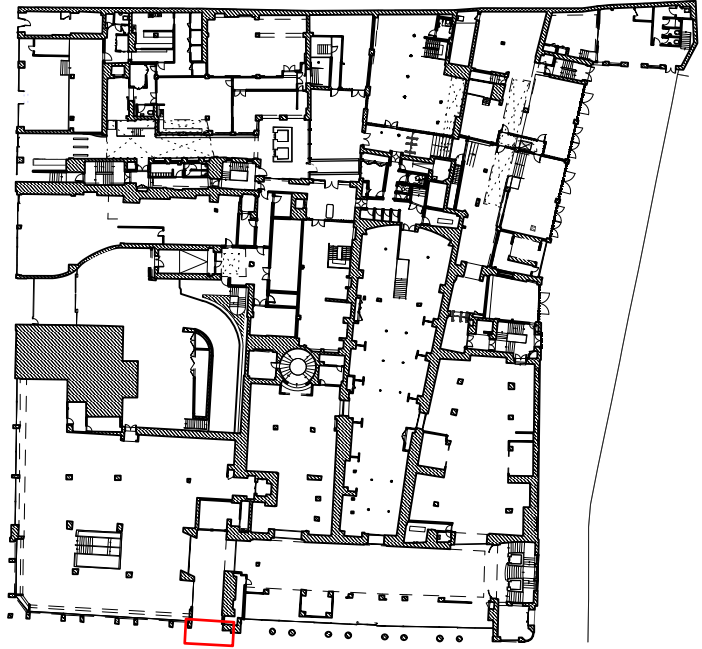

1 Tottenham Court Road Elevation
Scale: 1:20

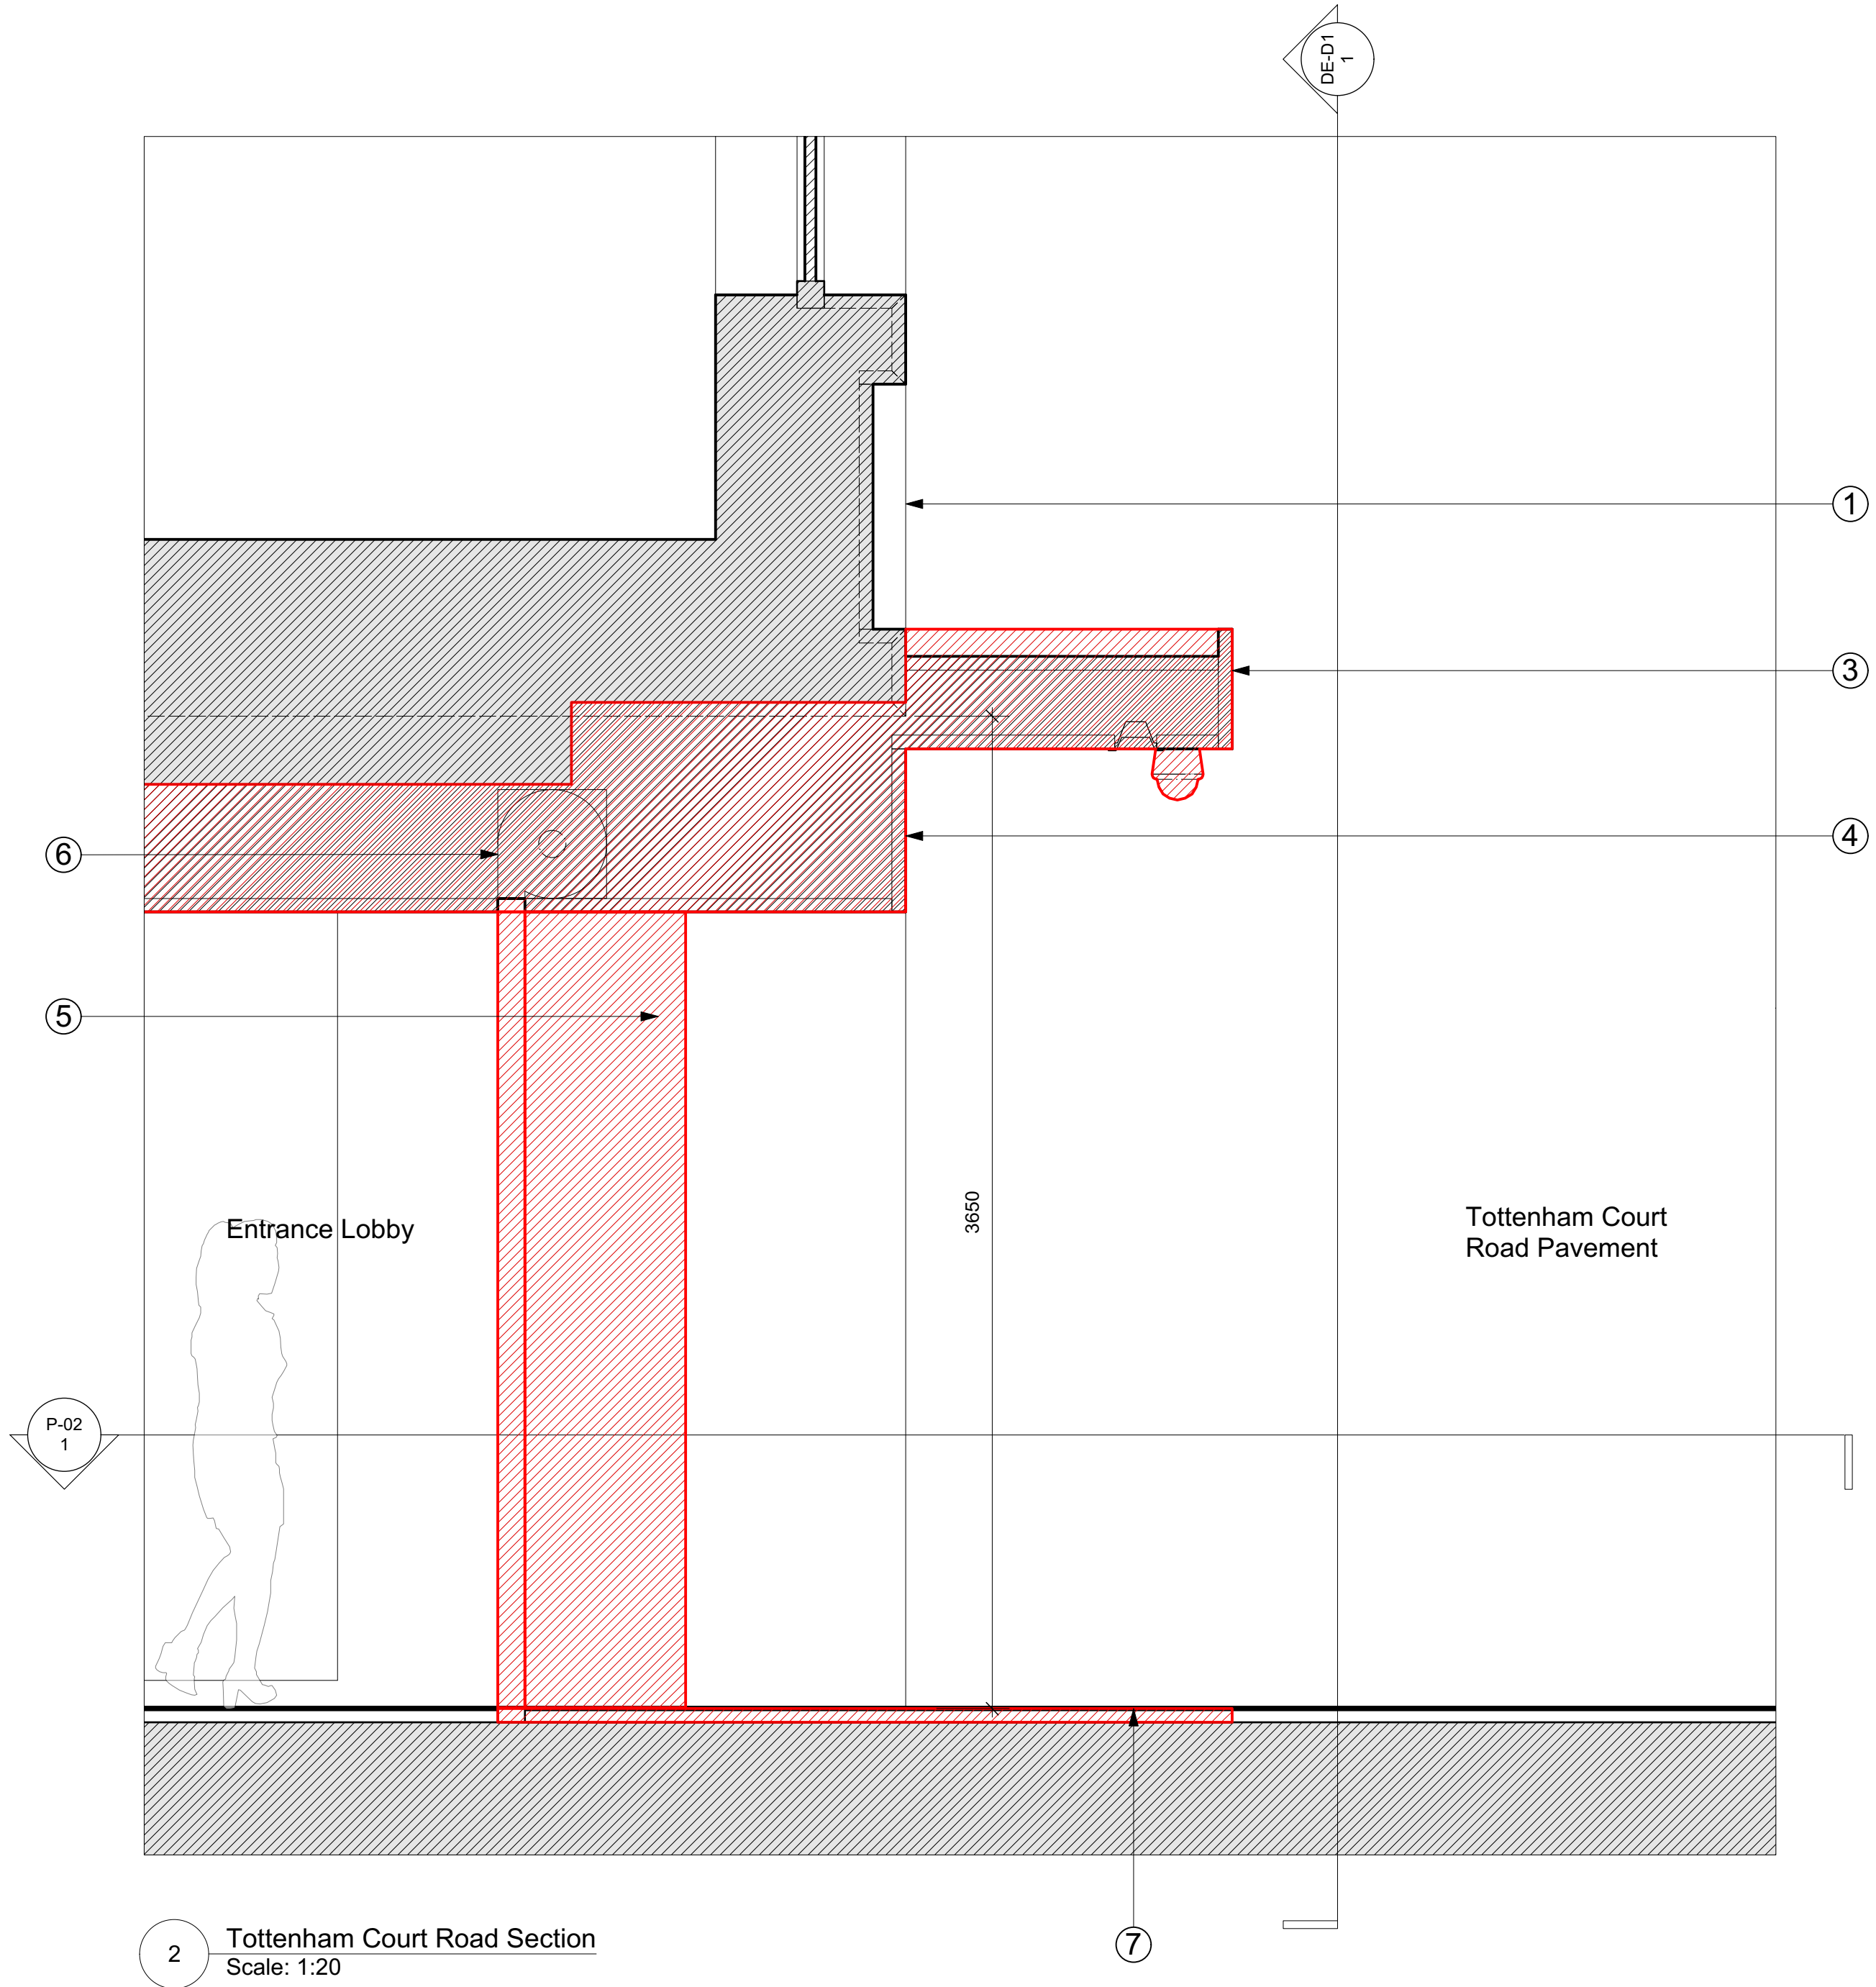

2 Tottenham Court Road Section
Scale: 1:20

© Buckley Gray Yeoman Ltd.

All dimensions to be checked on site prior to commencement of any works, and/or preparation of any shop drawings. Sizes of and dimensions to any structural elements are indicative only. See structural engineers drawings for actual sizes/dimensions. Sizes of and dimensions to any service elements are indicative only. See service engineers drawings for actual sizes and dimensions.

This drawing to be read in conjunction with all other Architect's drawings, specifications and other Consultants' information. All proprietary systems shown on this drawing are to be installed strictly in accordance with the Manufacturers/Suppliers recommended details.

Any discrepancies between information shown on this drawing and any other contract information or manufacturers/suppliers recommendations is to be brought to the attention of the Architect.

DO NOT SCALE FROM THIS DRAWING.

DRAWING NOTES:

P1 13/05/22 Issued for Planning
REV. DATE NOTE

DRAWN

CLIENT	General Projects		DRAWING	Tottenham Court Road Facade: Demolition Heal's Entrance	
PROJECT	Heal's Building		STATUS	PLANNING	APPROVED NJ
DWG No.	1215_PL3A-DE-D1	Revision	P1	SCALE 1:20 @ A1 1:40 @ A3	DATE May 2022

BGY
BUCKLEY GRAY YEOMAN
+ 44 20 7033 9913
BGY.CO.UK