


SPECIFICATION

TO SUPPLY AND ERECT ONE CANOPY CONSTRUCTED OF L.C.S.S. FINISHED CREAM / SIZES 6'-6" x 6'-6" x 4'-0" /
 UNDER AND AT CENTRE OF CANOPY A RECESS WITH WHITE OPAL PERSPEX FACE / INTERIOR ILLUMINATED WITH TWO FLUORESCENT LAMPS /
 FITTED TO CANOPY, ONE SET OF BUILT-UP LETTERS CONSTRUCTED OF L.C.S.S. TO READ "CAMBRIA-HOTEL-CAMBRIA". IN MODERN
 BLOCK TYPE 18" HIGH / THE WORDS "CAMBRIA" TO BE ON BOTH RETURNS OF CANOPY AS INDICATED BELOW / LETTERS SUBBIMPOSED
 WITH A SINGLE LINE OF 1/2 MM DIA TUBING TO GLOW RED / STOVE-ENAMELLED RED / FIXING BOLTS THROUGH WALL TO PICK UP PLATES /

TOP & BOTTOM LINE IN GREEN NEON TUBING
 TO 3 SIDES OF CANOPY, ABOVE & BELOW LETTERING

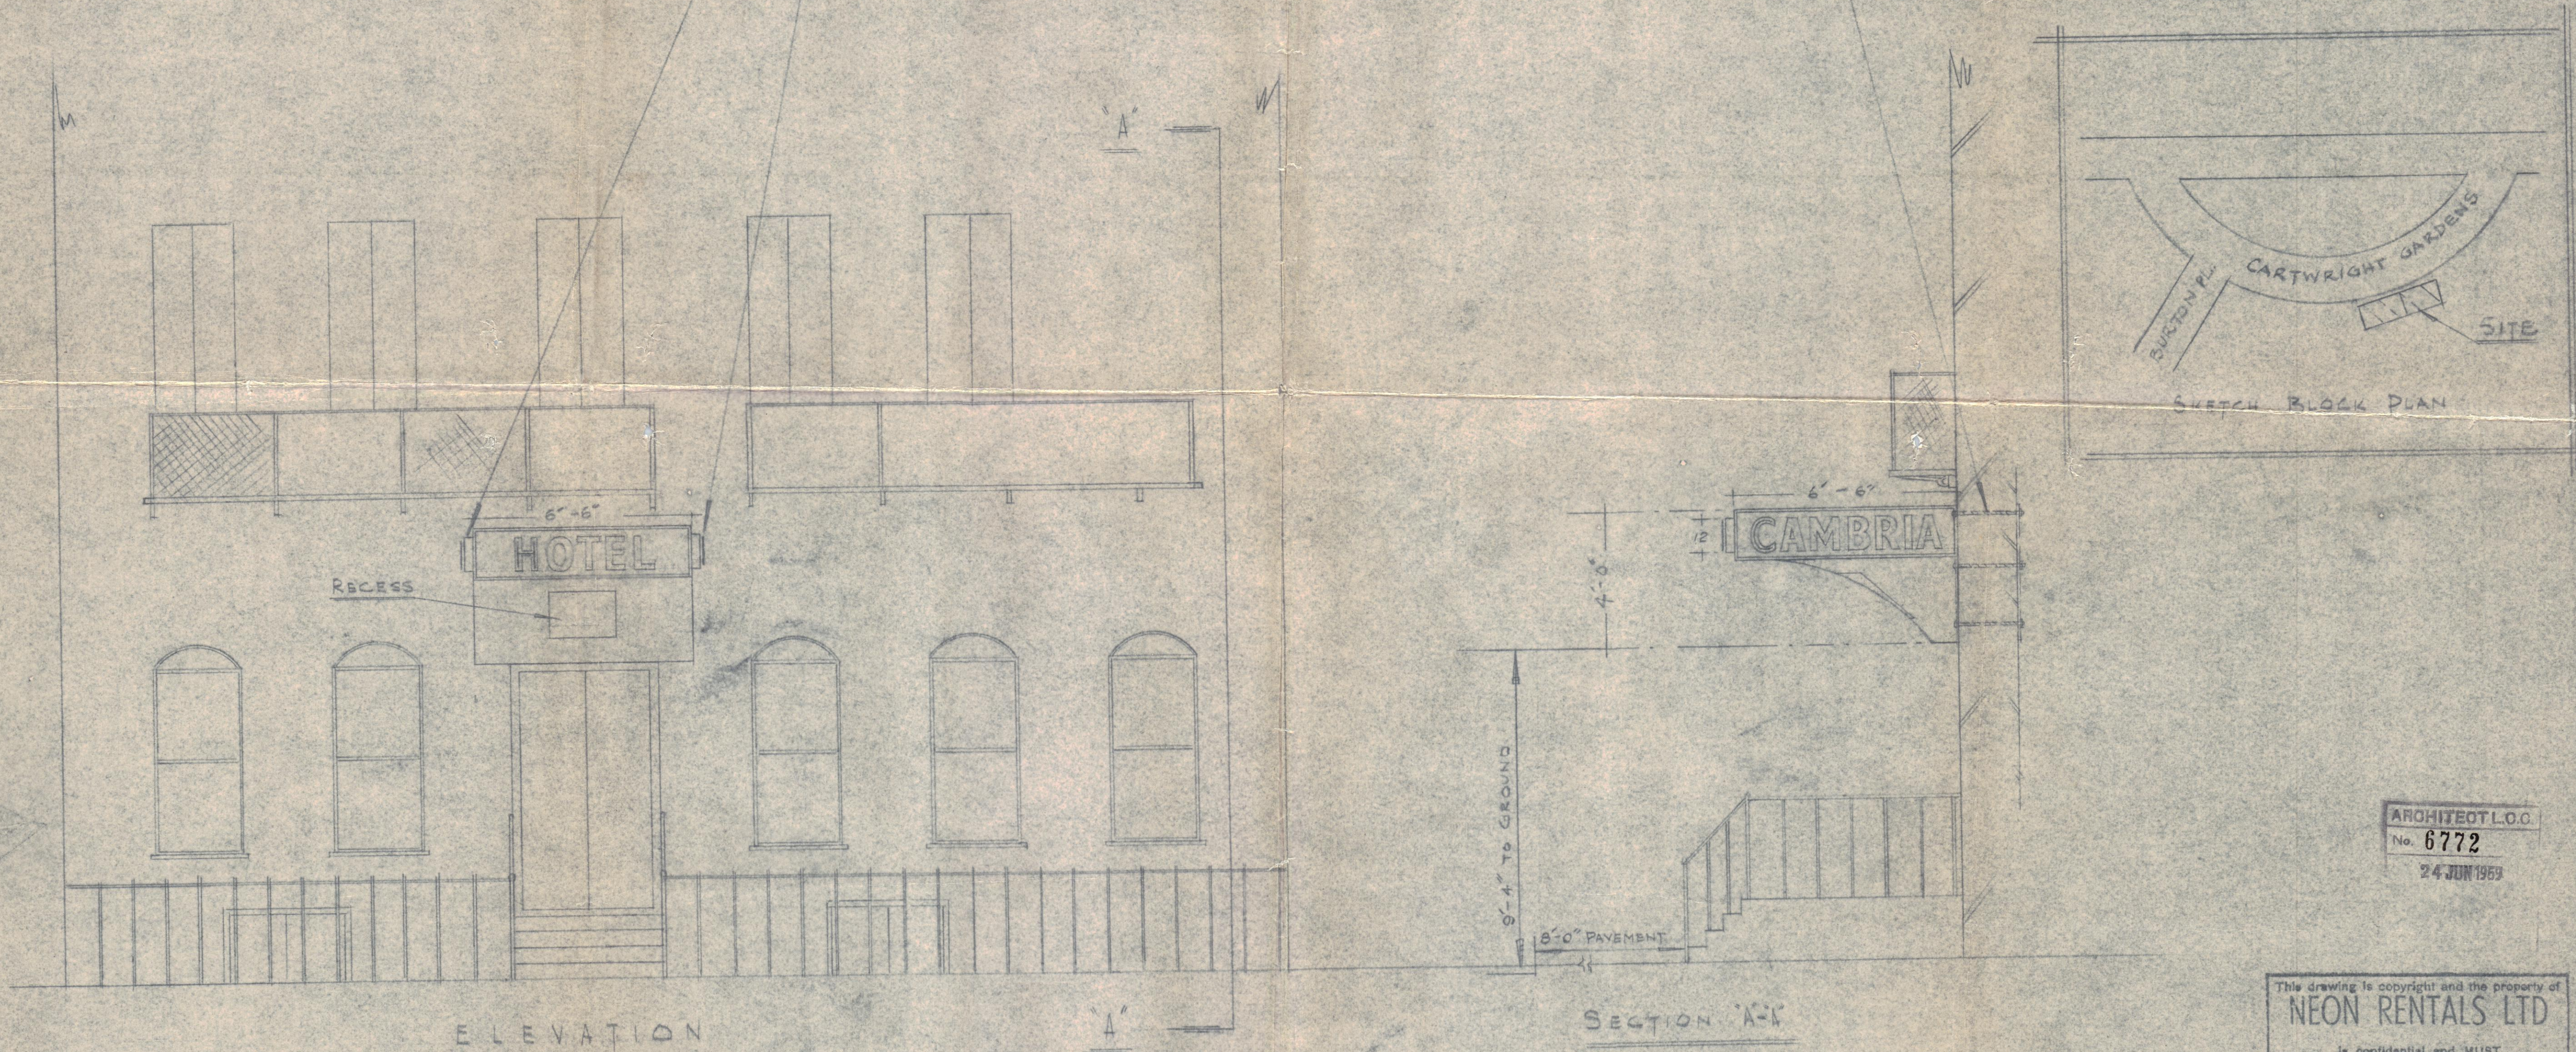

ELEVATION

SECTION 'A-A'

PROPOSED NEON INSTALLATION FOR "M^S WALTERS" AT "CAMBRIA HOTEL" 5/53 CARTWRIGHT GARDENS LONDON W.C.1.

SHE- 6952/3

NEON RENTALS LTD.

32 WOODSTOCK GROVE LONDON W. 12.

REP. APP. SIG.

ARCHITECT L.O.O.
 No. 6772
 24 JUN 1959

This drawing is copyright and the property of
NEON RENTALS LTD
 is confidential and MUST
 not be copied or shown to third party
 or otherwise used without their consent.

DRWG No 1551
 SCALE 3/8" = 1'-0"
 DRAWN BY B. D. CHECKED BY
 DATE 15.6.59