


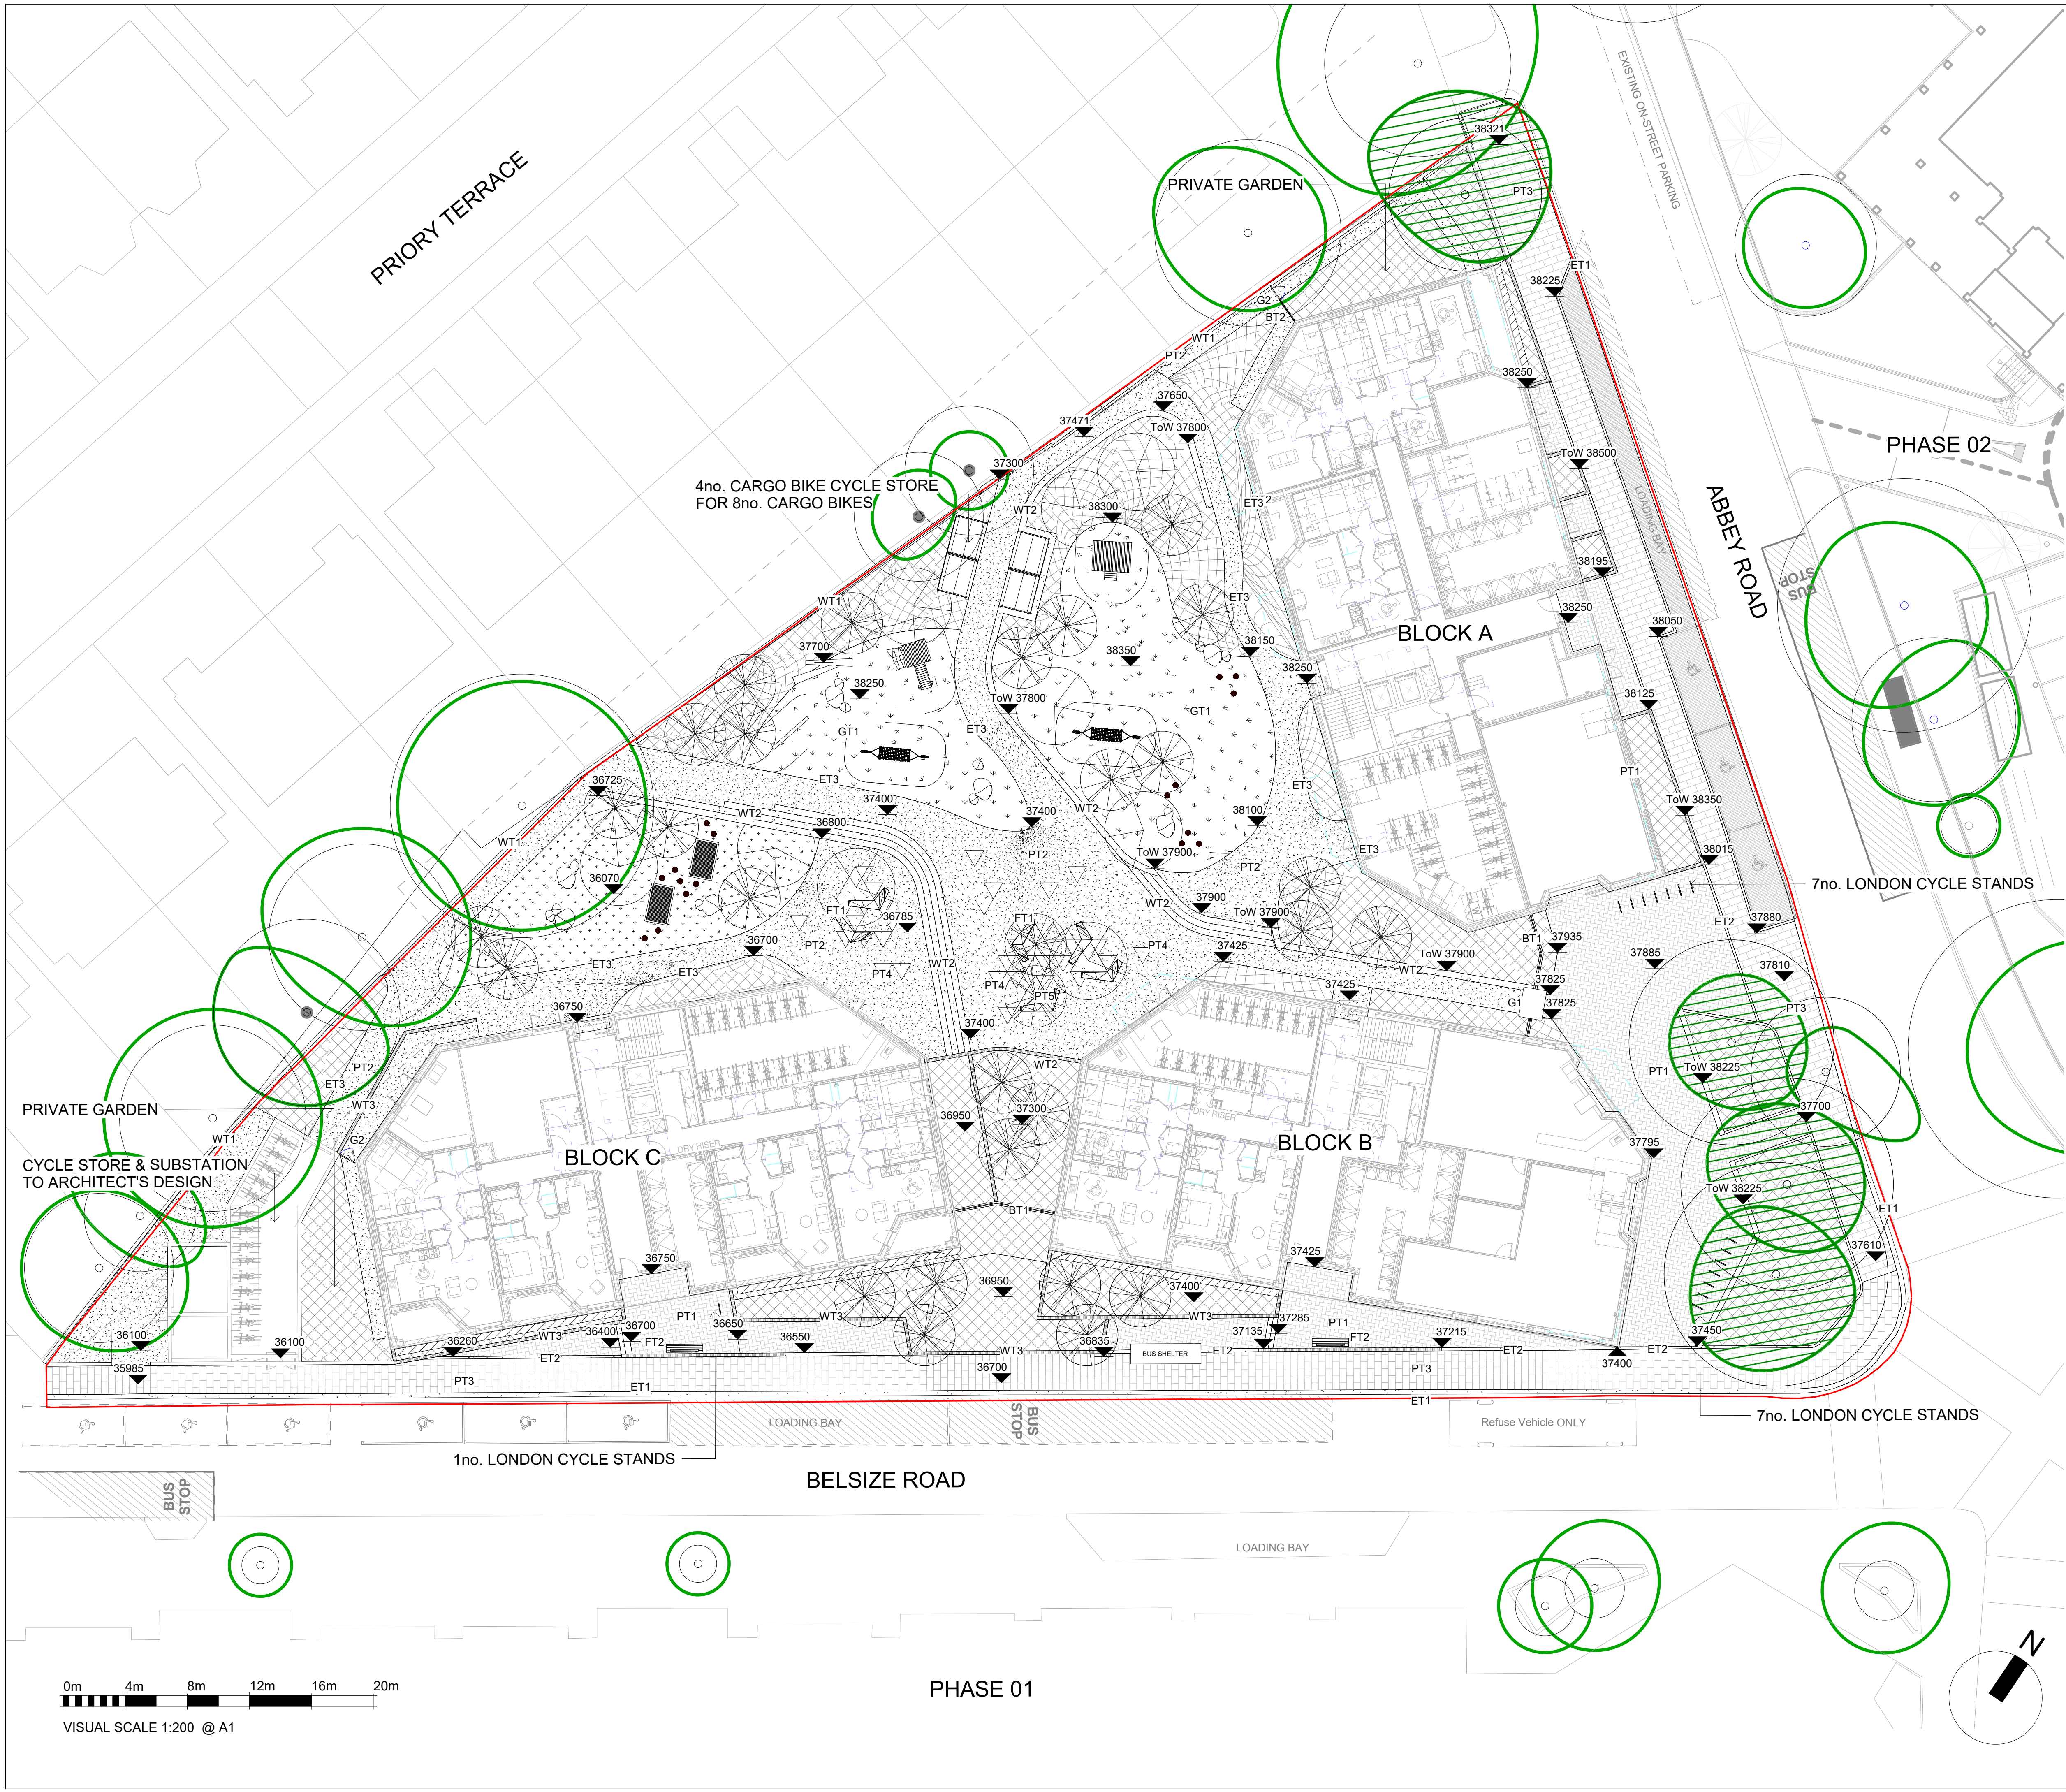

LANDSCAPE LEGEND

PT1

PAVING TYPE 1 : CLAY BRICK PAVER

PT2

PAVING TYPE 2 : RESIN BOUND GRAVEL

PT3

PAVING TYPE 3 : ADOPTABLE HIGHWAYS PAVING

PT4

PAVING TYPE 4 : SALVAGED SITE-WON PAVING FEATURES

PT5

PAVING TYPE 5 : CEDEC SELF BOUND GRAVEL SURFACING TO TREE PIT SURROUNDS

WT1

WALL TYPE 1 : EXISTING BRICK WALL RETAINED & MADE GOOD

WT2

WALL TYPE 2 : CONCRETE RETAINING TERRACE WALL WITH SALVAGED SITE-WON FEATURES. SIZE : VARIES(h) x 400(w) MM

WT3

WALL TYPE 3 : BRICK WALL TO MATCH ARCHITECTURAL BRICKWORK PROPOSALS. SIZE : VARIES(h) x 215(w) MM

BT1

BOUNDARY TYPE 1 : ORNAMENTAL RAILINGS TO BRICK WALL WT3

BT2

BOUNDARY TYPE 2 : CLOSE BOARD TIMBER FENCE

ET1

EDGE TYPE 1 : HIGHWAYS ROAD KERB
SIZE : 255(h) x 145(w) x 915(l) MM, UPSTAND : 125MM

ET2

EDGE TYPE 2 : FLUSH KERB
SIZE : 255(h) x 145(w) x 915(l) MM

ET3

EDGE TYPE 3 : METAL EDGING

FT1

FURNITURE TYPE 1 : SALVAGED BENCH FEATURE

FT2

FURNITURE TYPE 2 : TIMBER BENCH

G1/G2

GATE TYPE 1 : ORNAMENTAL GATE WITH ACCESS CONTROL
GATE TYPE 2 : TIMBER GATE WITH SECURE LOCKING MECHANISM

EXISTING TREE RETAINED

PROPOSED TREE PLANTING

PROPOSED SHRUB PLANTING

GT1

GRASS TYPE 1 : SPECIES RICH LAWN

PROPOSED RAIN GARDEN PLANTING

PROPOSED HEDGE PLANTING

Notes

- This drawing is the property of fabrik ltd. It must not be copied or reproduced without written consent.
- Only figured dimensions are to be taken from this drawing. All contractors must visit site and be responsible for taking and checking all dimensions related to the works shown on the drawing.
- The original of this drawing has coloured lines. Do not rely on the monochrome copy.

P1		29/04/2022		ISSUED FOR PLANNING		DY	
No.	Date	Reason		Name			
Revisions							

fabrik

First Floor
4-8 Emerson Street
London
SE1 9DU

T : 0207 620 1453
F : 0207 261 9126
E : london@fabrikuk.com
W : www.fabrikuk.com

Project

ABBEY AREA PHASE 3 for WATES

Drawing

LANDSCAPE GENERAL ARRANGEMENT PLAN

Scale

1 : 200

Date

10/08/20

Approved

MB

Checked

MB

Drawn

DY

Project No.

D2857

Drawing No.

D2857-FAB-S1-XX-DR-L-9100

Revision

P1

☐ Preliminary

☒ Issued for Planning Approval

☐ Issued for Construction

☐ Issued for Design/Information

☐ Issued for Tender

☐ As Built

Drawing sheet size - A1

Copyright Reserved (©)