


1 No deviation may be made from the details shown on this drawing without prior permission of the architects. Any discrepancy found between this drawing and any other document should be referred immediately to the architects. IF IN DOUBT, ASK.

2 No dimensions to be scaled from this drawing.

3 This drawing is to be removed from currency immediately a revised version is issued.

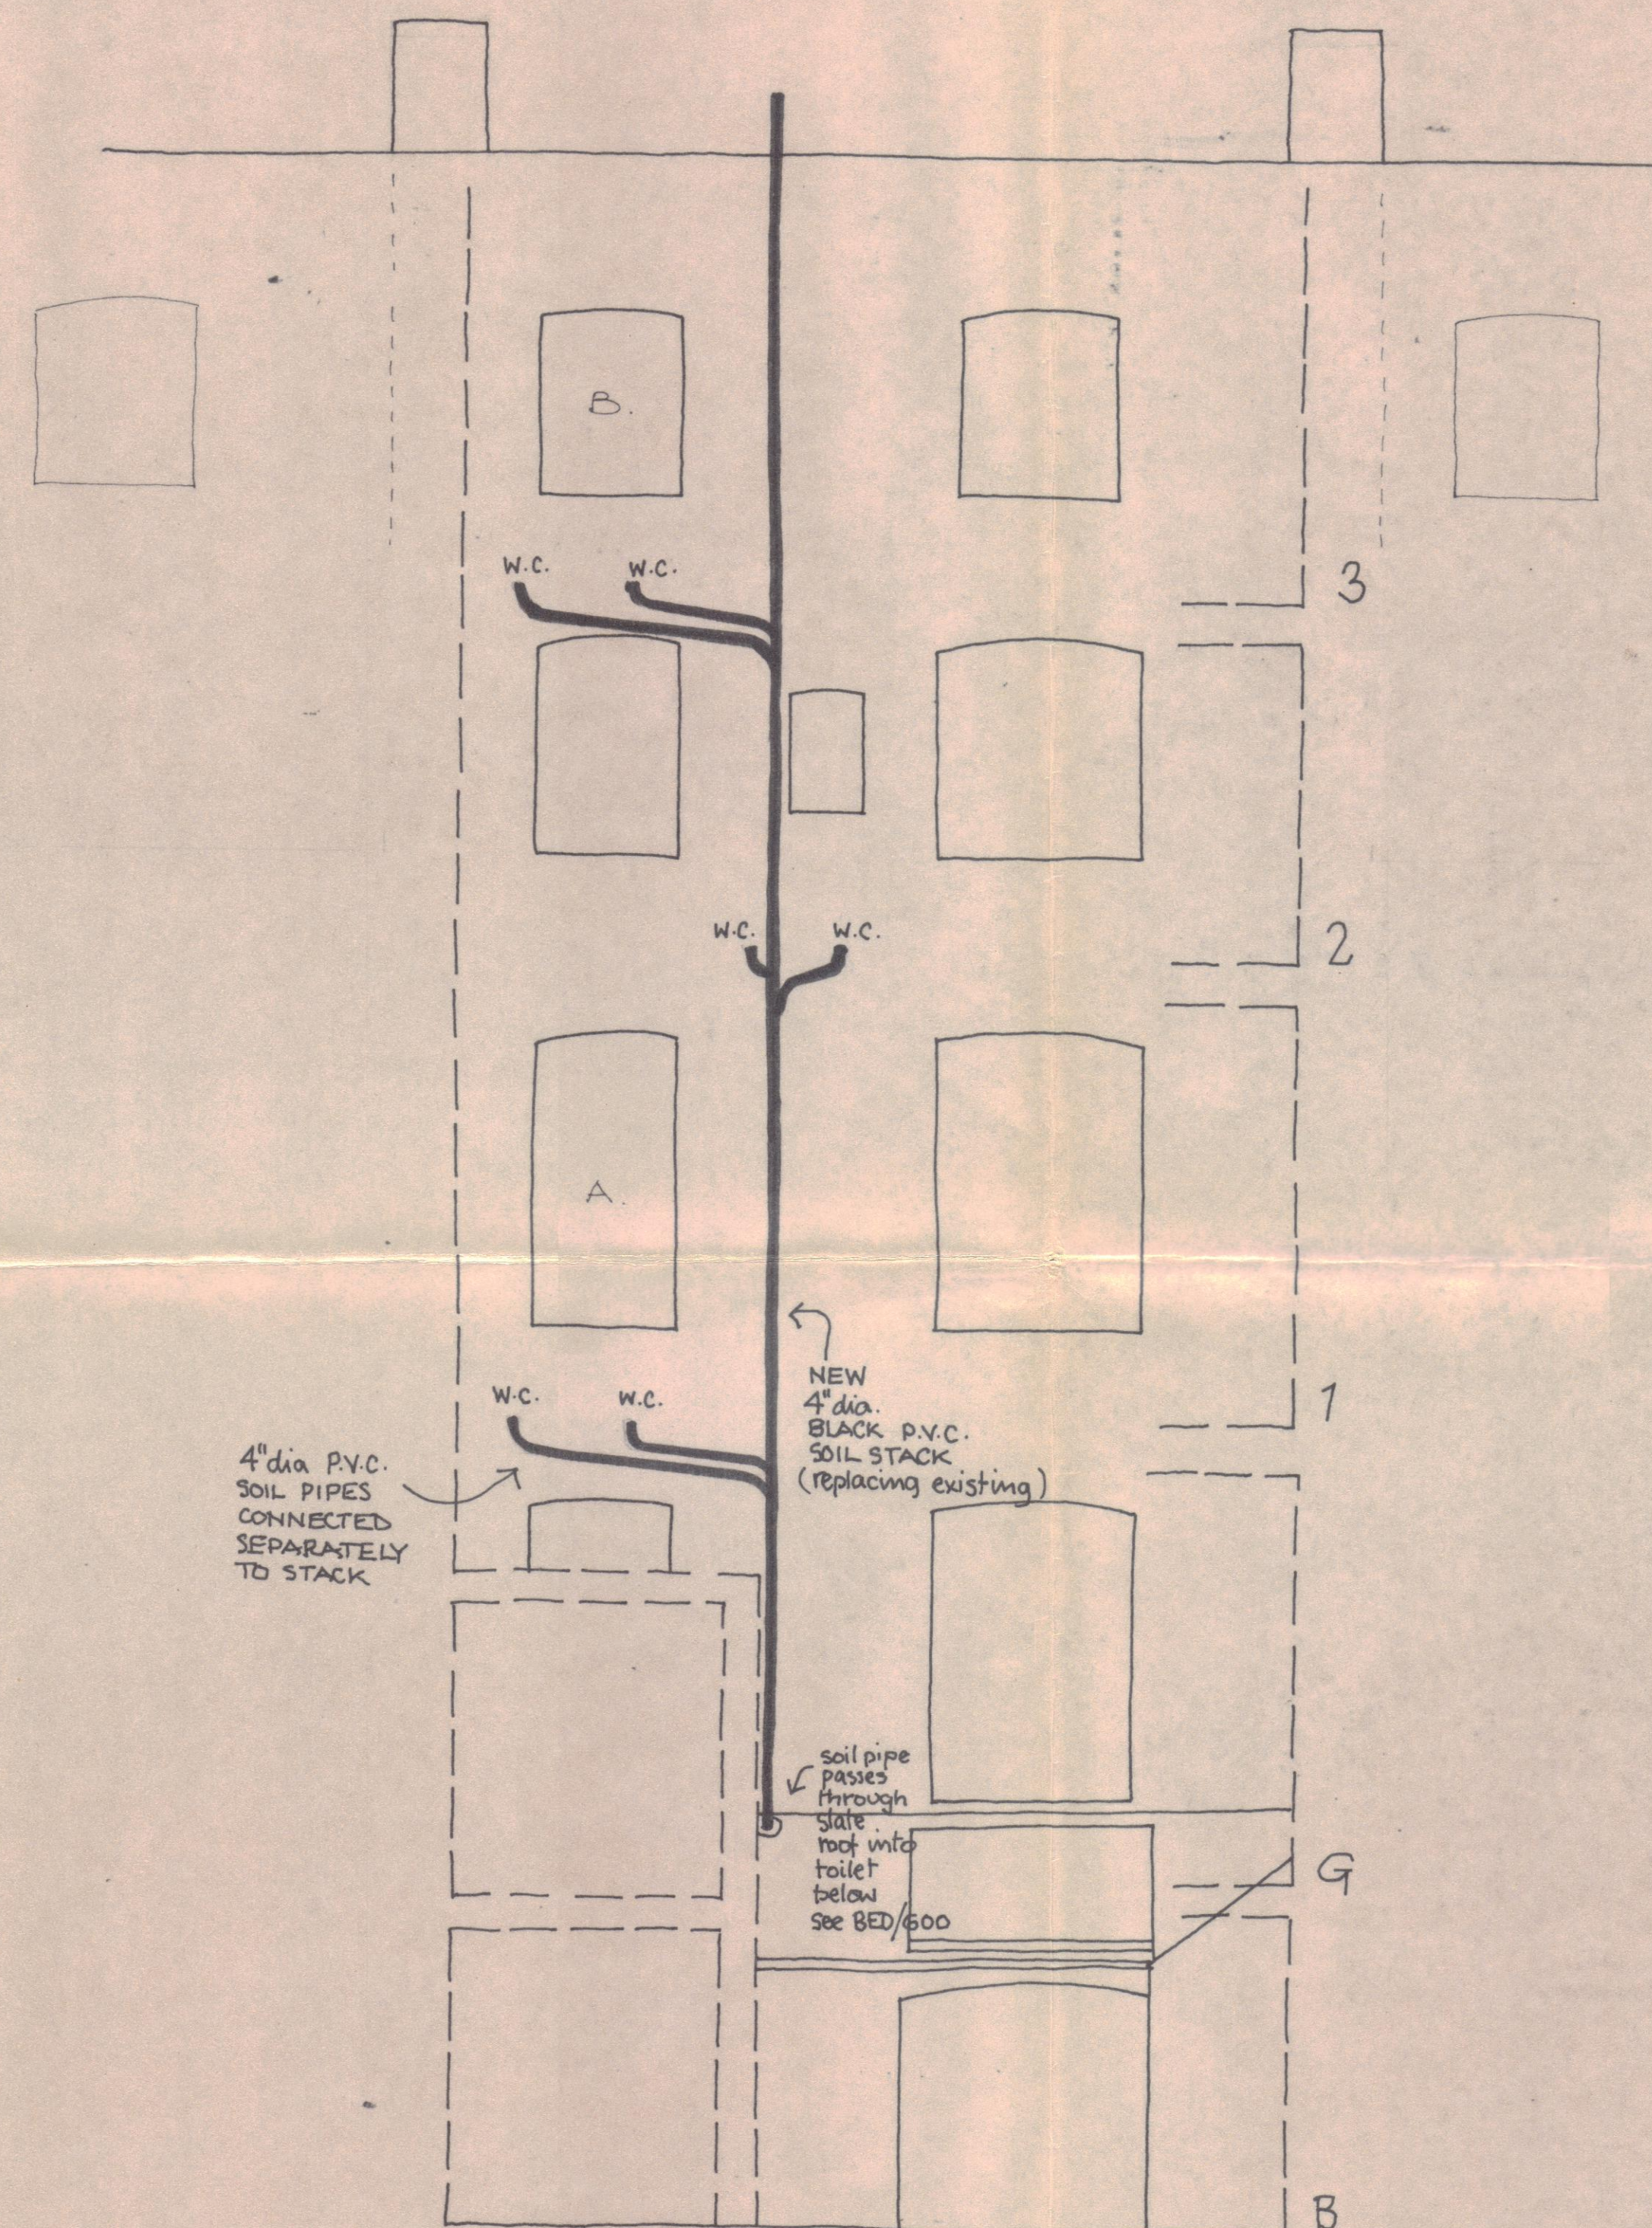

REAR ELEVATION 1/4" to 1'-0" scale.
SHOWING SOIL STACK - ALL OTHER
PLUMBING RUN INTERNALLY.

date	
	U/P / N/4 / 8 / c / MS / 380

Robert Maguire & Keith Murray
architects

53 Kew Green Richmond Surrey

01-940 8278

Job	7 BEDFORD PLACE W.C.I. STUDENT HOSTEL
-----	---

title	REAR ELEVATION POSITION OF SOIL STACK
-------	--

scale	1/4" to 1'-0"
-------	---------------

date	February 1972
------	---------------

no **RED 608**

BED 602