

Xref(s):  
1

Notes:

- THIS DRAWING INDICATES ENGINEERING SERVICES INSTALLATION WORK ONLY AND MUST NOT BE TAKEN AS ACCURATELY REPRESENTING ANY OTHER DETAIL.
- THIS DRAWING SHOWS THE DESIGN INTENT AND **MUST NOT** BE USED FOR INSTALLATION PURPOSES.
- THIS DRAWING SHOULD BE READ IN CONJUNCTION WITH ALL OTHER DRAWINGS, SPECIFICATIONS AND SCHEDULES RELATED TO THE PROJECT.
- THIS DRAWING IS COPYRIGHT OF FOWLER MARTIN PLEASE OBTAIN PERMISSION BEFORE COPYING, THIS DRAWING MUST NOT BE MODIFIED OTHER THAN BY FOWLER MARTIN.
- THIS DRAWING IS NOT TO BE SCALED, ALL DIMENSIONS ARE NOMINAL IN MILLIMETRES AND MUST BE CHECKED ON SITE.
- ANY DISCREPANCIES SHOULD BE BROUGHT TO THE ATTENTION OF THE CONSULTANT, IF IN DOUBT ASK.

Legend:

Revisions:

Ref.	Date	Description	By	App
P01	30-05-22	PLANNING ISSUE	KD	MB

Location Plan:  
N/A



**FOWLER MARTIN**  
CHARTERED BUILDING SERVICES ENGINEERS

1-2 Grange Court, The Limes, Ingatestone, Essex CM4 0GB

ACM, BAFE, IAS, NAB, NICEIC, PAS 2030, PAS 2035, PAS 2036, PAS 2037, PAS 2038, PAS 2039, PAS 2040, PAS 2041, PAS 2042, PAS 2043, PAS 2044, PAS 2045, PAS 2046, PAS 2047, PAS 2048, PAS 2049, PAS 2050


T 01277 350 802  
E mail@fowlermartin.com  
W www.fowlermartin.com

Client:  
UNIVERSITY COLLEGE LONDON  
GOWER STREET  
LONDON  
WC1E 6BT

Project:  
UNIVERSITY COLLEGE LONDON  
SCHOOL OF PHARMACY  
NEW BOILER INSTALLATION

Title:  
GROUND FLOOR  
PROPOSED FLUE ROUTE

Date:	30-05-22	Designed by:	KD
Paper Size:	A1	Approved by:	MB
Scale:	1:100	Drawn by:	DV
Dwg Ref:	2029-FM-131-00-DR-M-8004	Rev:	P01

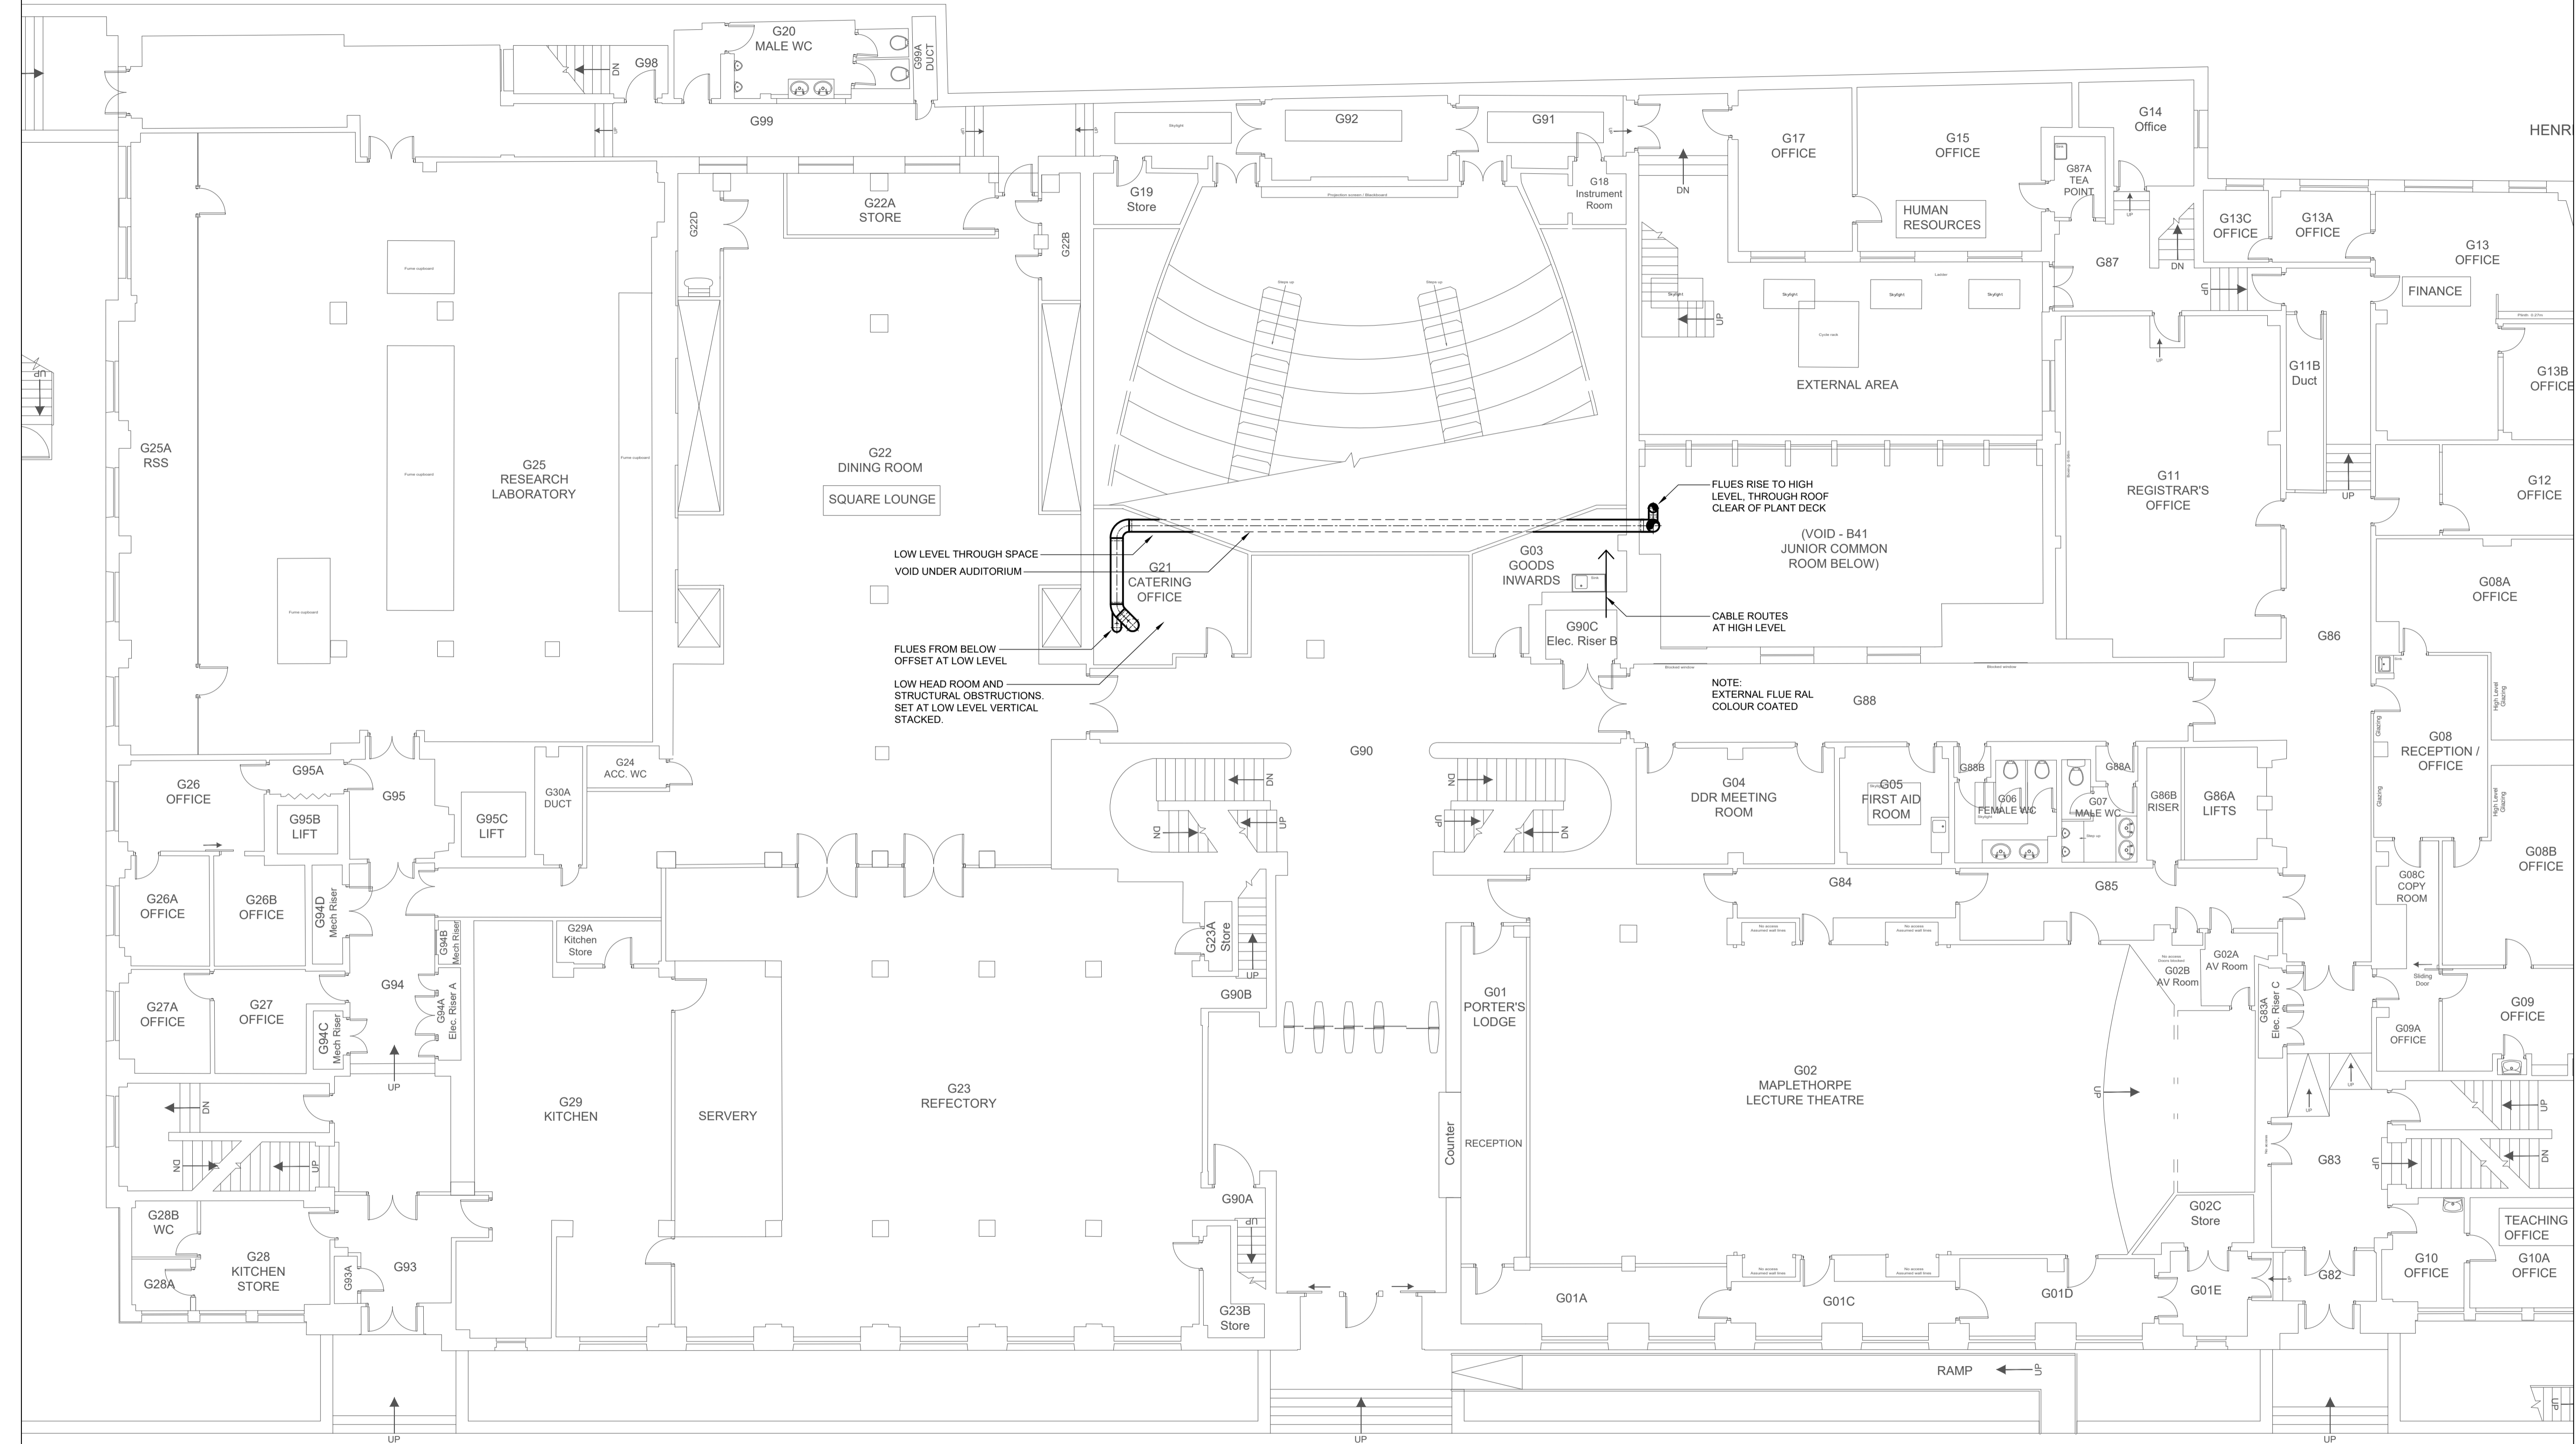

BRUNSWICK SQUARE