


**Wall key**


- Existing
- Proposed

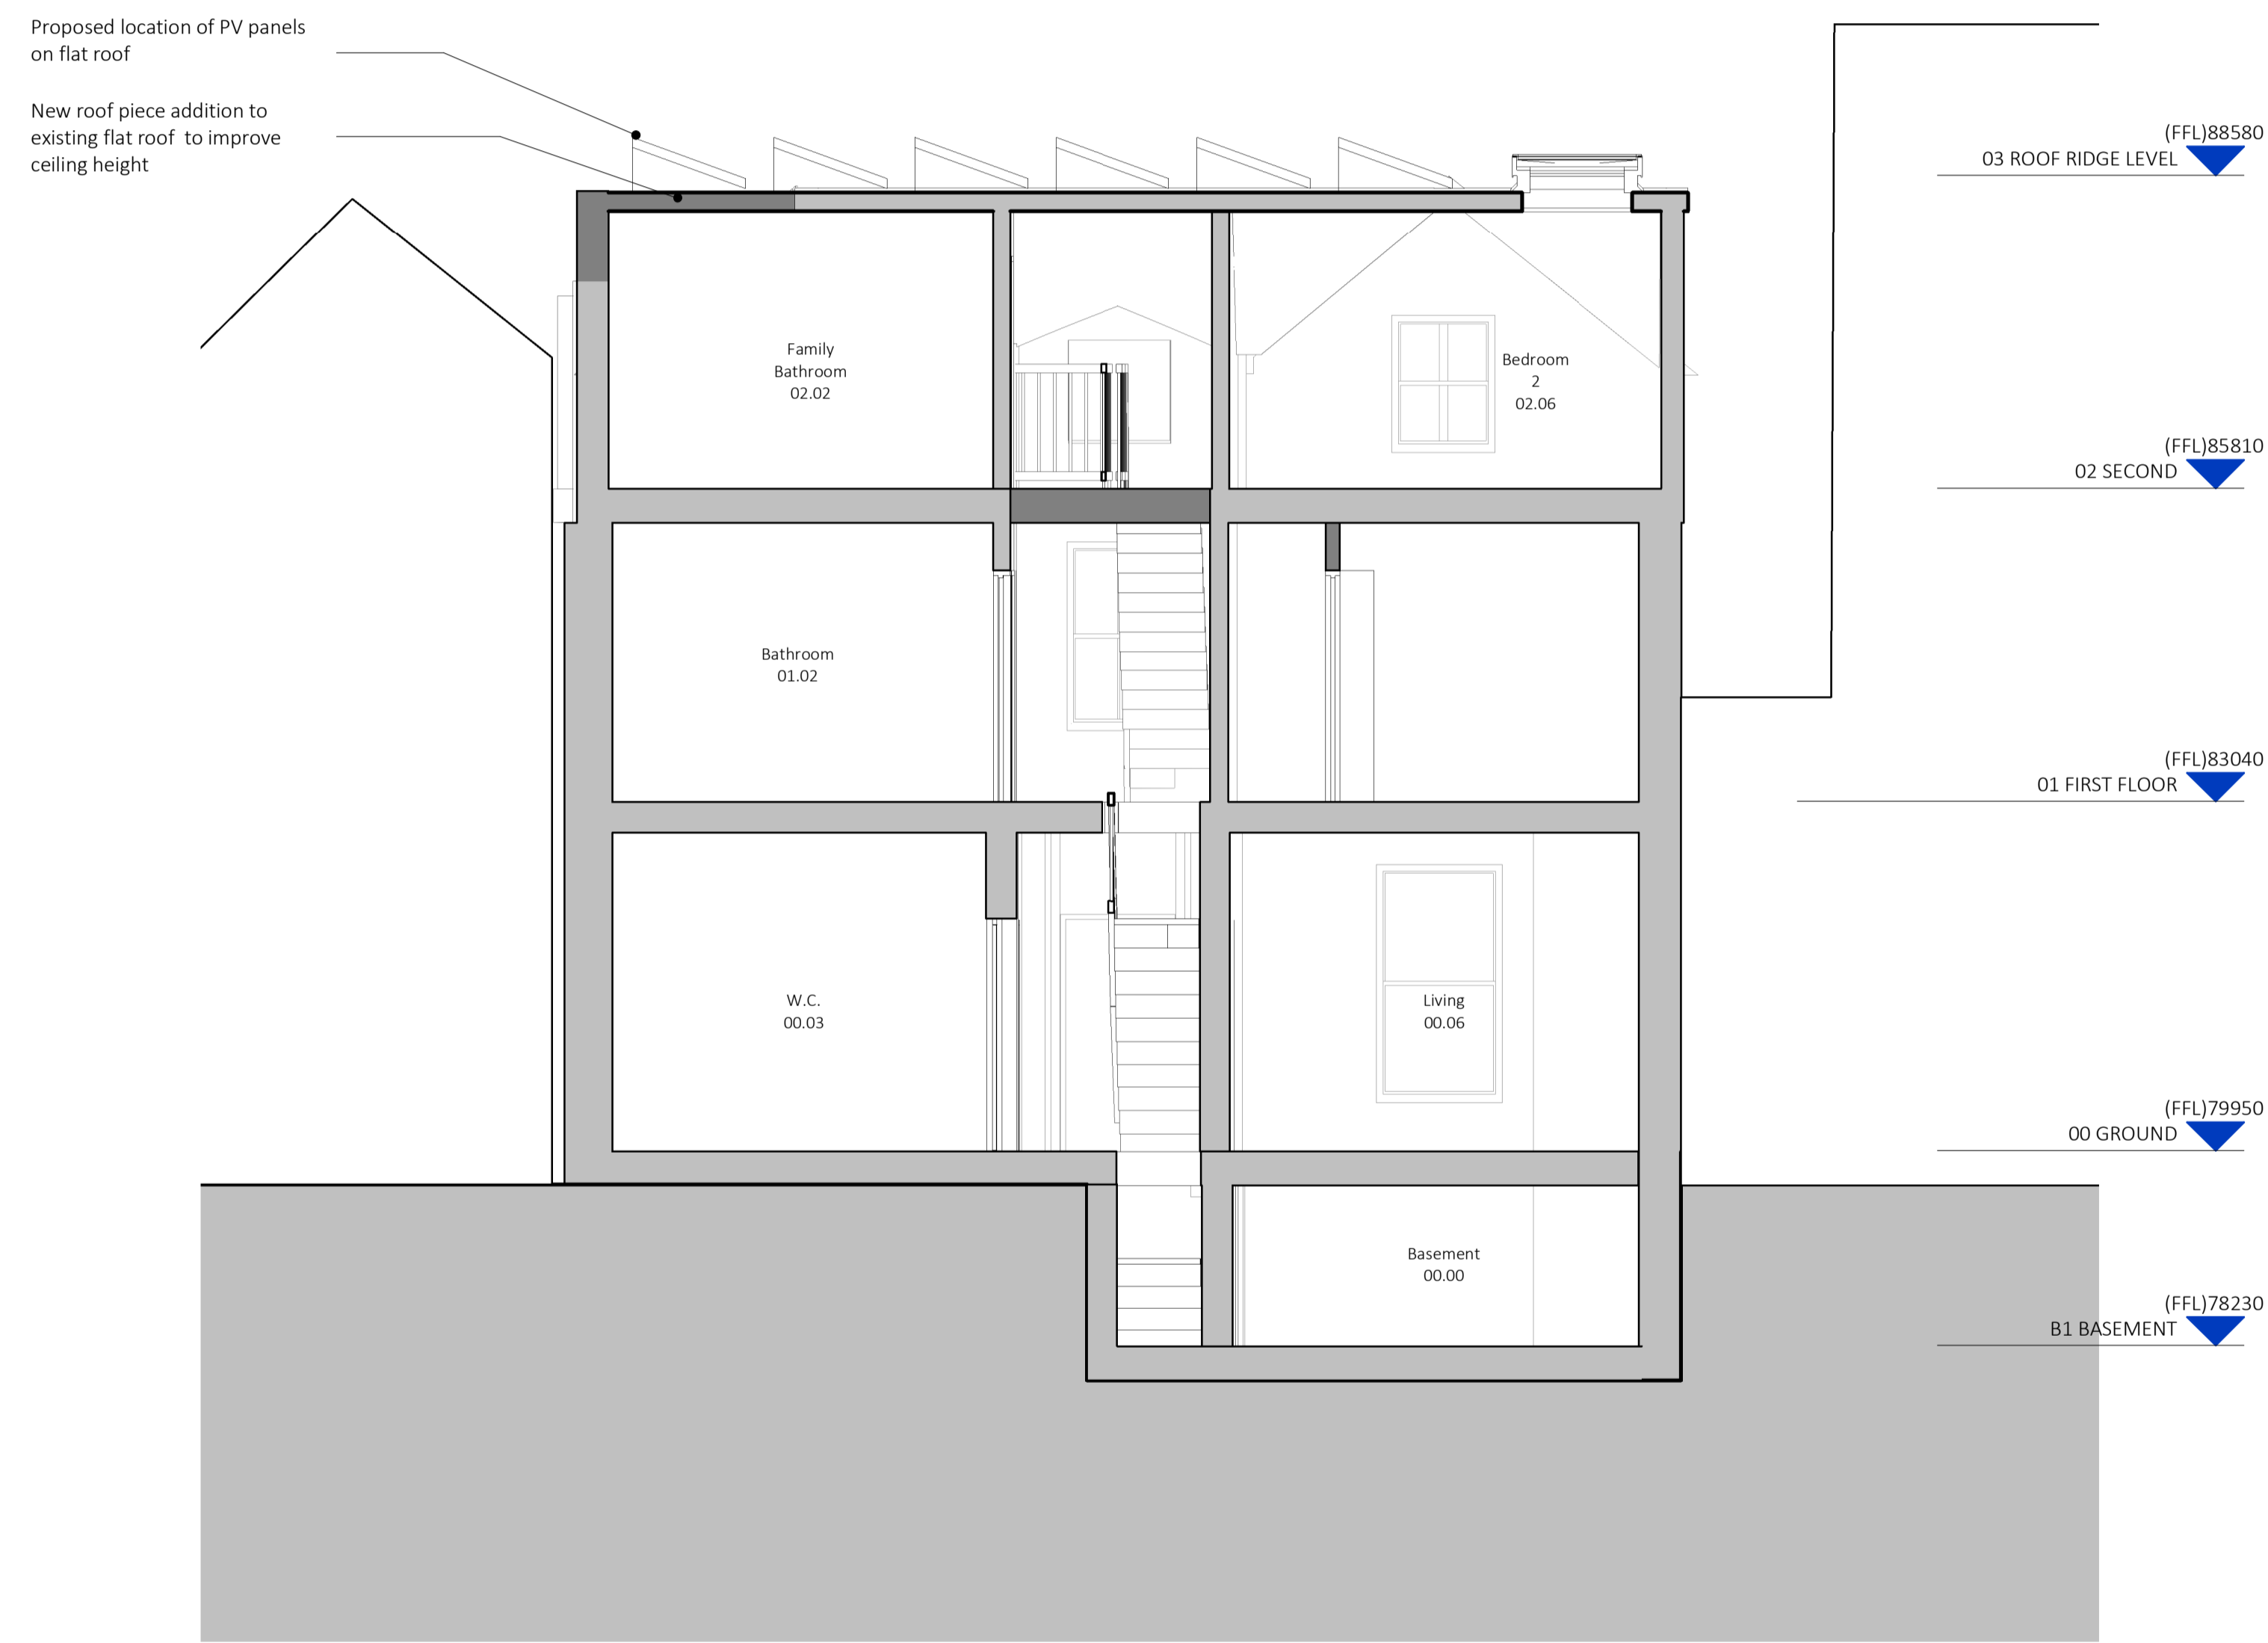

1  
1 : 50 PROPOSED SECTION B-B

rev	date	description	revised by	audited by
P5	09.05.2022	Planning Amendments	KS	HJ
P3	14.01.2022	Issued for planning	KS	HJ
P2	23.12.2021	Issued for Client Review	KS	HJ
P1	16.11.2021	DRAFT issue to consultants	KS	HJ

stage	drawing title	suitability code
PLANNING	PROPOSED Section B-B	S1

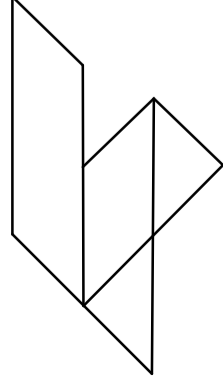

**LIPTON  
PLANT  
ARCHITECTS**

CONTRACTORS ARE NOT TO SCALE DIMENSIONS FROM THIS DRAWING

Seatem House  
39 Morelands St  
London  
ECLV 888

T +44 (0)20 7288 1333  
F +44 (0)20 7288 0333  
E mail@lparchitects.co.uk  
W www.lparchitects.co.uk

**client**  
Simon Leslie and Penelope  
Dudley

**project**  
Highgate West Hill

scale	drawn by	audited by	job no	originator	zone	level	type	role	dwg no	revision
1 : 50 @ A1	KS	HJ	594 - LPA - ZZ - XX - DR - A - 33002							P5