



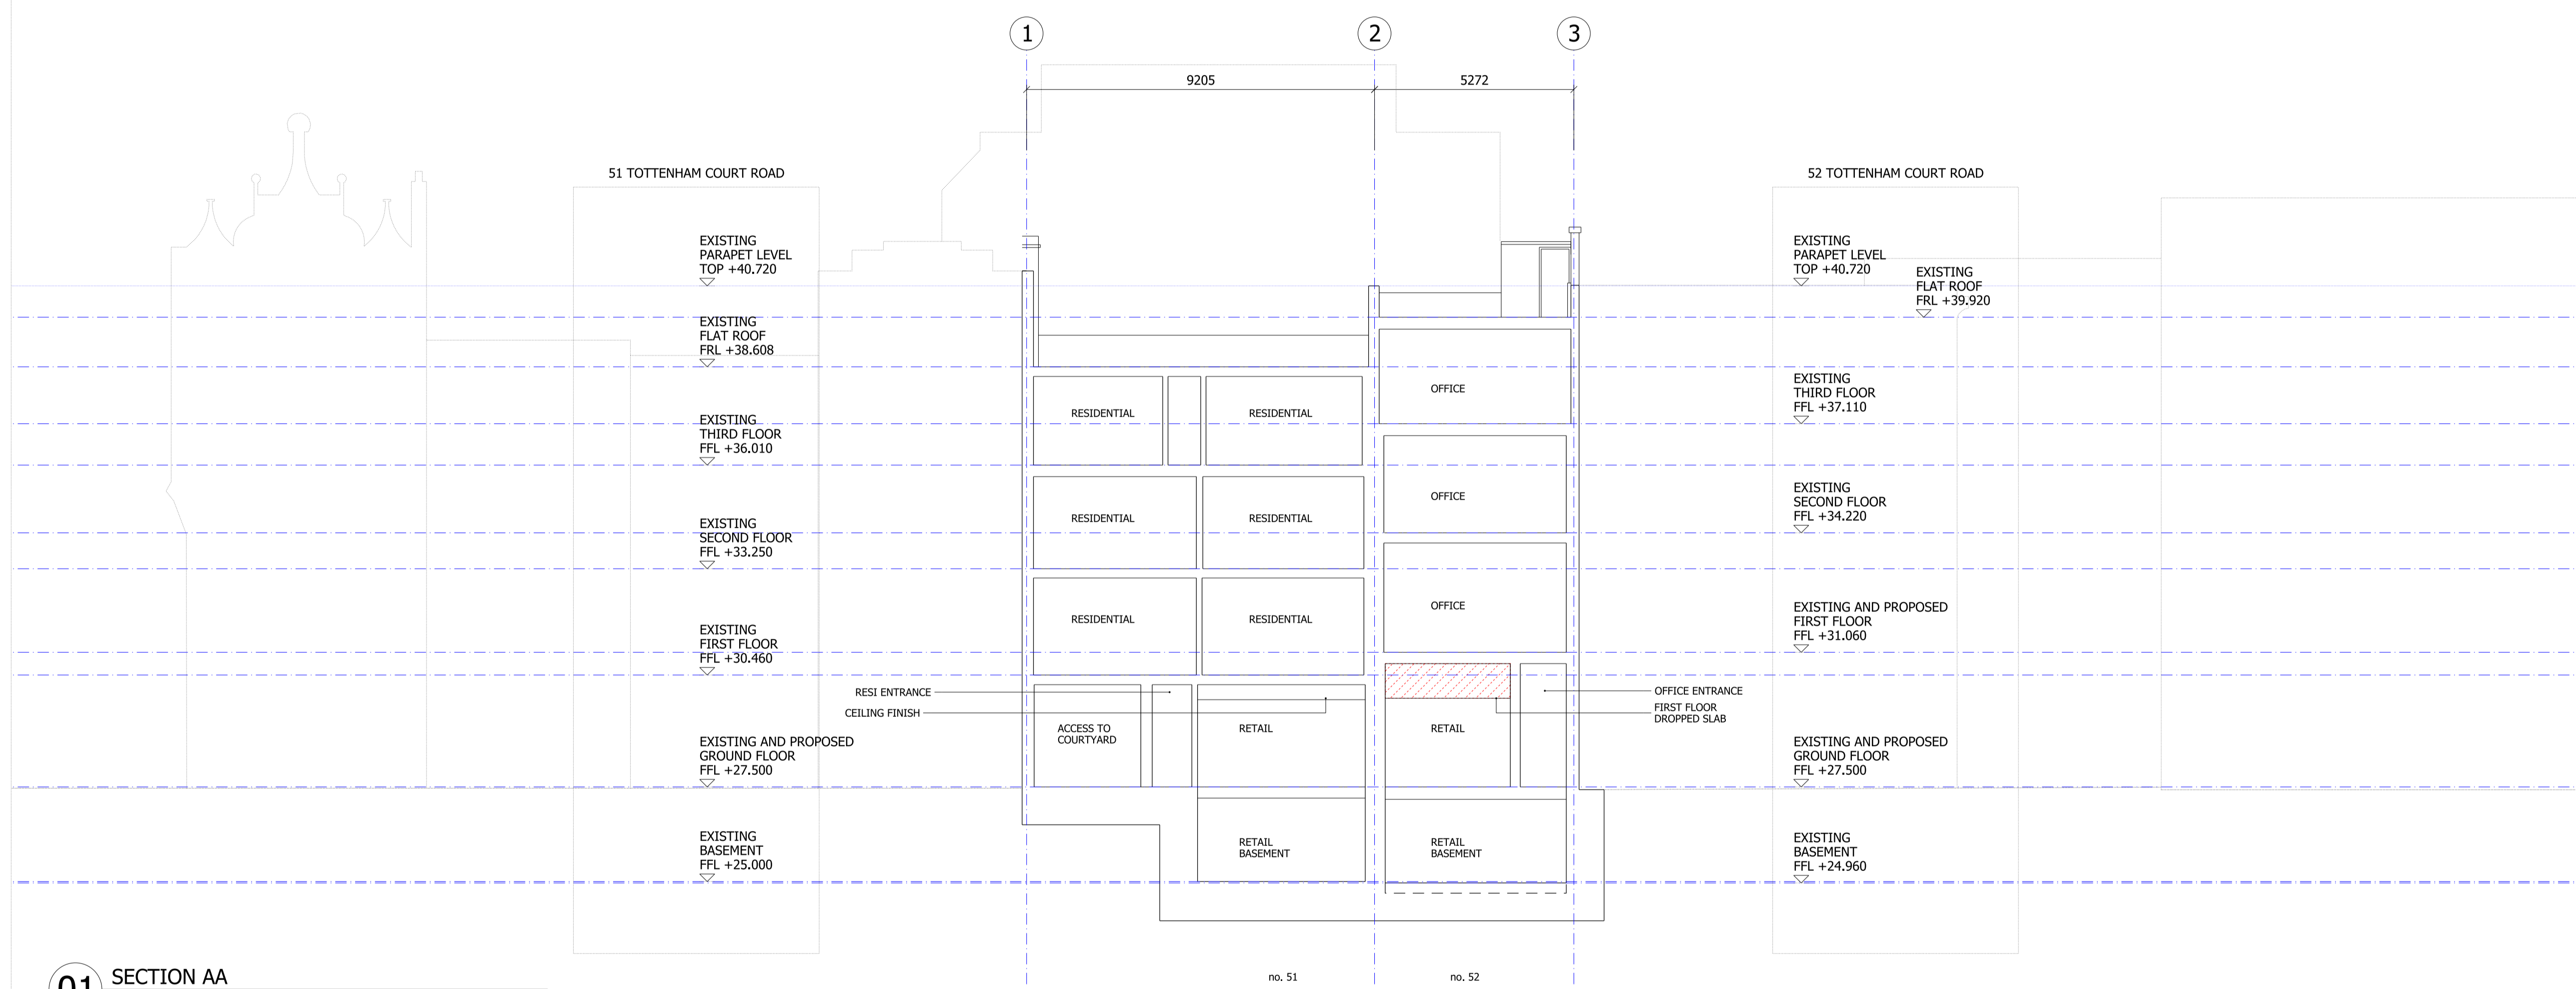
NOTES:  
 DO NOT SCALE FROM THIS DRAWING.  
 ALL DIMENSIONS TO BE CHECKED ON SITE.  
 ALL OMISSIONS AND DISCREPANCIES TO BE REPORTED TO THE ARCHITECT IMMEDIATELY.

ALL RIGHTS RESERVED. THIS WORK IS COPYRIGHT AND CANNOT BE REPRODUCED OR COPIED OR MODIFIED IN ANY FORM OR BY ANY MEANS, GRAPHIC ELECTRONIC OR MECHANICAL, INCLUDING PHOTOCOPYING WITHOUT THE WRITTEN PERMISSION OF SQUIRE AND PARTNERS ARCHITECTS.

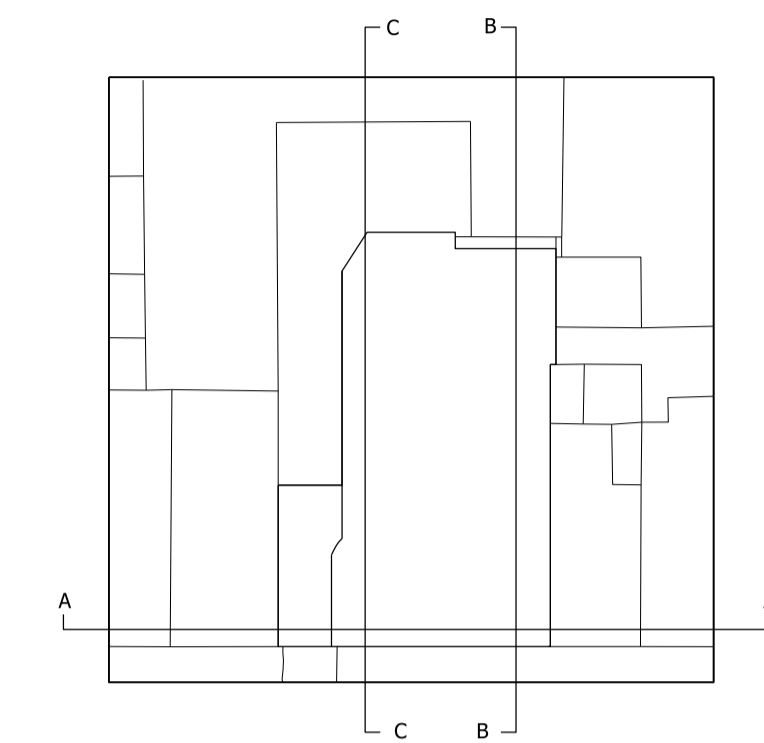


 ALTERATIONS

NOTE: ALL EXISTING CEILING TO BE STRIPPED OUT TO CONCRETE STRUCTURE



**01** SECTION AA  
 Alterations

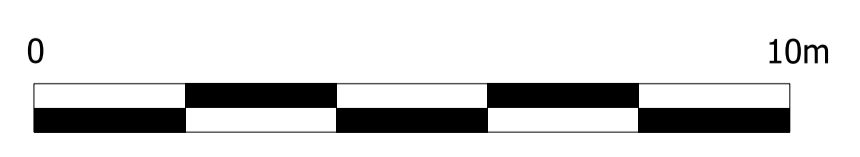

Issued for Planning	27/05/22	WS	-
Revision description	Date	Check	Rev

**SQUIRE & PARTNERS**

The Department Store  
 248 Ferndale Road, London, SW9 8FR  
 T: 020 7278 5555 F: 020 7239 0495  
 info@squireandpartners.com  
 www.squireandpartners.com

Project  
**51-52 Tottenham Court Road,  
 London. W1T**

Drawing  
**Section AA  
 Alterations**

Drawn	Date	Scale
WS	27/05/2022	1: 100@A1 1: 200@A3
Job number	Drawing number	Revision
13081	JC20_S_AA_020	-