



NOTES:  
 DO NOT SCALE FROM THIS DRAWING.  
 ALL DIMENSIONS TO BE CHECKED ON SITE.  
 ALL OMISSIONS AND DISCREPANCIES TO BE REPORTED TO THE ARCHITECT IMMEDIATELY.

ALL RIGHTS RESERVED. THIS WORK IS COPYRIGHT AND CANNOT BE REPRODUCED OR COPIED OR MODIFIED IN ANY FORM OR BY ANY MEANS, GRAPHIC ELECTRONIC OR MECHANICAL, INCLUDING PHOTOCOPYING WITHOUT THE WRITTEN PERMISSION OF SQUIRE AND PARTNERS ARCHITECTS.

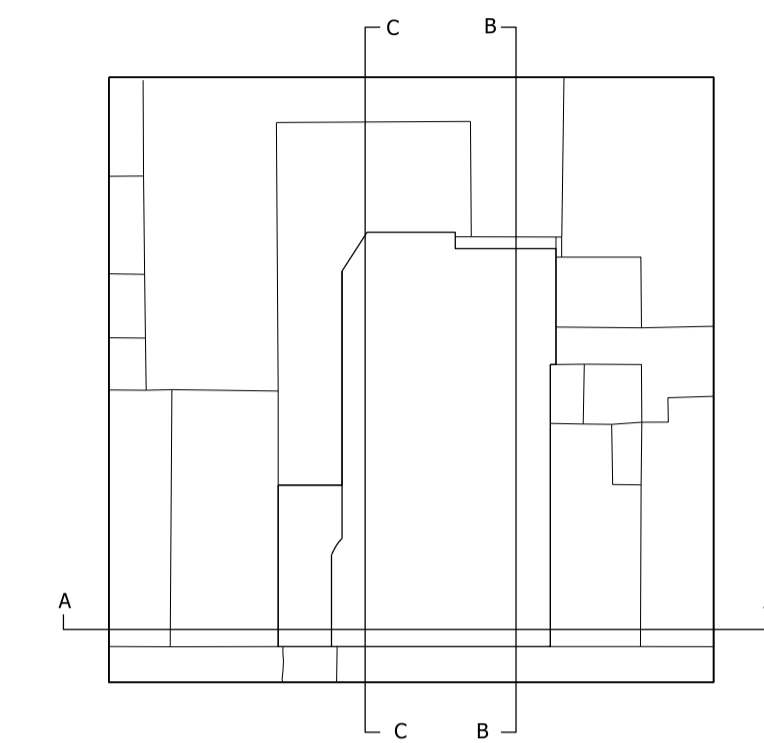

 DEMOLITION / ALTERATIONS

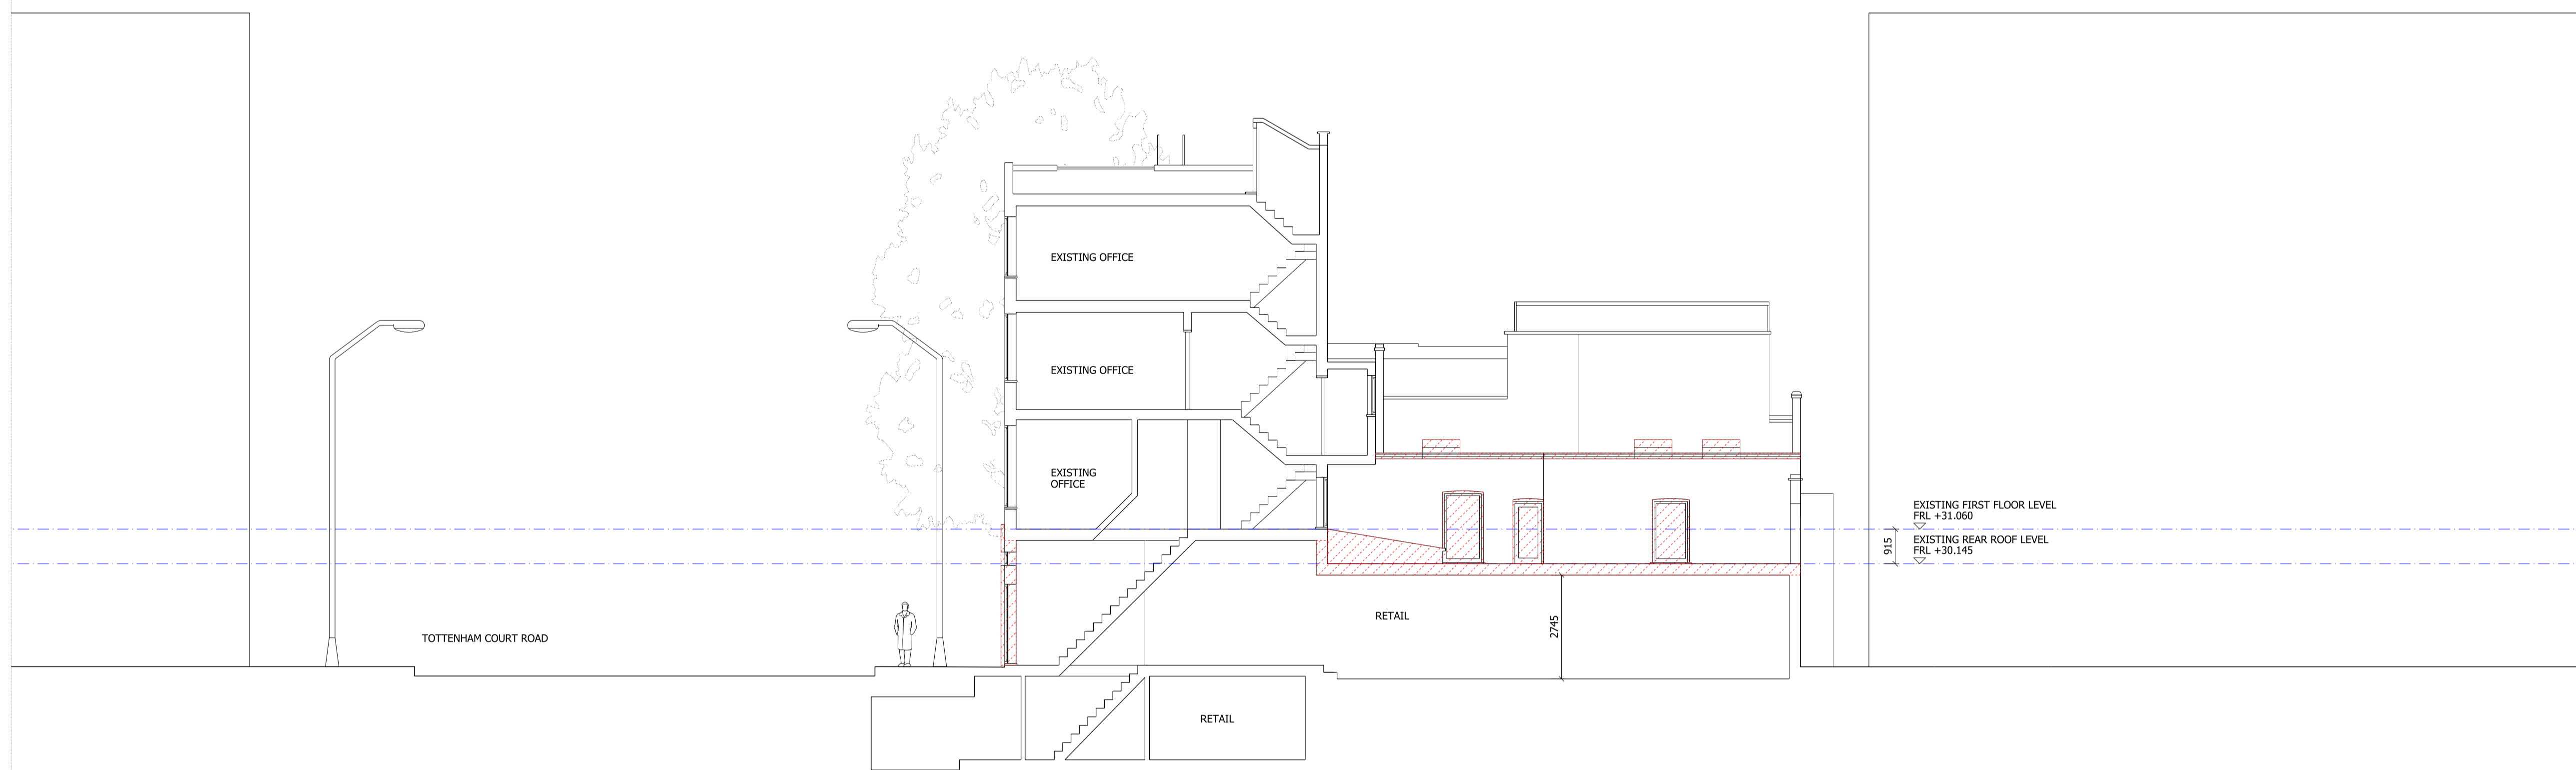

EXISTING FIRST FLOOR LEVEL  
 FRL +31.060  
 EXISTING REAR ROOF LEVEL  
 FRL +30.145

**01** SECTION BB  
 Alterations



|                      |          |       |     |
|----------------------|----------|-------|-----|
| Issued for Planning  | 27/05/22 | WS    | A   |
| Issued for Planning  | 26/09/19 | RB    | -   |
| Revision description | Date     | Check | Rev |

**SQUIRE & PARTNERS**

The Department Store  
 248 Ferndale Road, London, SW9 8FR  
 T: 020 7278 5555 F: 020 7239 0495  
 info@squireandpartners.com  
 www.squireandpartners.com

Project  
**51-52 Tottenham Court Road,  
 London. W1T**

Drawing  
**Section BB  
 Alterations**

|            |                |                        |
|------------|----------------|------------------------|
| Drawn      | Date           | Scale                  |
| JKL        | 26/09/2019     | 1: 100@A1<br>1: 200@A3 |
| Job number | Drawing number | Revision               |
| 13081      | JC20_S_BB_100  | A                      |