




SECTION 1-1
12 MM DGU

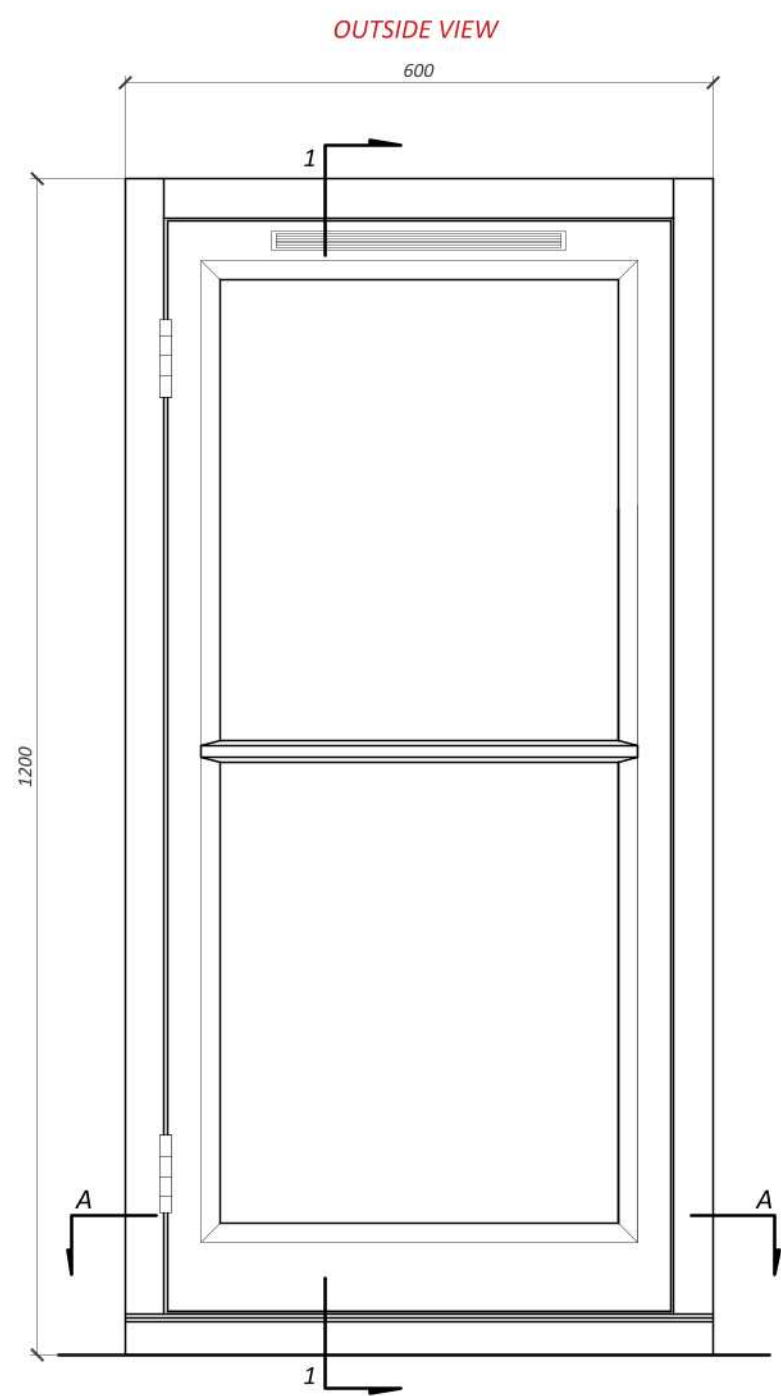


PLAN A-A
12 MM DGU

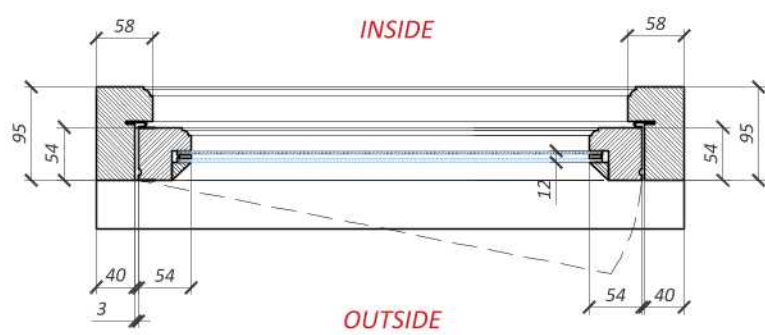

LHS HINGES

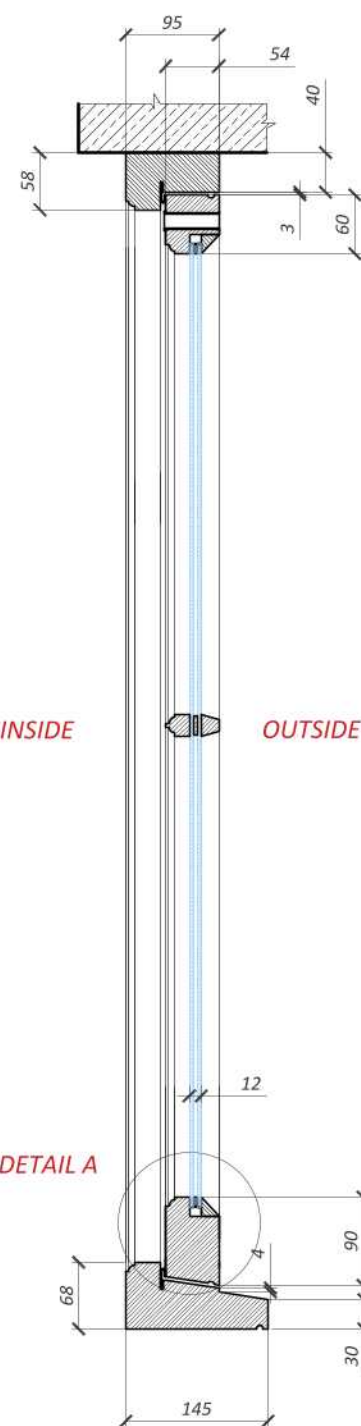

DETAIL A

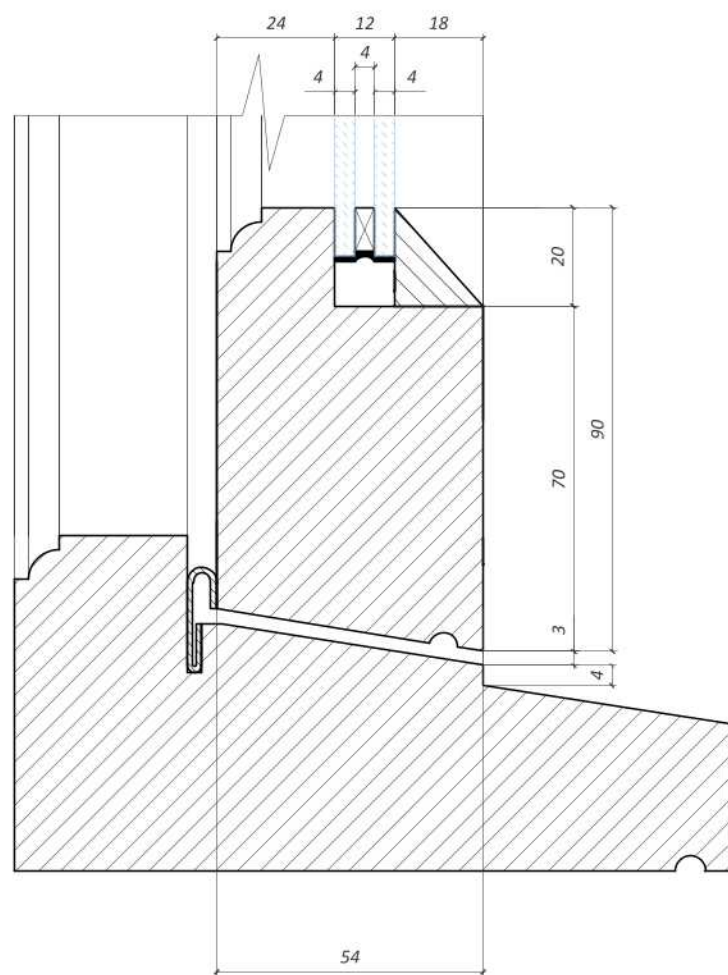

MASHER BROTHERS LTD

Project TYPICAL CASEMENT SLIMLITE WINDOW OUTWARD OPENING