
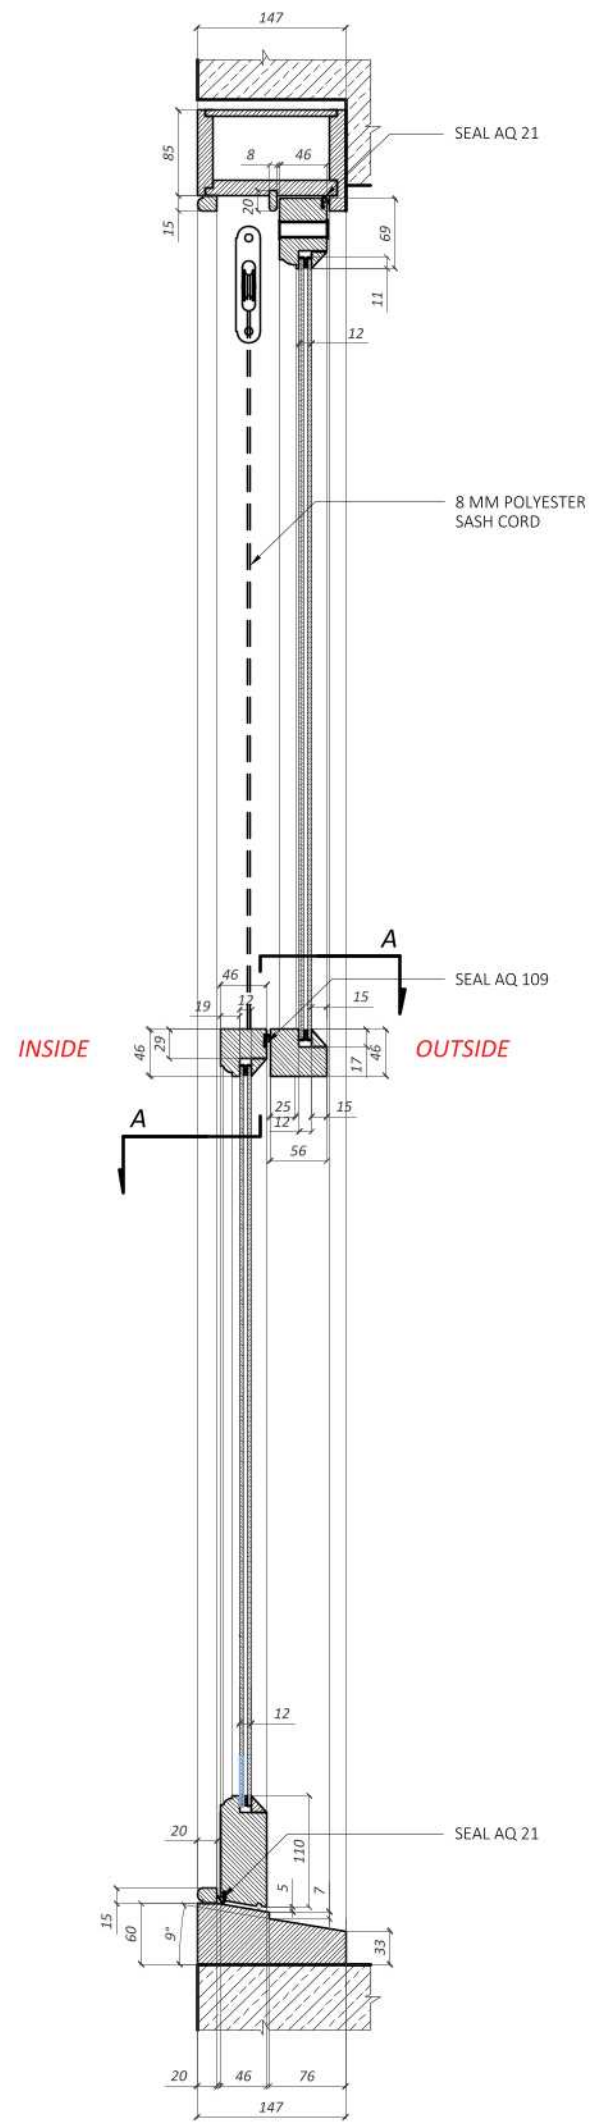



SECTION 2-2

12 MM DGU

OUTSIDE VIEW

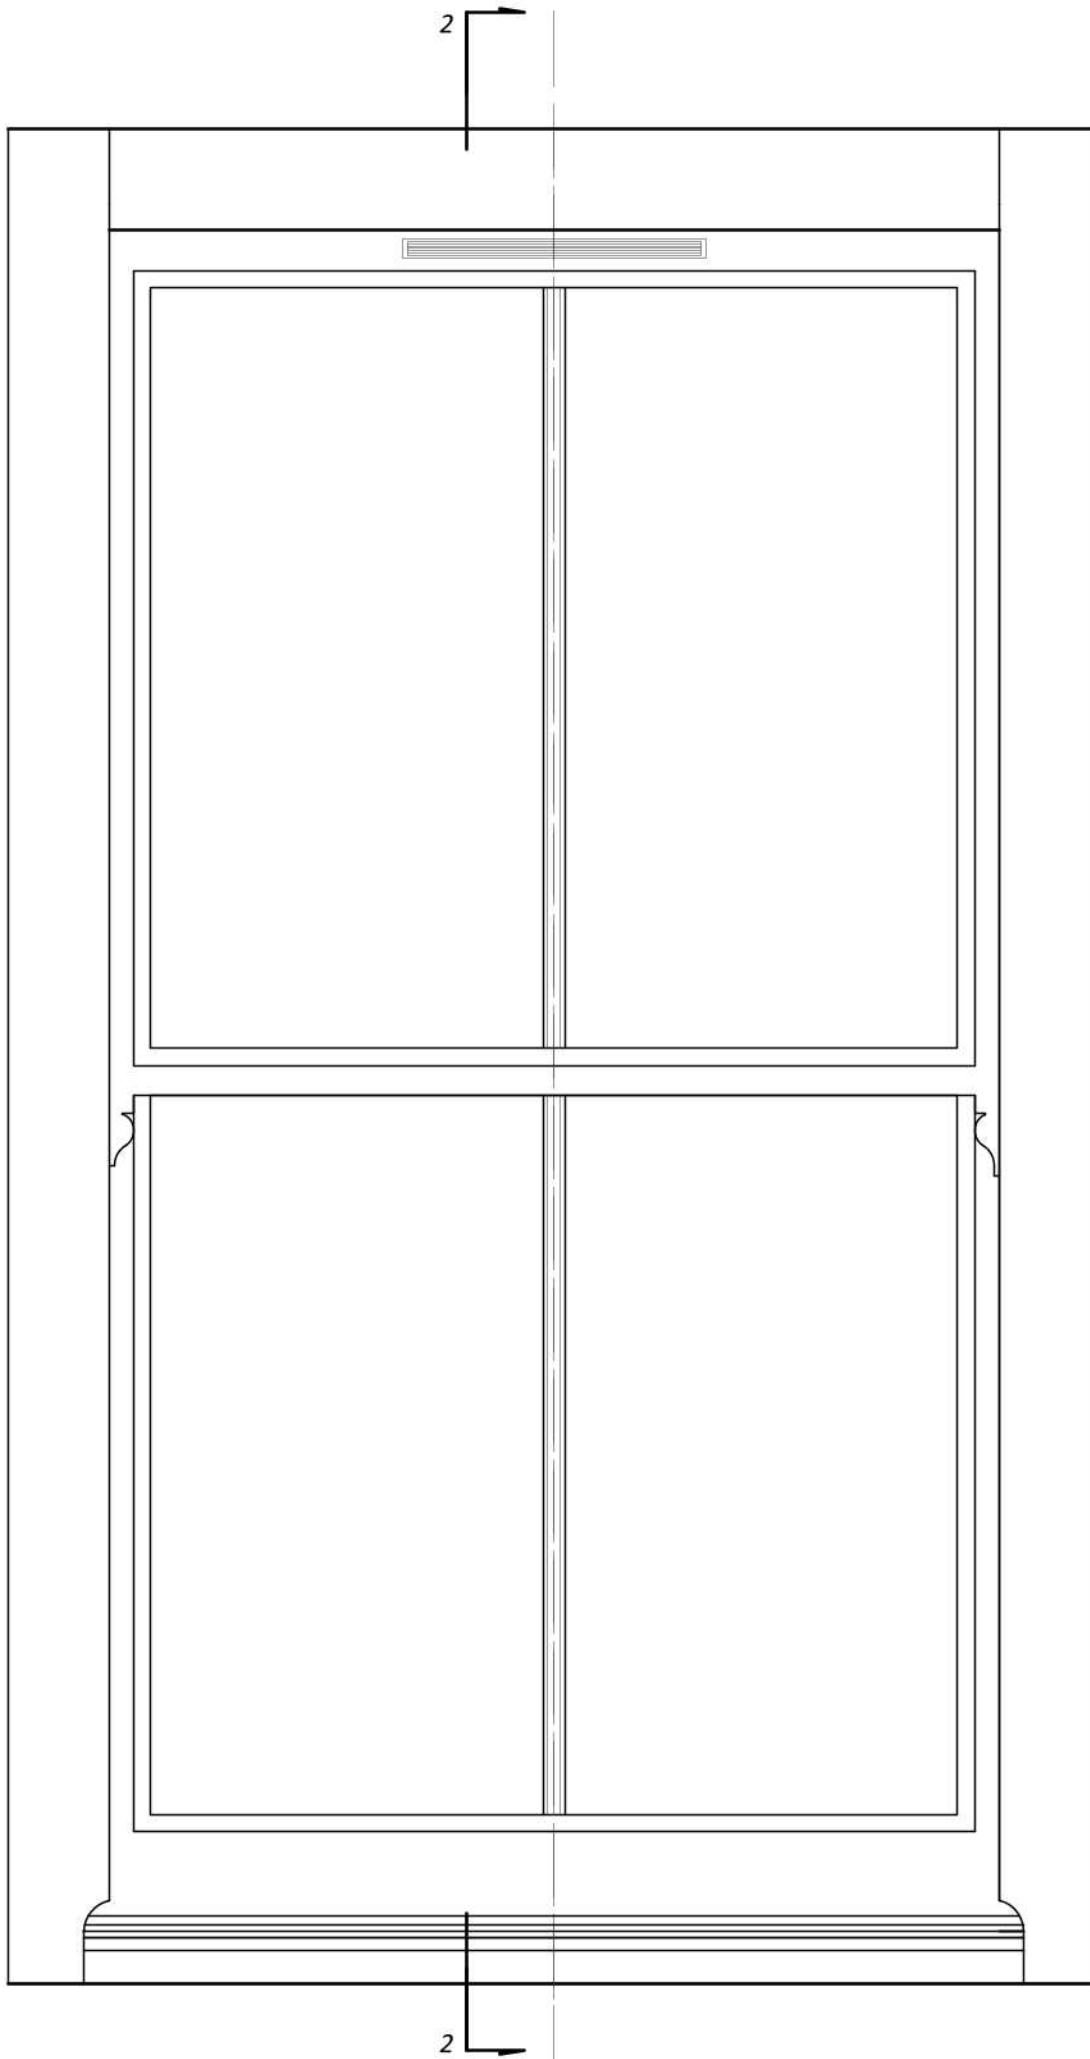

PLAN A-A
12 MM DGU

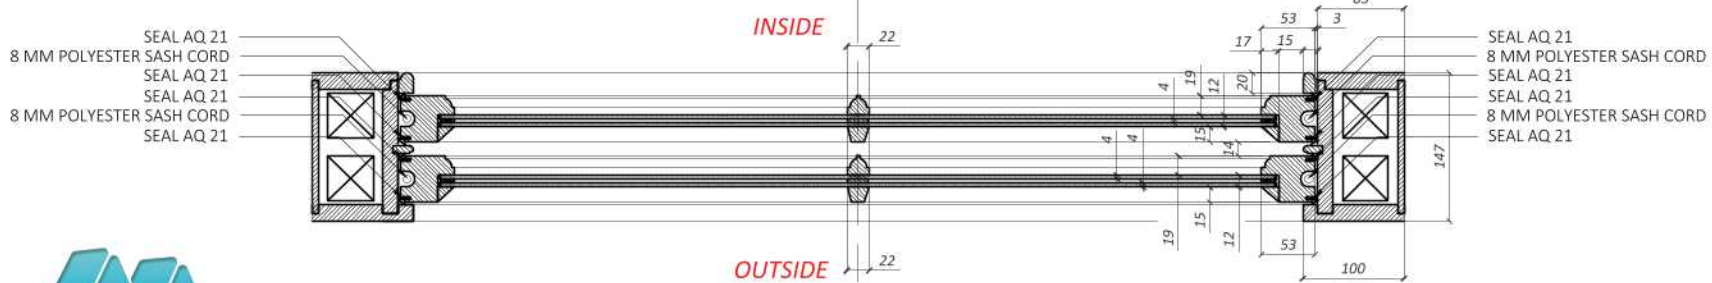

MASHER BROTHERS LTD

Project TYPICAL WEIGHT BALANCE SASH SLIMLITE WINDOW