

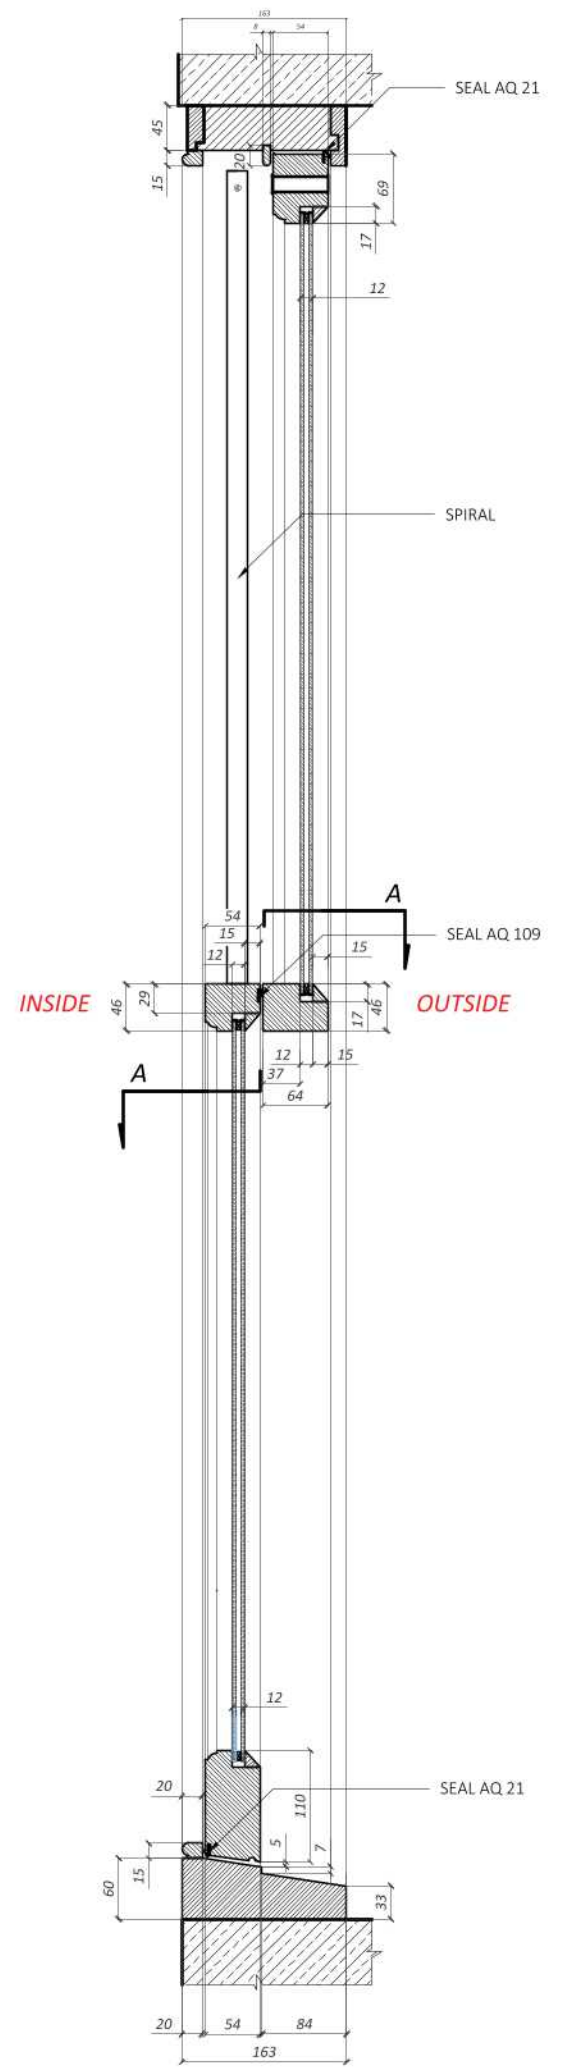


SECTION 1-1
12 MM DGU

OUTSIDE VIEW

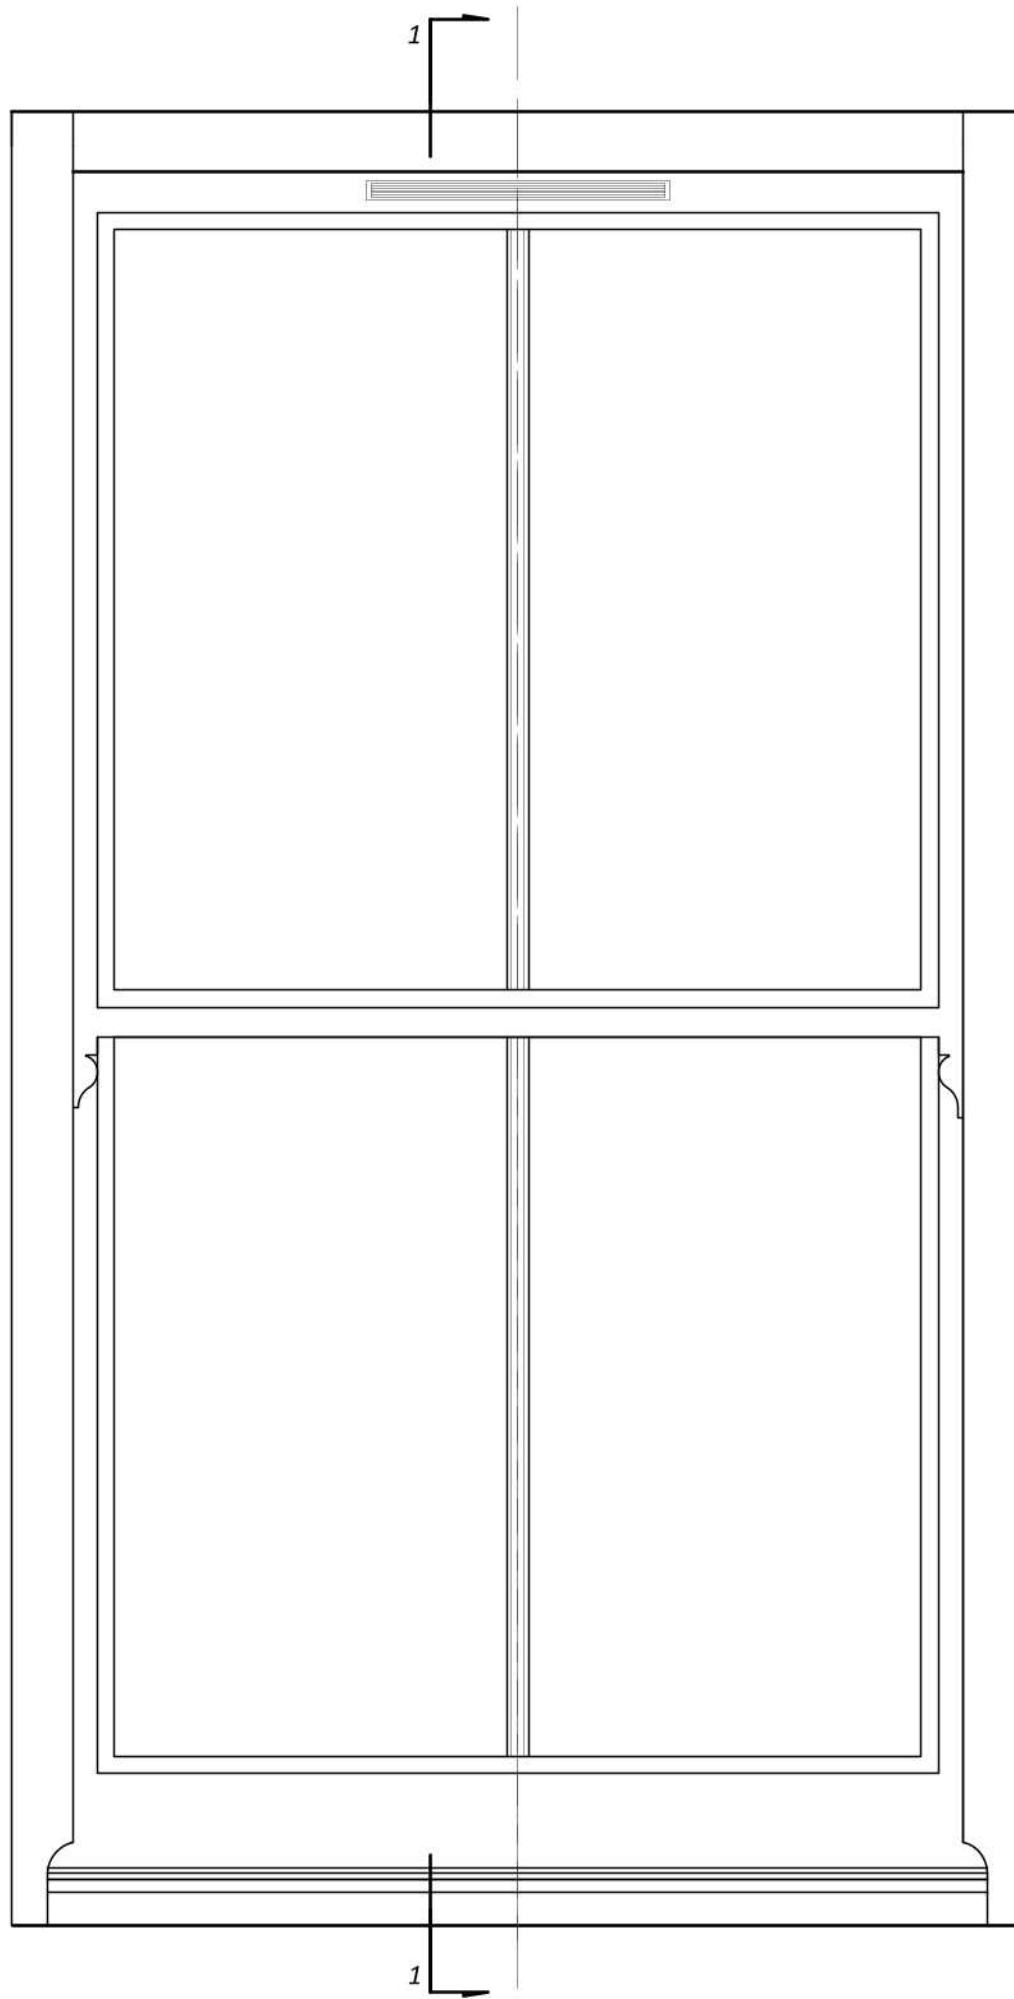

PLAN B-B
12 MM DGU

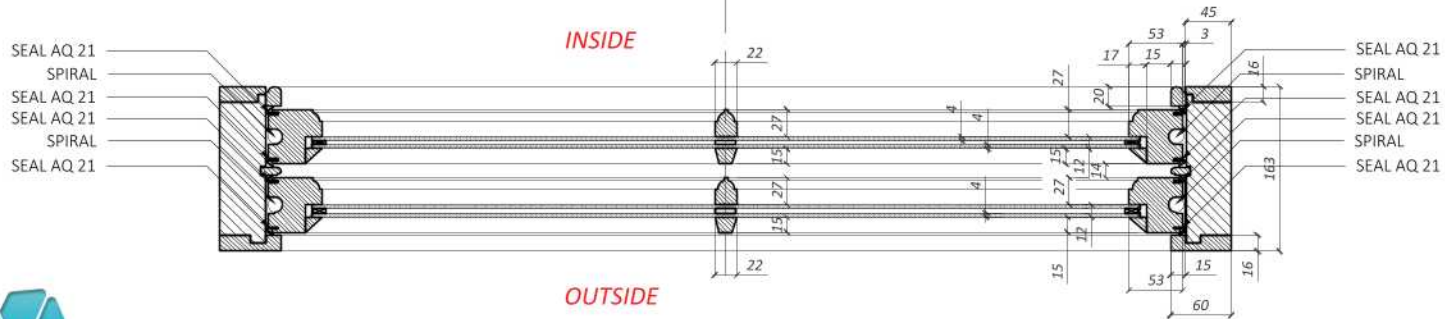

MASHER BROTHERS LTD

Project **TYPICAL SPIRAL BALANCE SASH SLIMLITE WINDOW**