

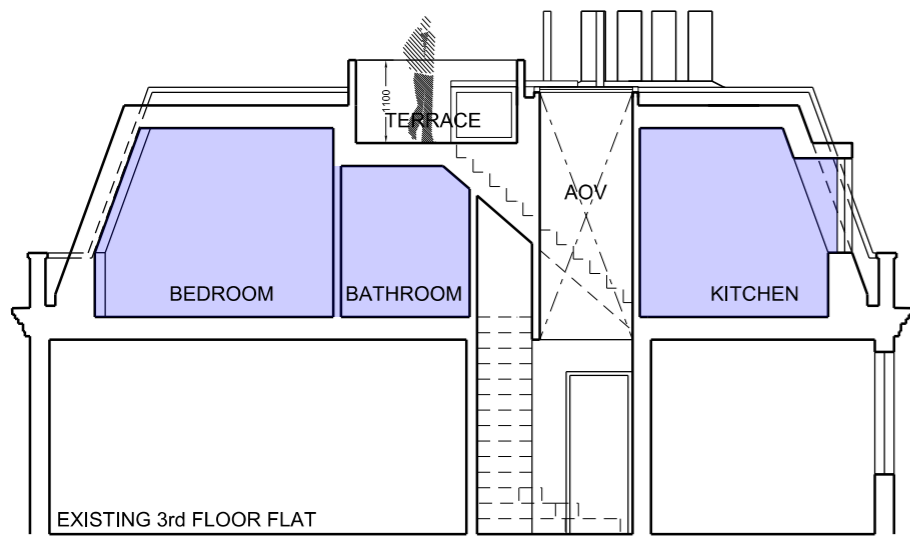


PROPOSED SECTION 'A A'

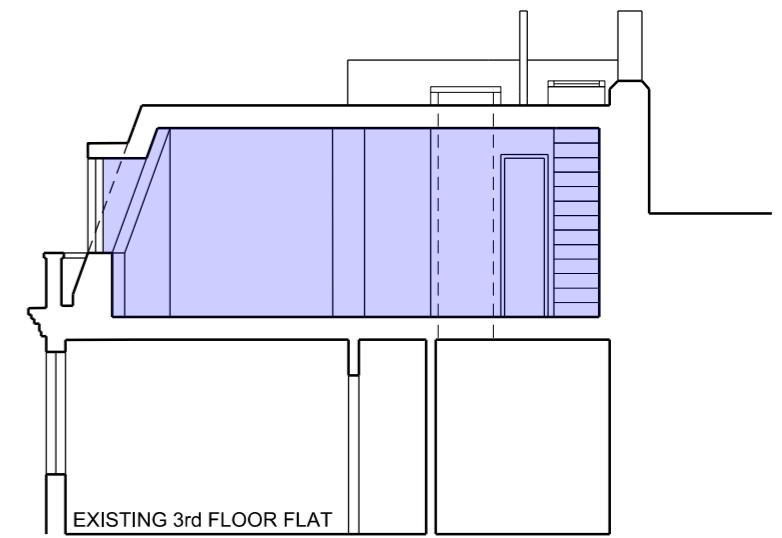

PROPOSED SECTION 'B B'

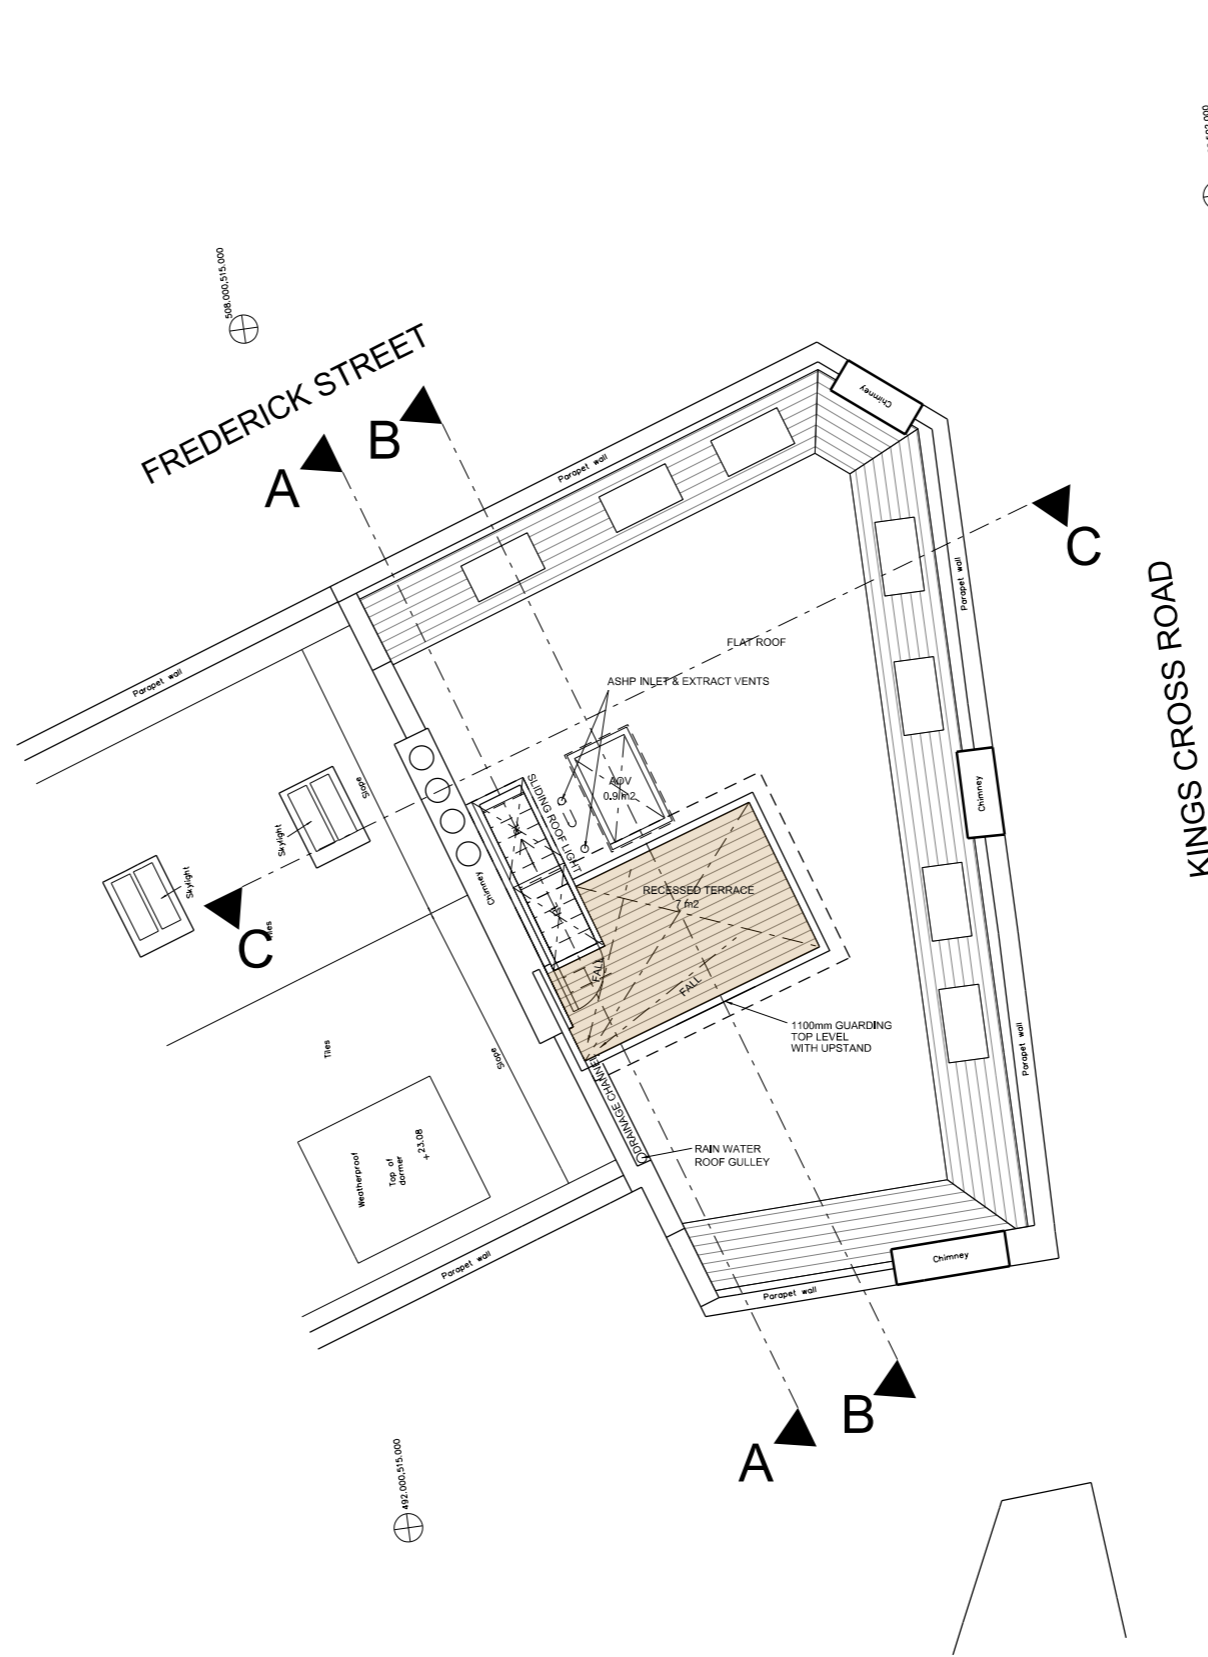

PROPOSED SECTION 'C C'

