

CÔTE

Revisions:

Hampstead - Planning

83-84 Hampstead High Street
London
NW3 1RE

Issue 04 - 21/06/2022



Site Map



- 1 HALO ILLUMINATED CÔTE LETTERS (BUILT-UP)
- 2 CÔTE PROJECTION SIGN
- 3 MENU CASE A3 (PORTRAIT)



Site
Cote Brasserie
Hampstead

Job Number
123167A
Page
2 of 7
Drawing Location
U:\2022\2022 Drawings\Cote Brasserie\

Scale
as shown @ A3
Issue / Rev
Issue 04 - 21/06/2022

Drawn by
WO
Checked by
PM




Sales Rep
SW
Date
16/05/2022



BUTTERFIELD SIGNS LTD
174 Sunbridge Rd
Bradford West Yorkshire
BD1 2RZ
Tel: 01274 722244
Fax: 01274 848996
Web: www.butterfieldsigns.co.uk

Sign 01 - HALO ILLUMINATED CÔTE LETTERS (BUILT-UP) - Qty 02no
02set Builtup aluminium letters with 50mm returns, Gilded gold leaf finish.
Letters to have full foamex backs and stood off from substrate with 25mm stand off spacers to suit.
Halo illuminated with LEDs.
Size: 350 x 1180mm
Scale: 1:10

2500mm to underside

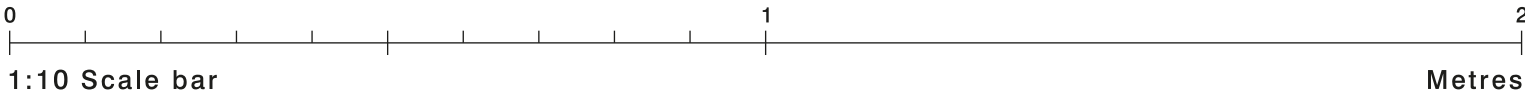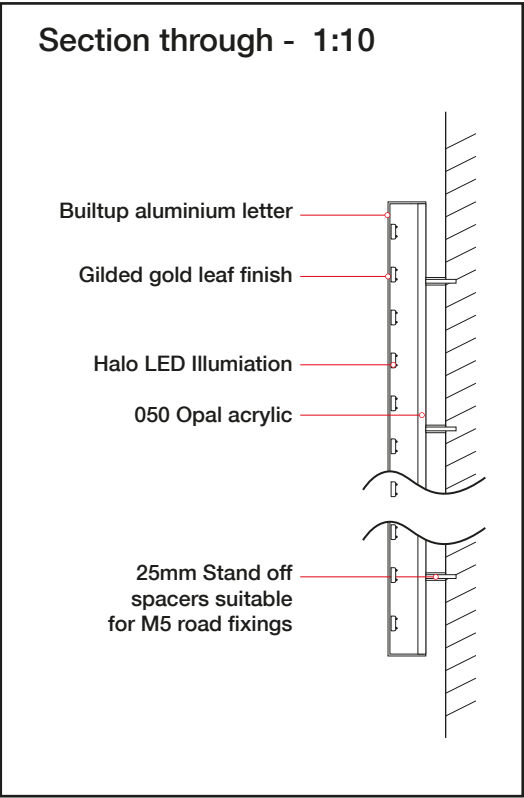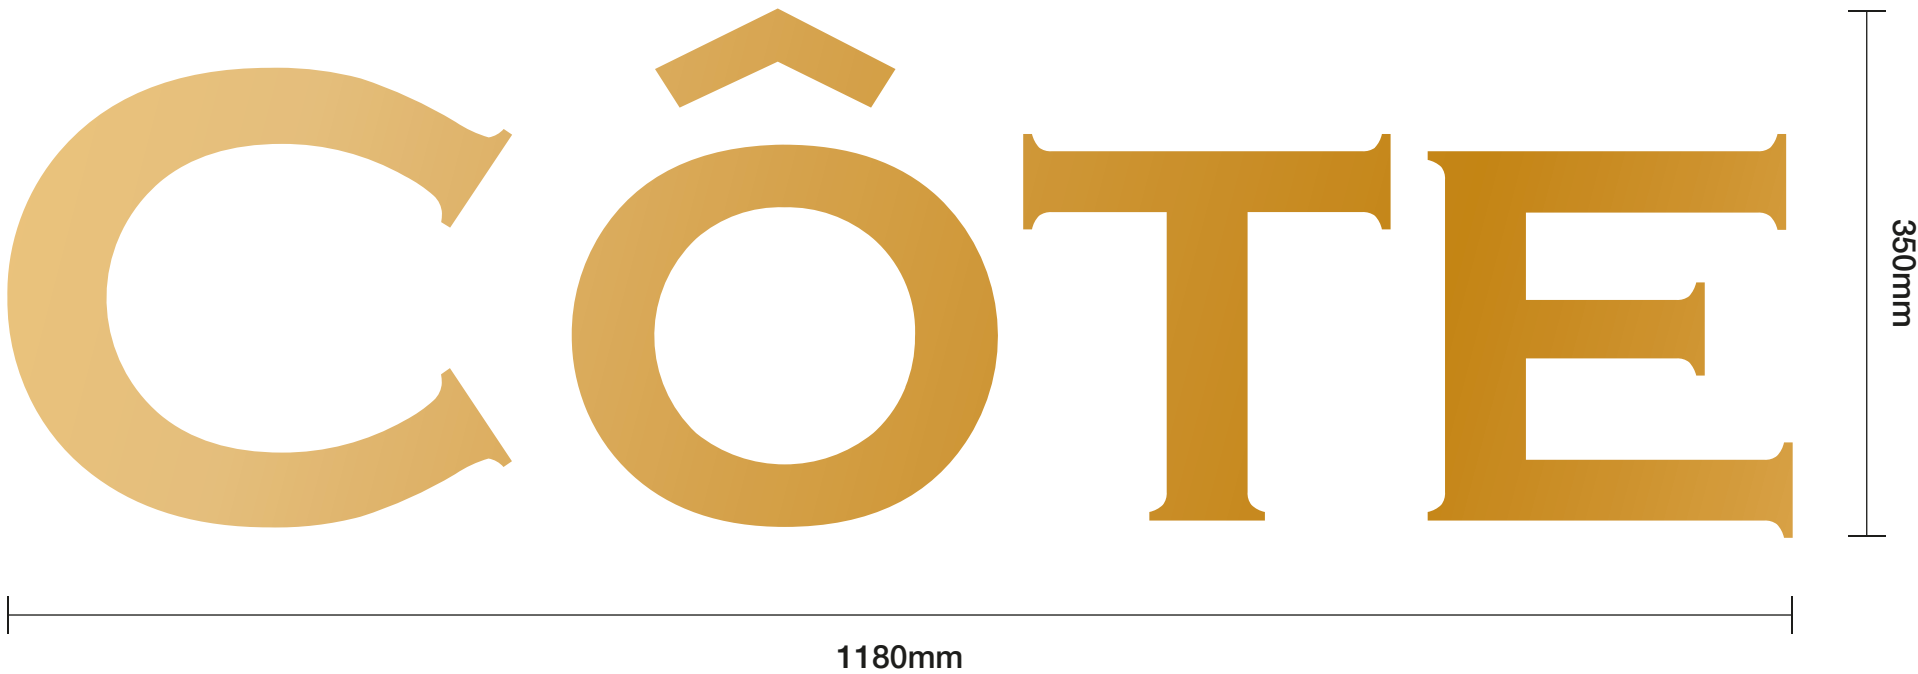

Site
Cote Brasserie
Hampstead

Job Number
123167A
Page
2 of 7
Drawing Location
U:\2022\2022 Drawings\Cote Brasserie\

Scale
as shown @ A3
Issue / Rev
Issue 04 - 21/06/2022

Drawn by
WO
Checked by
PM




Sales Rep
SW
Date
16/05/2022



BUTTERFIELD SIGNS LTD
174 Sunbridge Rd
Bradford West Yorkshire
BD1 2RZ
Tel: 01274 722244
Fax: 01274 848996
Web: www.butterfieldsigns.co.uk

Sign 02 - CÔTE PROJECTION SIGN - Qty 01no
01no 18mm foamex panels with bevelled edge, finished to match RAL 5011 with applied mirror gold vinyl details to face.
Face panels secured into supporting diamond shaped frame work, 50mm O/A depth.
50mm projecting arm with decorative detail and 31 degree supporting arm, both secured to 150 x 450mm base plate.
Metalwork powdercoat finished black. Externally illuminated via troughlight. (TBC)
Size: As shown
Scale: 1:10

2550mm to underside

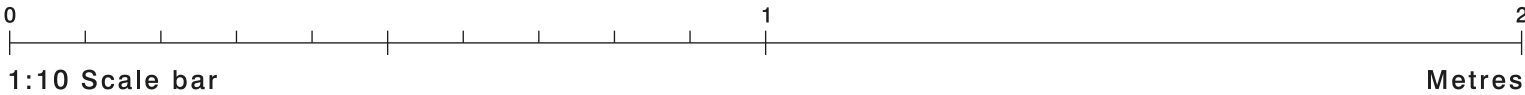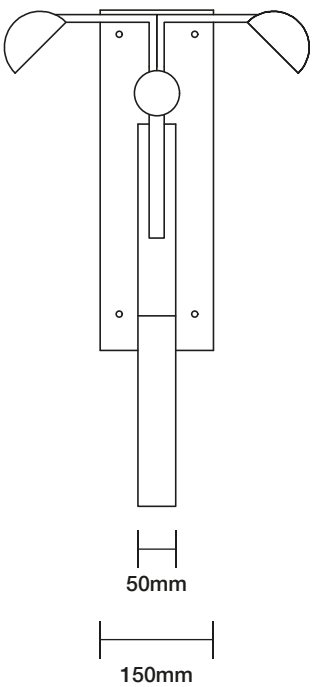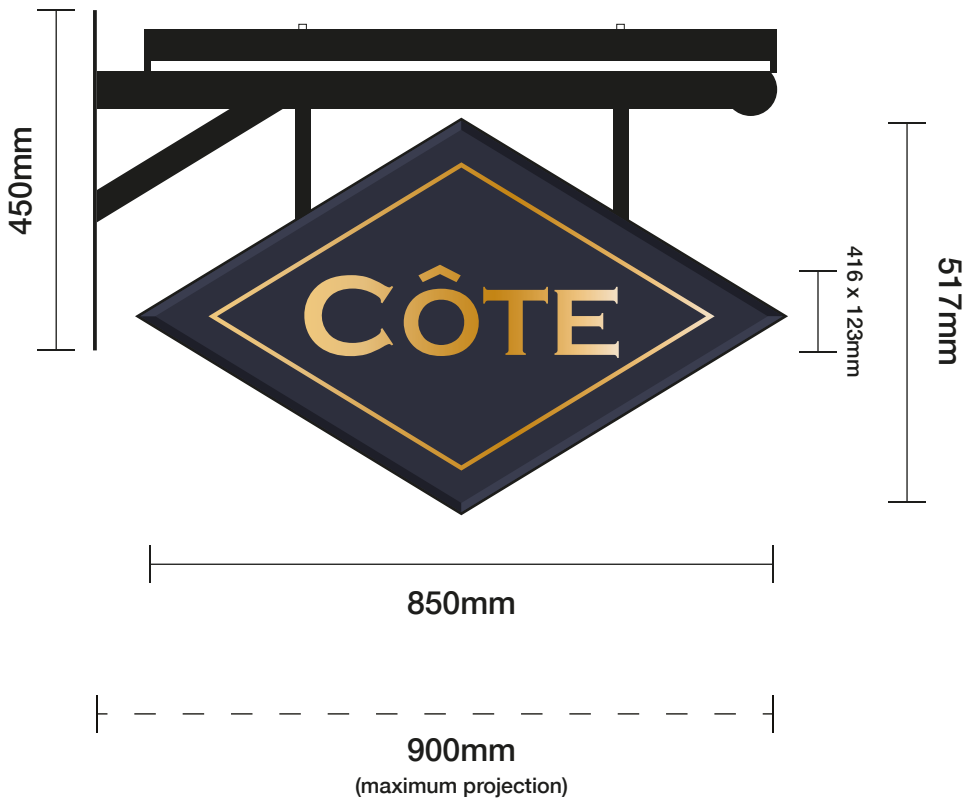

Site
Cote Brasserie
Hampstead

Job Number
123167A
Page
3 of 7
Drawing Location
U:\2022\2022 Drawings\Cote Brasserie\

Scale
as shown @ A3
Issue / Rev
Issue 04 - 21/06/2022

Drawn by
WO
Checked by
PM



Sales Rep
SW
Date
16/05/2022



BUTTERFIELD SIGNS LTD
174 Sunbridge Rd
Bradford West Yorkshire
BD1 2RZ
Tel: 01274 722244
Fax: 01274 848996
Web: www.butterfieldsigns.co.uk

Sign 03 - MENU CASE A3 (PORTRAIT)
01no Battery operated wall mounted brass menu case
to suit an A3 menu
Size: To suit A3 approx 490 x 370mm
Scale: 1:5

1100mm to underside

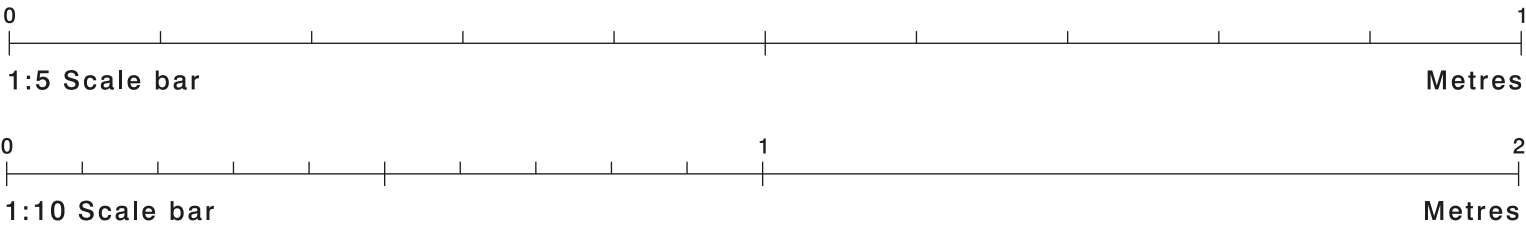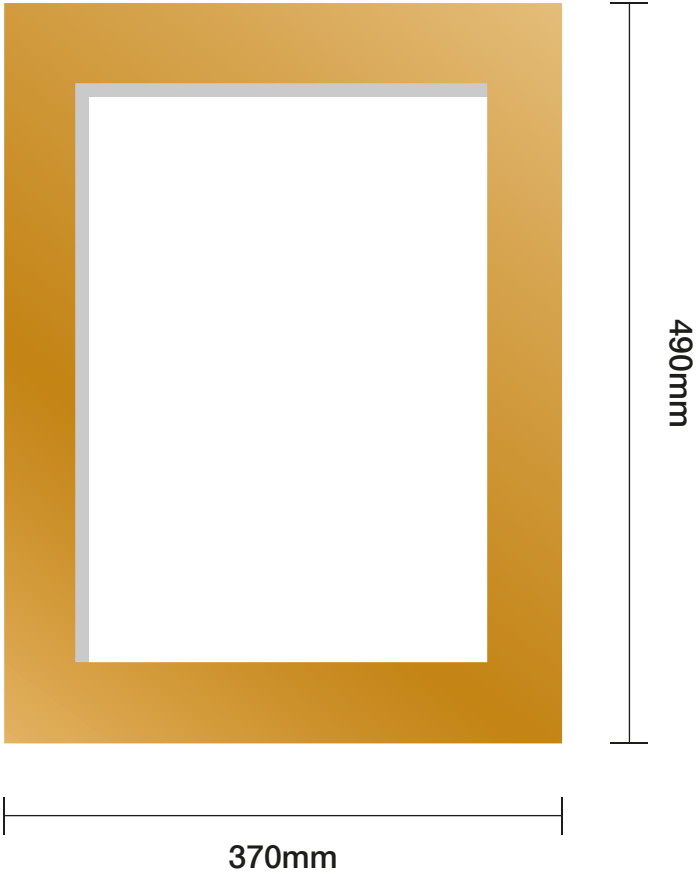

Site
Cote Brasserie
Hampstead

Job Number
123167A
Page
4 of 7
Drawing Location
U:\2022\2022 Drawings\Cote Brasserie\

Scale
as shown @ A3
Issue / Rev
Issue 04 - 21/06/2022

Drawn by
WO
Checked by
PM

Sales Rep
SW
Date
16/05/2022



BUTTERFIELD SIGNS LTD
174 Sunbridge Rd
Bradford West Yorkshire
BD1 2RZ
Tel: 01274 722244
Fax: 01274 848996
Web: www.butterfieldsigns.co.uk



Site
Cote Brasserie
Hampstead

Job Number
123167A
Page
6 of 7
Drawing Location
U:\2022\2022 Drawings\Cote Brasserie\

Scale
as shown @ A3
Issue / Rev
Issue 04 - 21/06/2022

Drawn by
WO
Checked by
PM

Sales Rep
SW
Date
16/05/2022



BUTTERFIELD SIGNS LTD
174 Sunbridge Rd
Bradford West Yorkshire
BD1 2RZ
Tel: 01274 722244
Fax: 01274 848996
Web: www.butterfieldsigns.co.uk



Site
Cote Brasserie
Hampstead

Job Number
123167A
Page
7 of 7
Drawing Location
U:\2022\2022 Drawings\Cote Brasserie\

Scale
as shown @ A3
Issue / Rev
Issue 04 - 21/06/2022

Drawn by
WO
Checked by
PM

Sales Rep
SW
Date
16/05/2022



BUTTERFIELD SIGNS LTD
174 Sunbridge Rd
Bradford West Yorkshire
BD1 2RZ
Tel: 01274 722244
Fax: 01274 848996
Web: www.butterfieldsigns.co.uk