



Pre-Existing Section Detail  
Scale: Half Actual Size

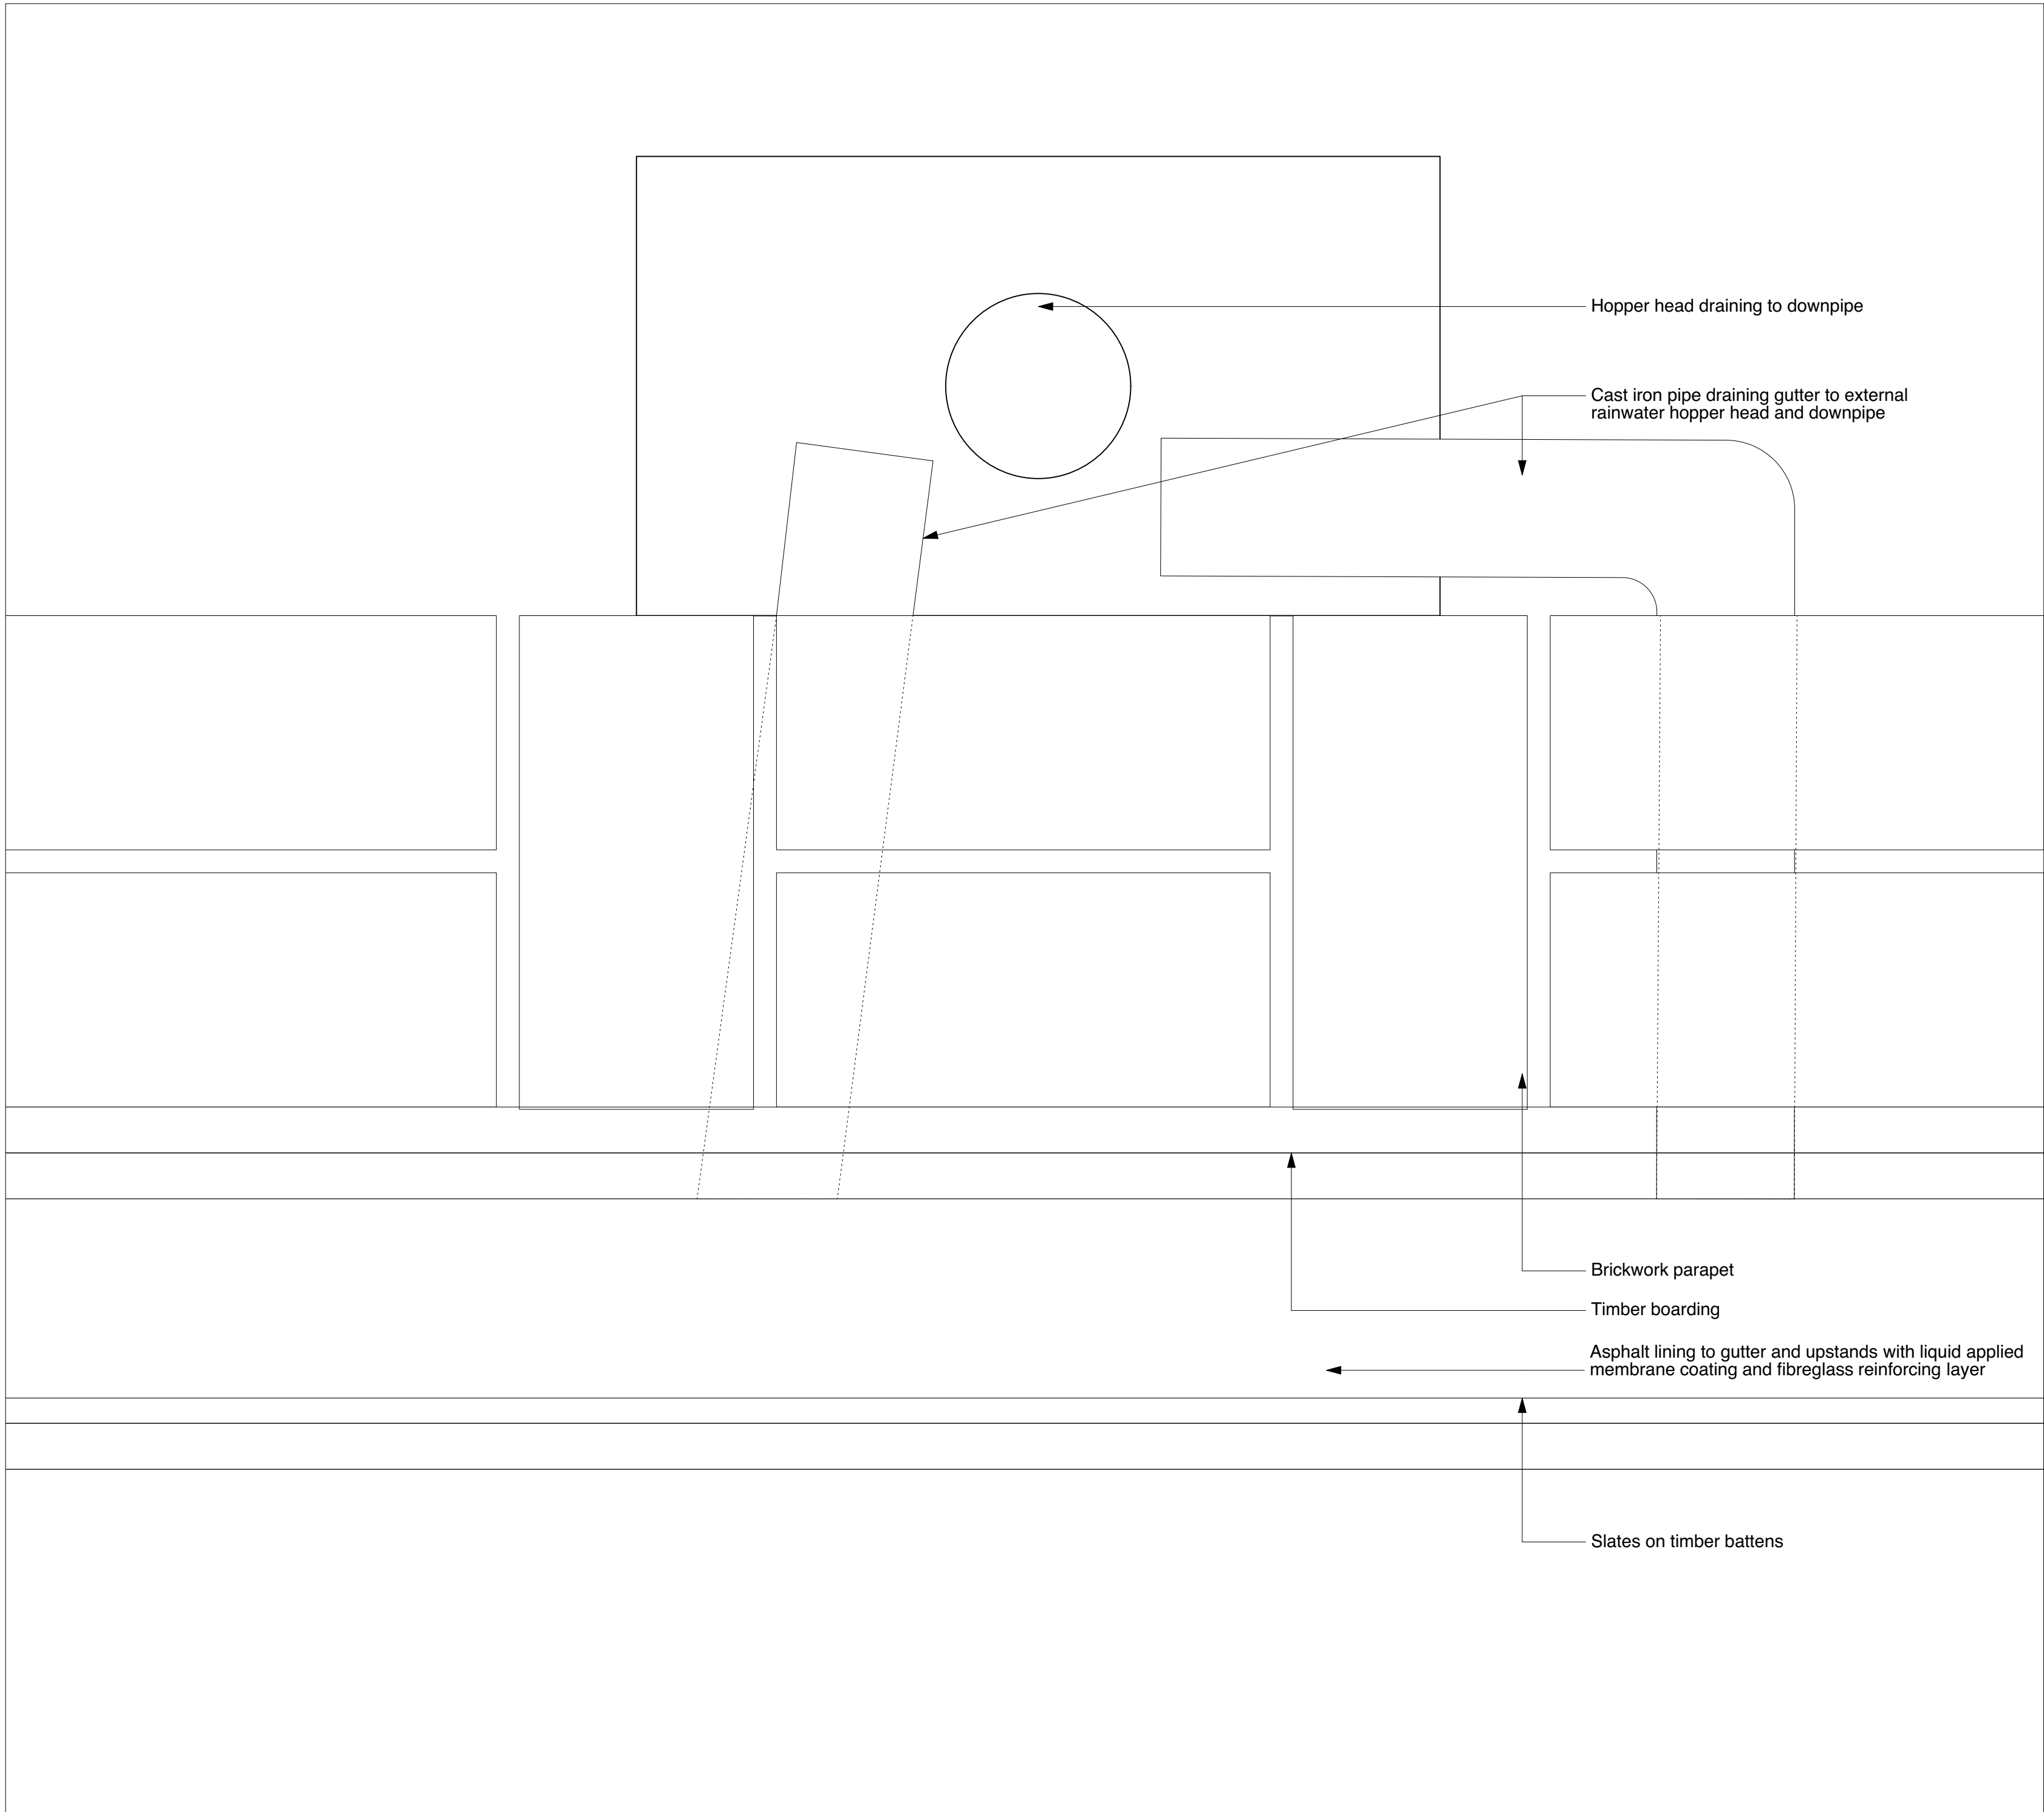

Pre-Existing Plan Detail  
Scale: Half Actual Size

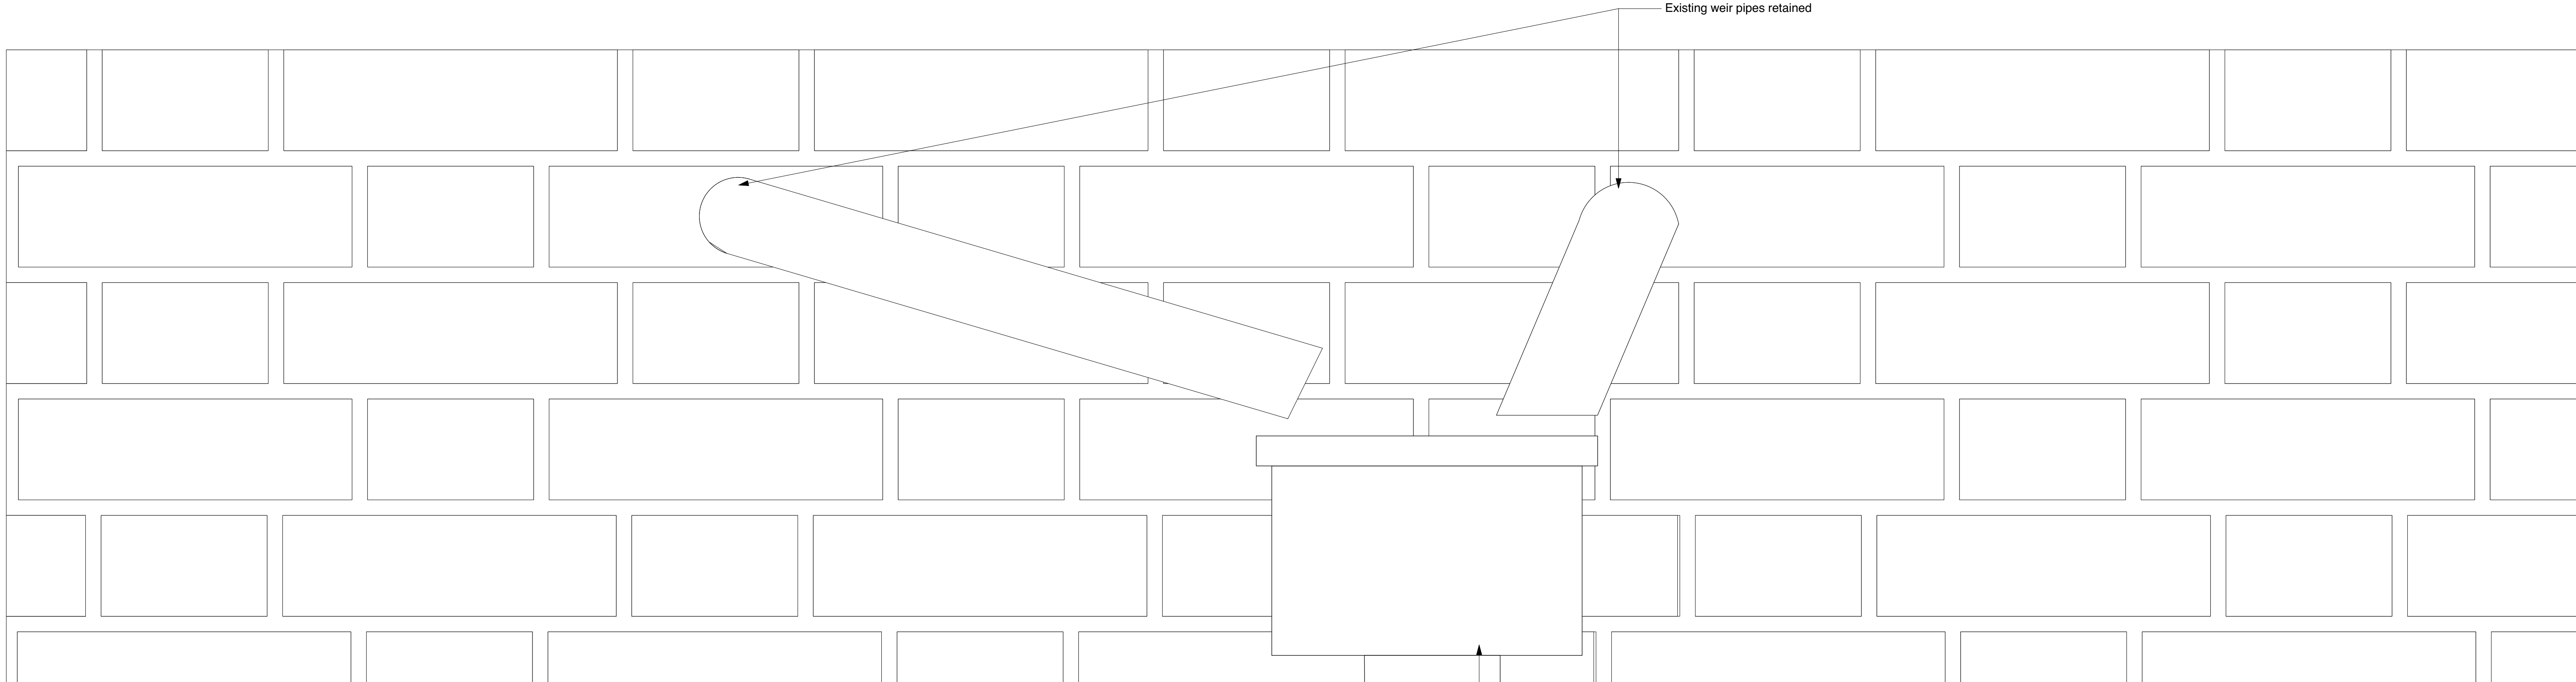

Pre-Existing Elevation Detail  
Scale: Half Actual Size