

EXISTING SHOP FRONT ELEVATION

SECTION THROUGH SIGN

1000mm


NOTE: A fuse spur needs to be provided for each sign and must be installed in close proximity to each sign.




NOTE: Existing shop front to be prepared/ undercoated and fully re-sprayed in grey RAL 7012 exterior grade semi matt paint finish all surfaces and joints to be prepared and filled accordingly. (final site signing off will be undertaken prior to payment settlement)



EXISTING SHOP FRONT AND SIGNAGE

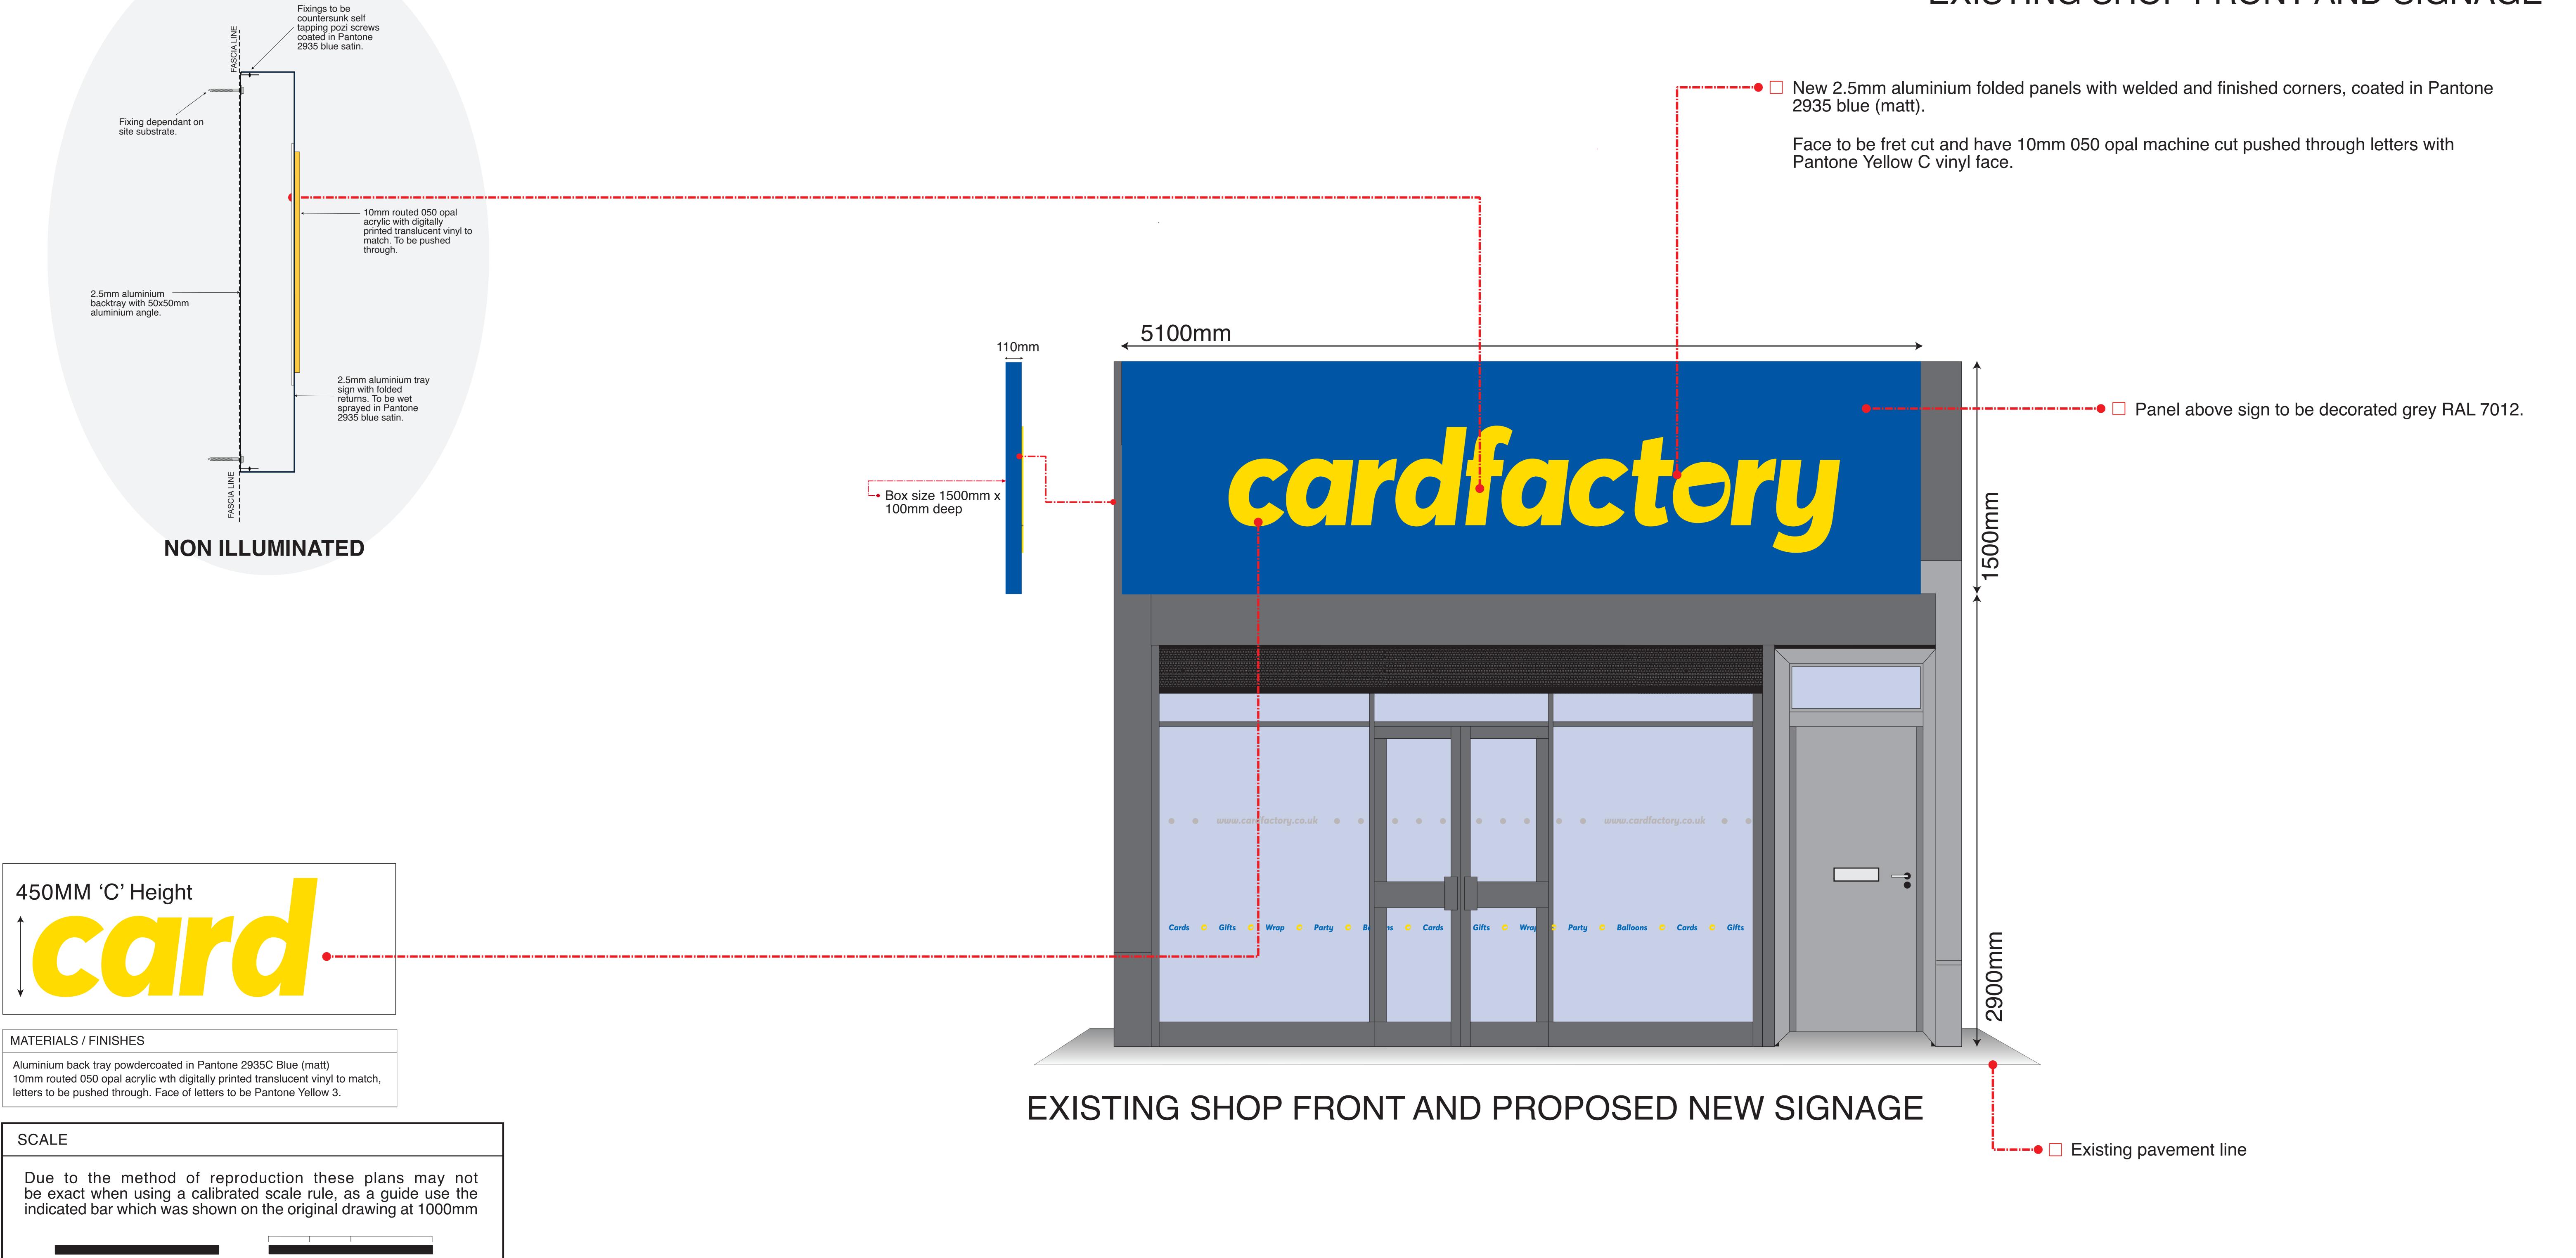

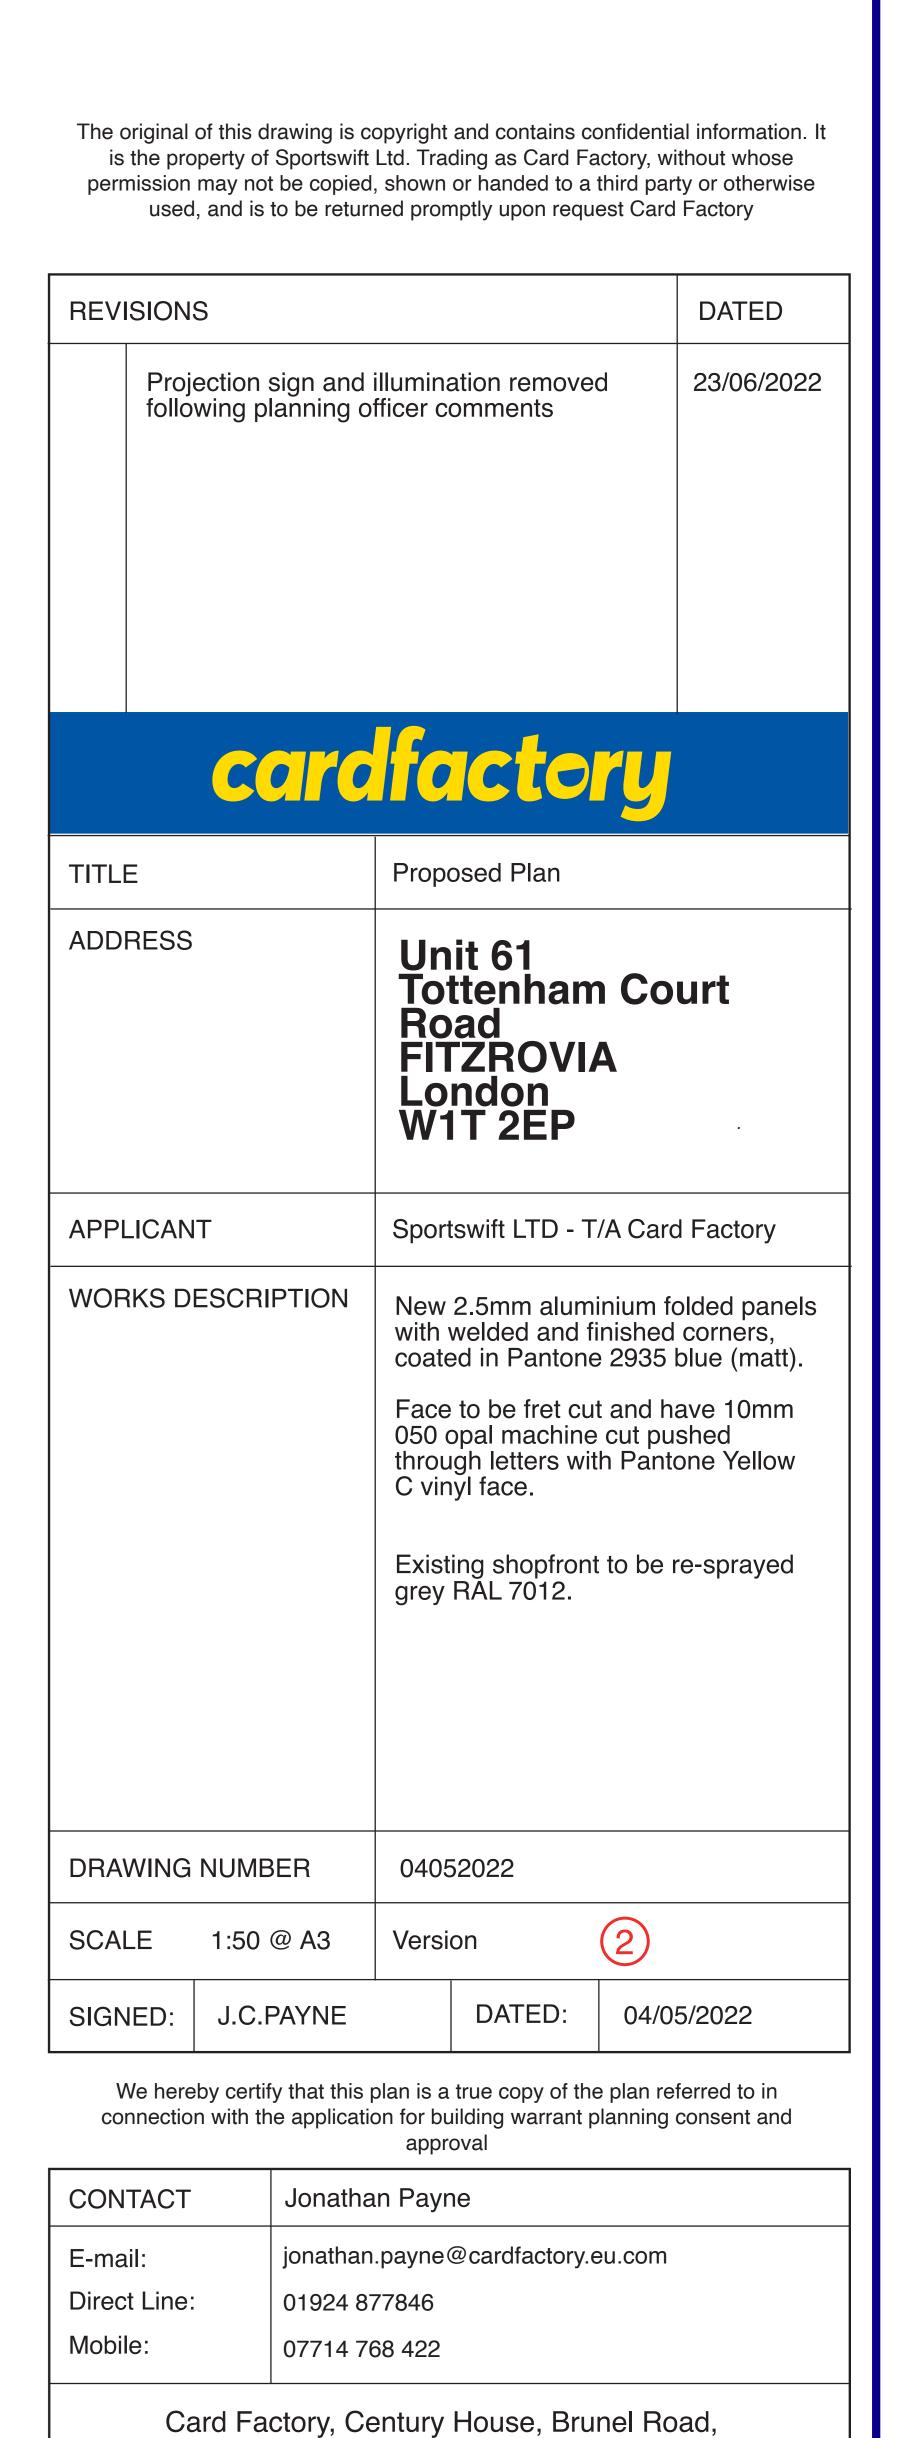

Wakefield 41 Industrial Estate, Wakefield. WF2 0XG